




1 TYPICAL SUITE - A-Q
SCALE: 1/4" = 1'-0"

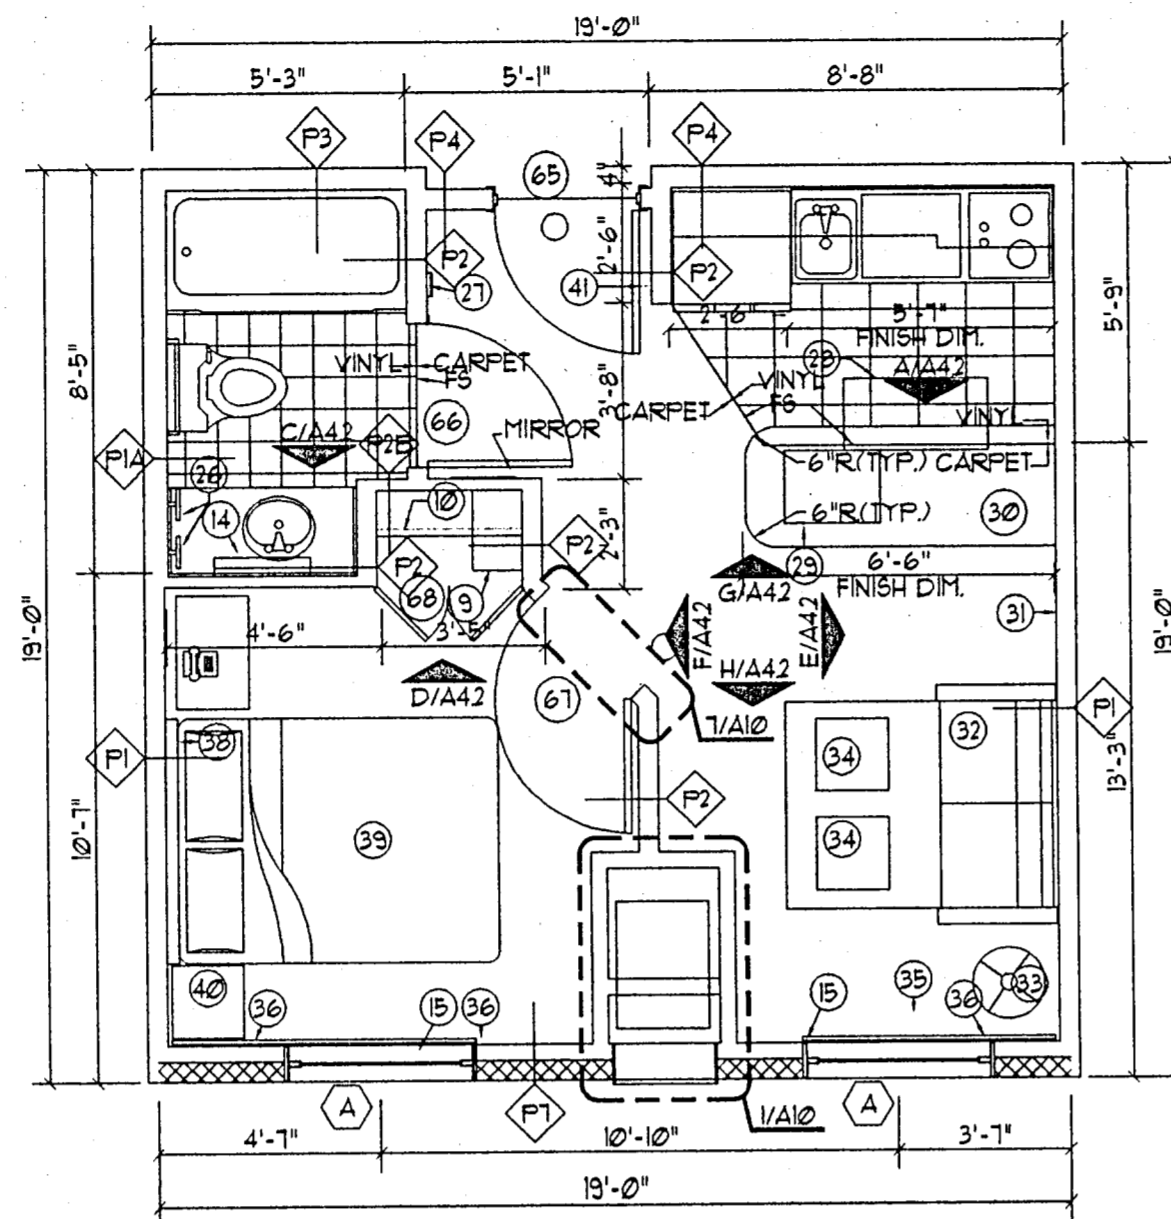

2 TYPICAL SUITE - B-Q
SCALE: 1/4" = 1'-0"

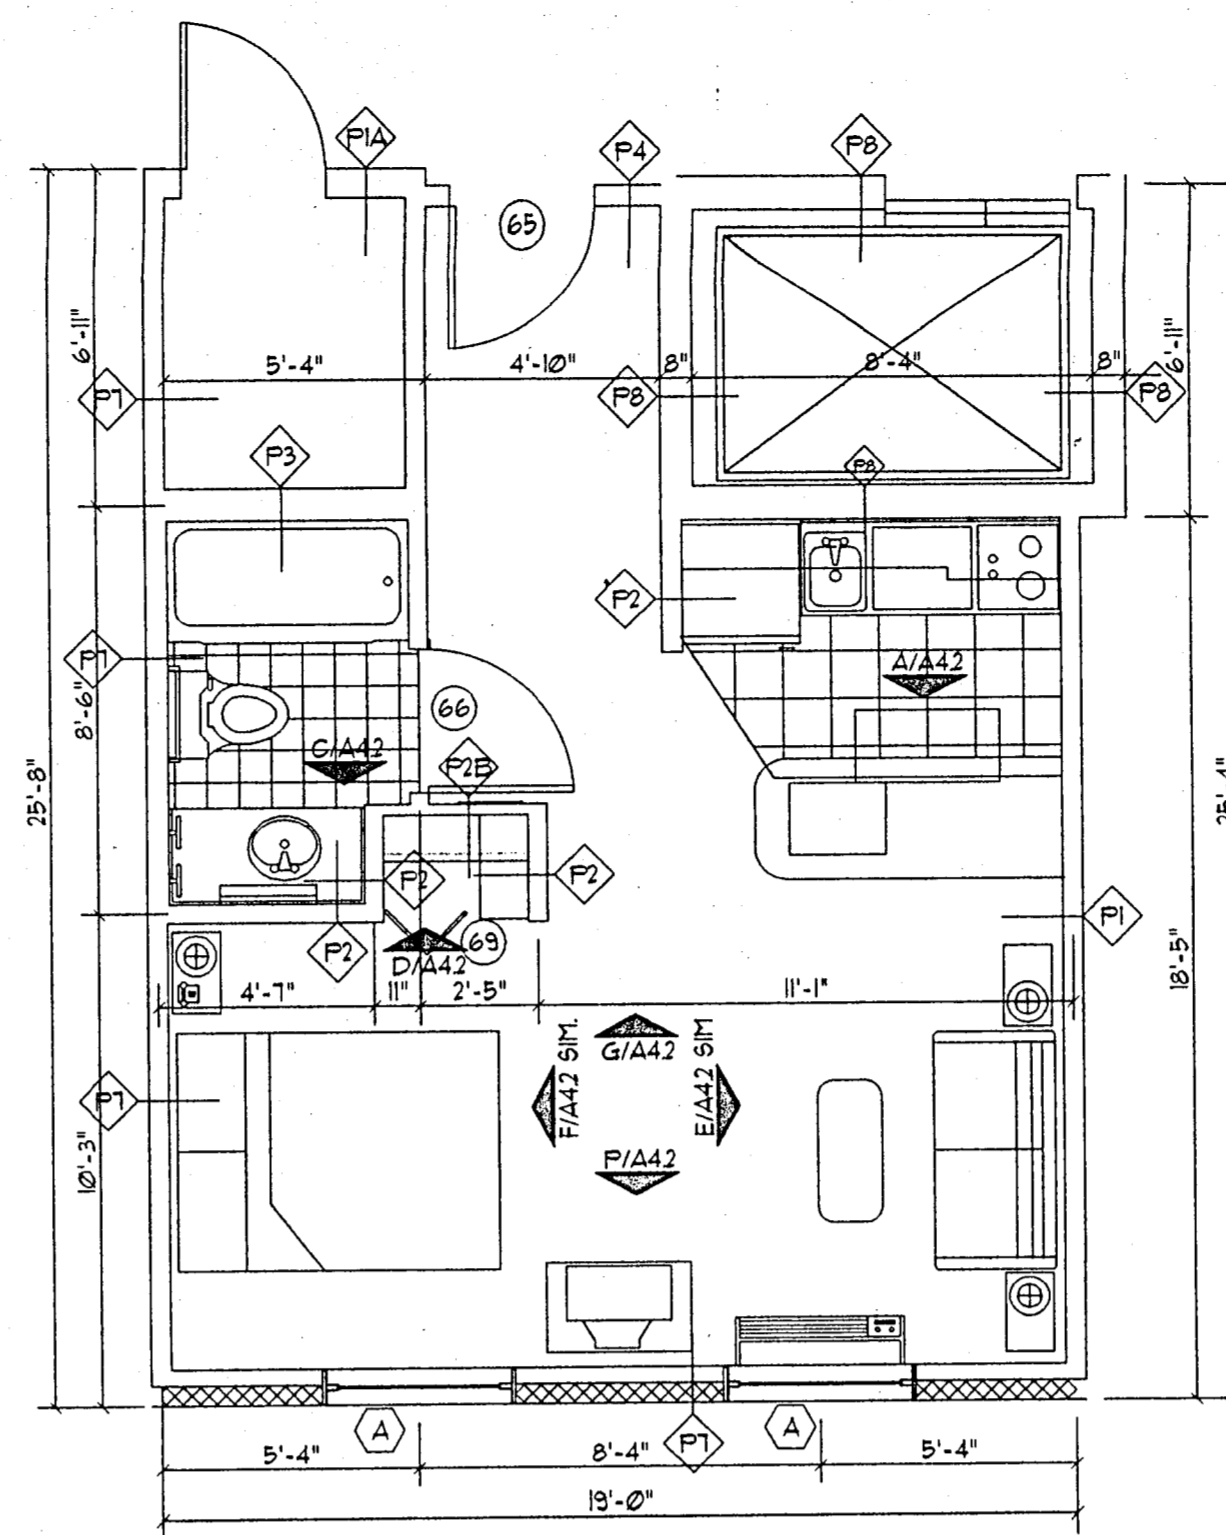


3 TYPICAL SUITE - C-Q
SCALE: 1/4" = 1'-0"

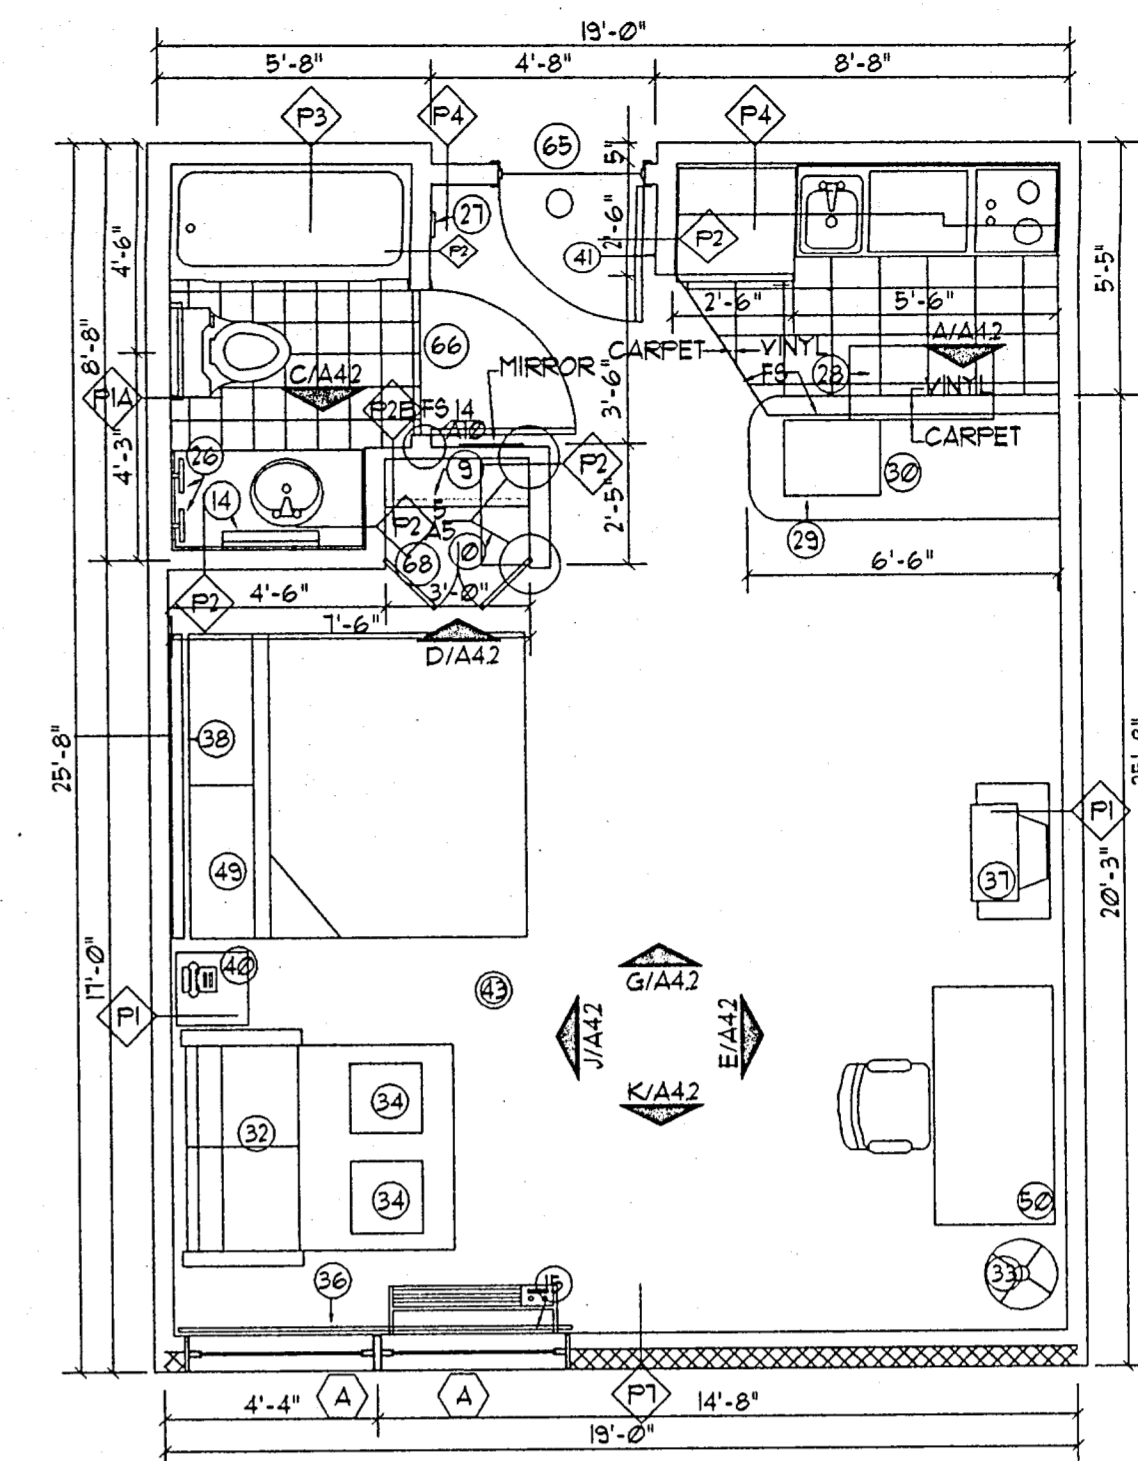


4 TYPICAL SUITE - D-Q
SCALE: 1/4" = 1'-0"


01A REF TO A4.3 FOR TYPICAL NOTES

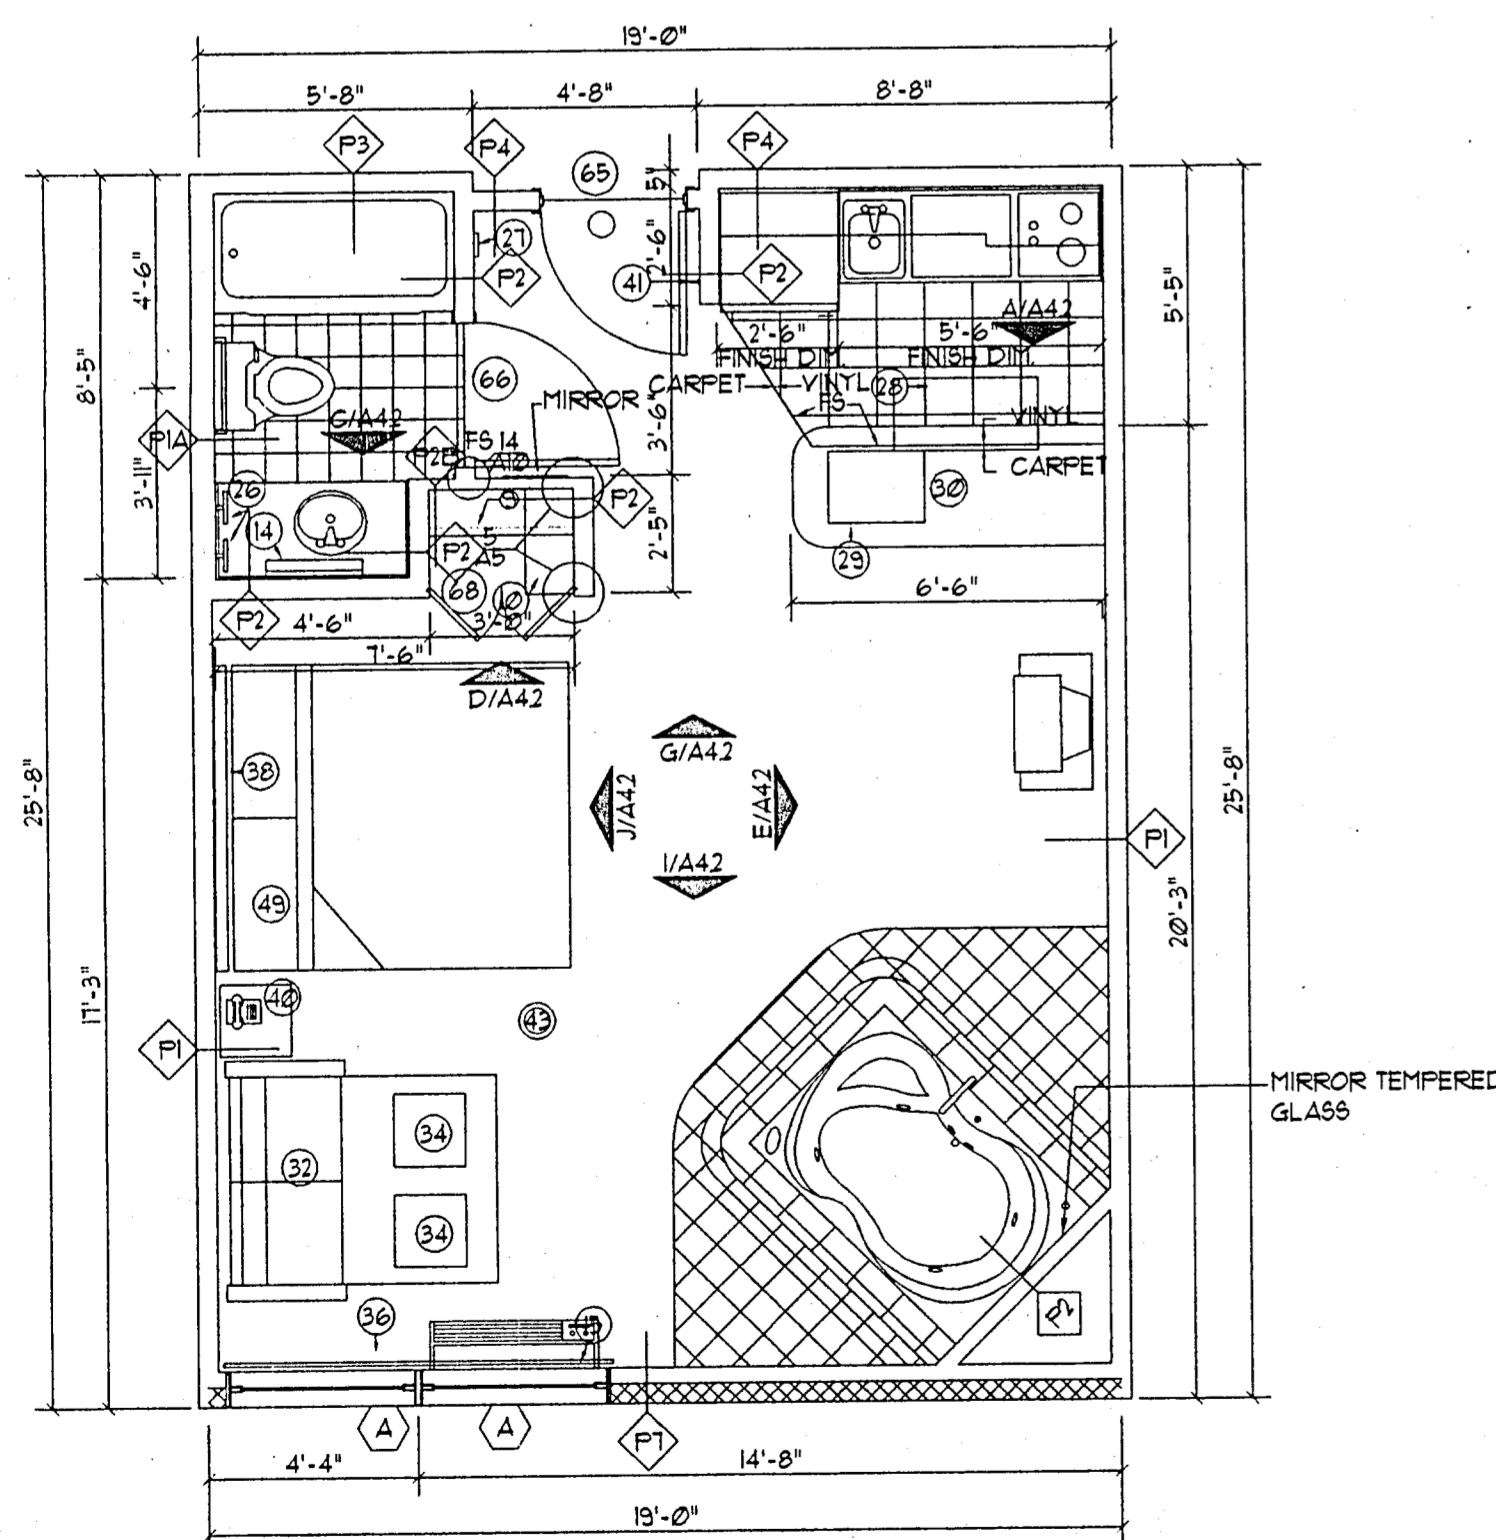

5 TYPICAL SUITE - D-Q-J
SCALE: 1/4" = 1'-0"

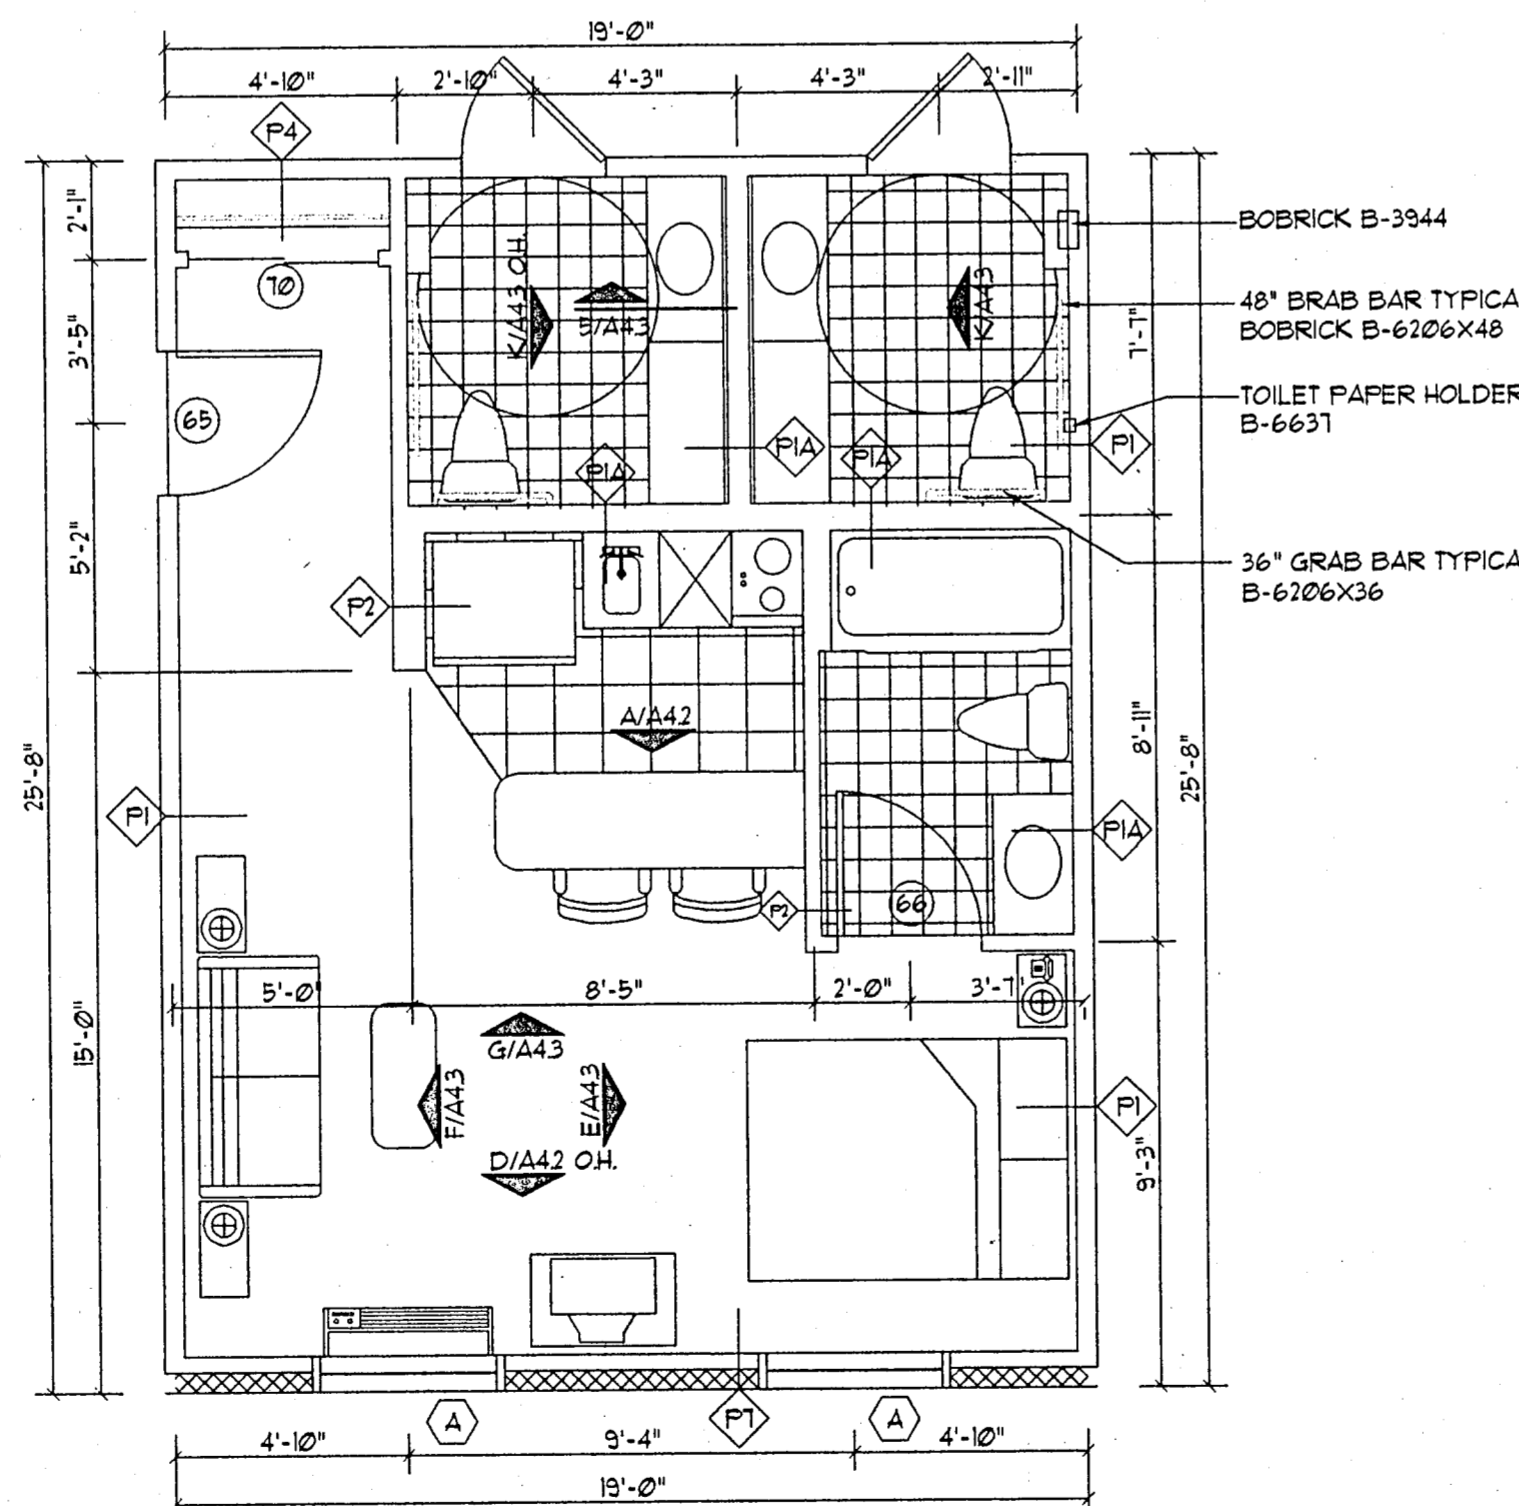

6 TYPICAL SUITE - E-Q
SCALE: 1/4" = 1'-0"

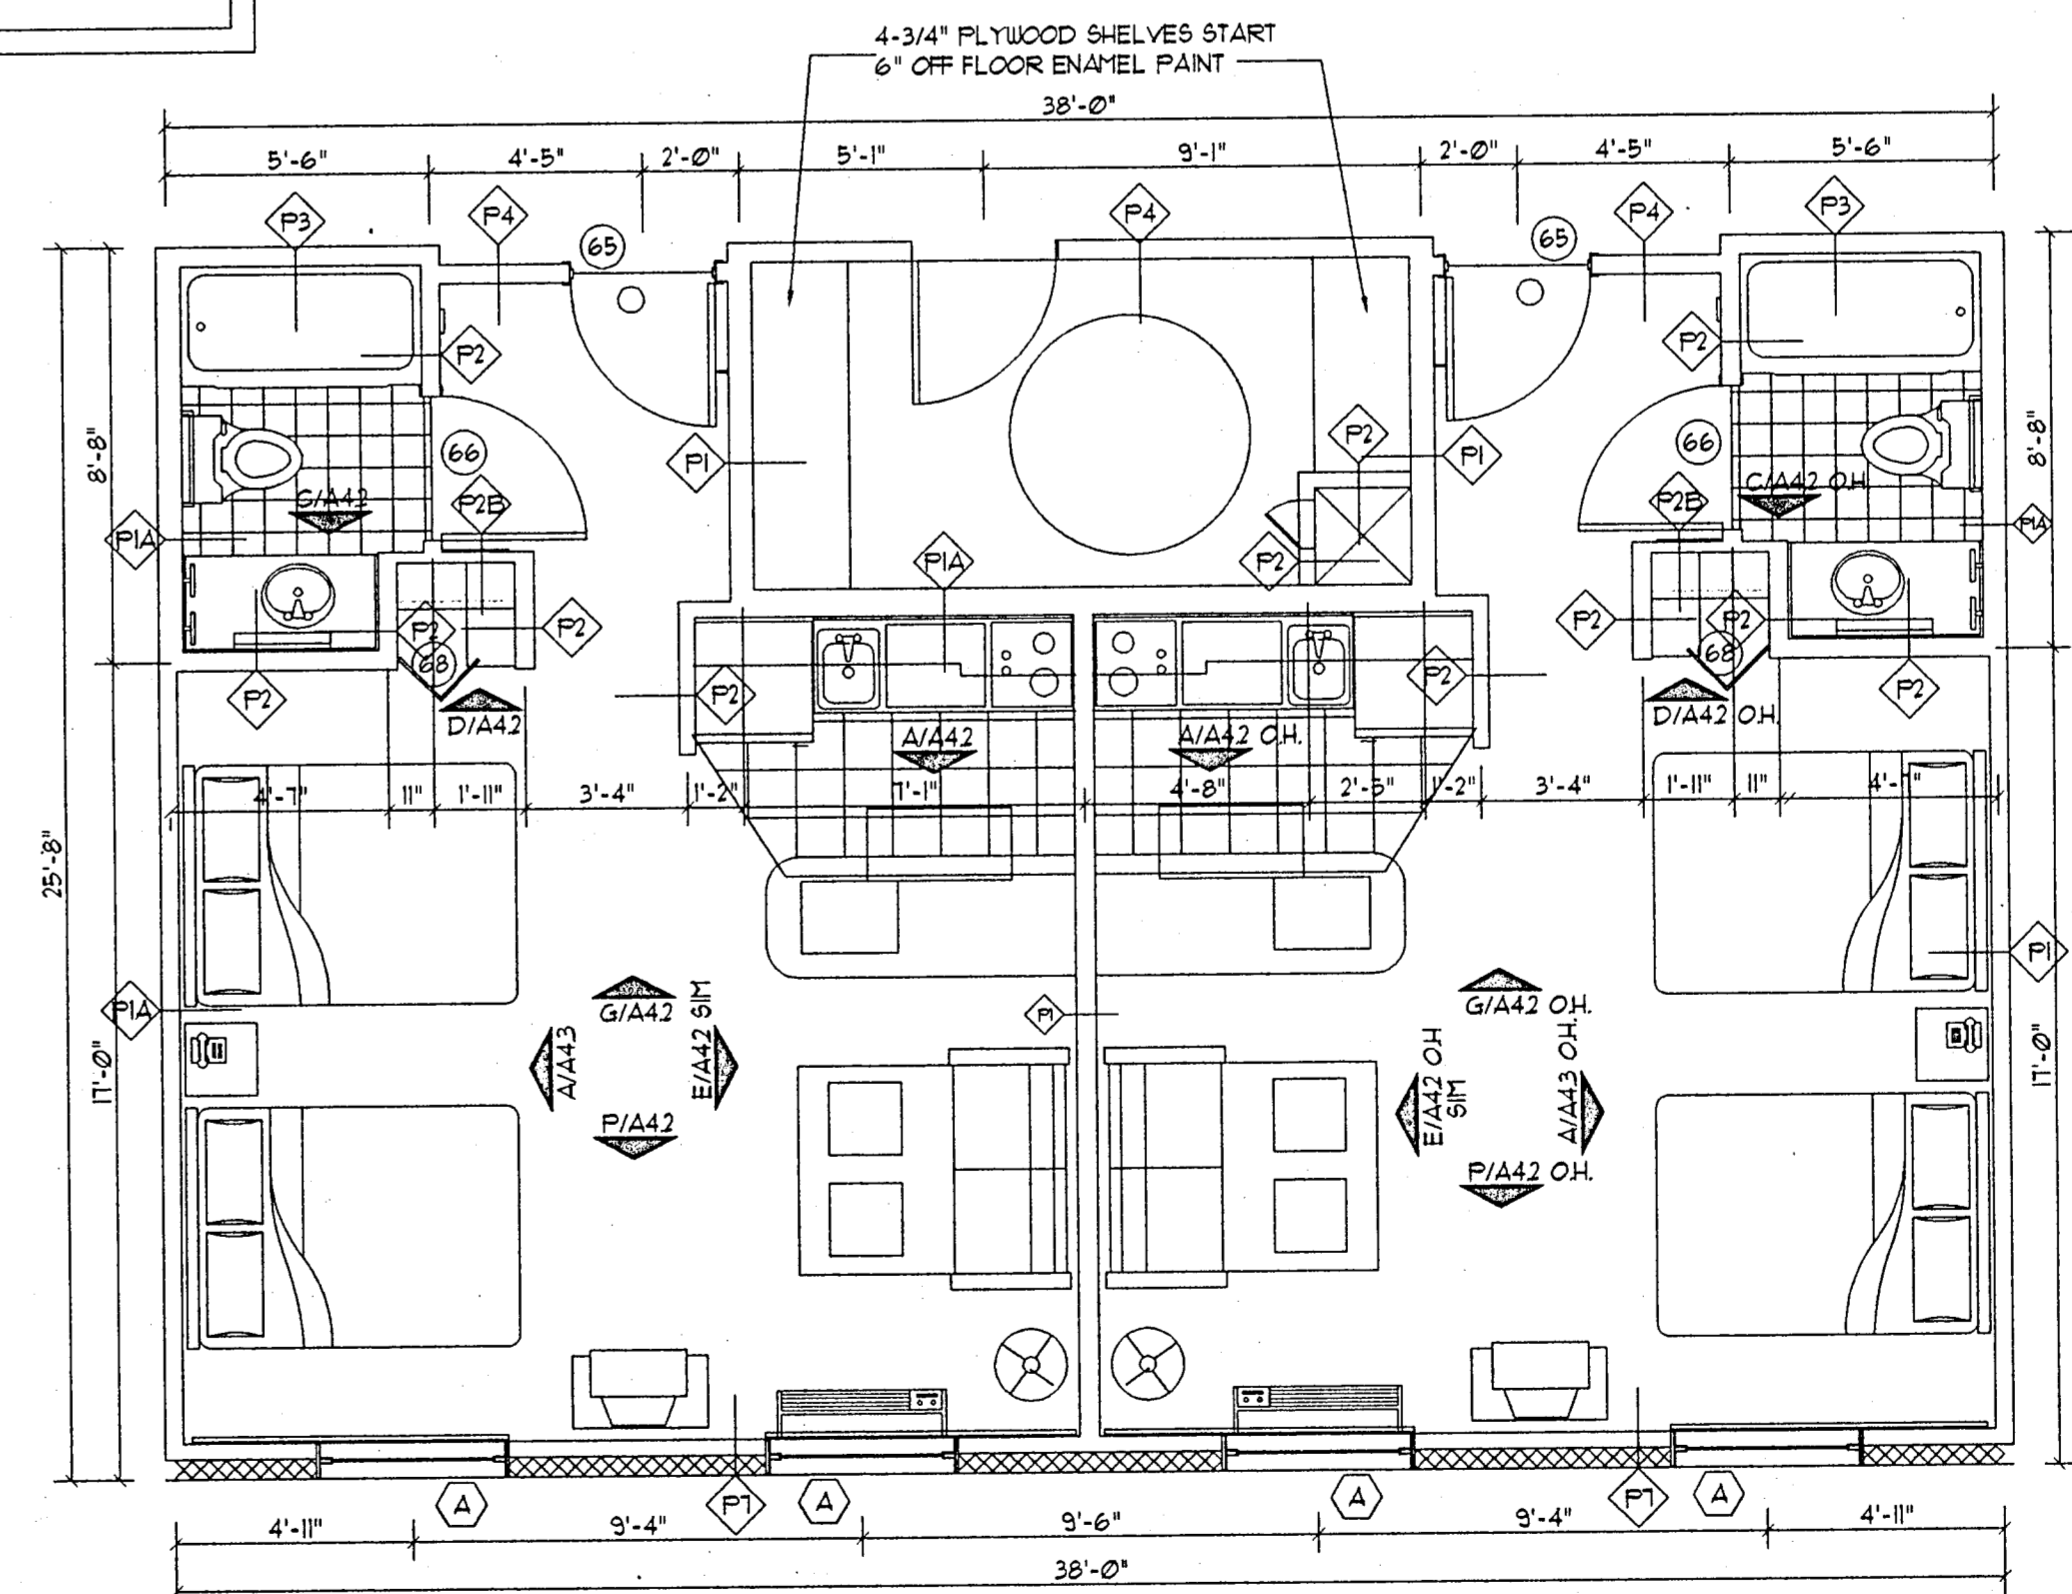

7 TYPICAL SUITE - F-QQ
SCALE: 1/4" = 1'-0"

7 TYPICAL SUITE - F-QQ
SCALE: 1/4" = 1'-0"

NOTE: ALL BATHROOM DOOR
TO HAVE BOBRICK B-682
COAT HOOK ON INSIDE OF
BATHROOM DOOR

NOTE: ALL BATHROOM AND
KITCHEN AREAS TO HAVE
MOISTURE RESISTANCE GYP. BD.

NOTE:
ALL GYPBD. IN BATHROOM, KITCHEN
TO BE WATER RESISTANT

BOBRICK B-3944
48" BRAB BAR TYPICAL
BOBRICK B-6106X48
TOILET PAPER HOLDER
B-6631
36" GRAB BAR TYPICAL
B-6106X36

4-3/4" PLYWOOD SHELVES START
6" OFF FLOOR ENAMEL PAINT

MIRROR TEMPERED
GLASS