
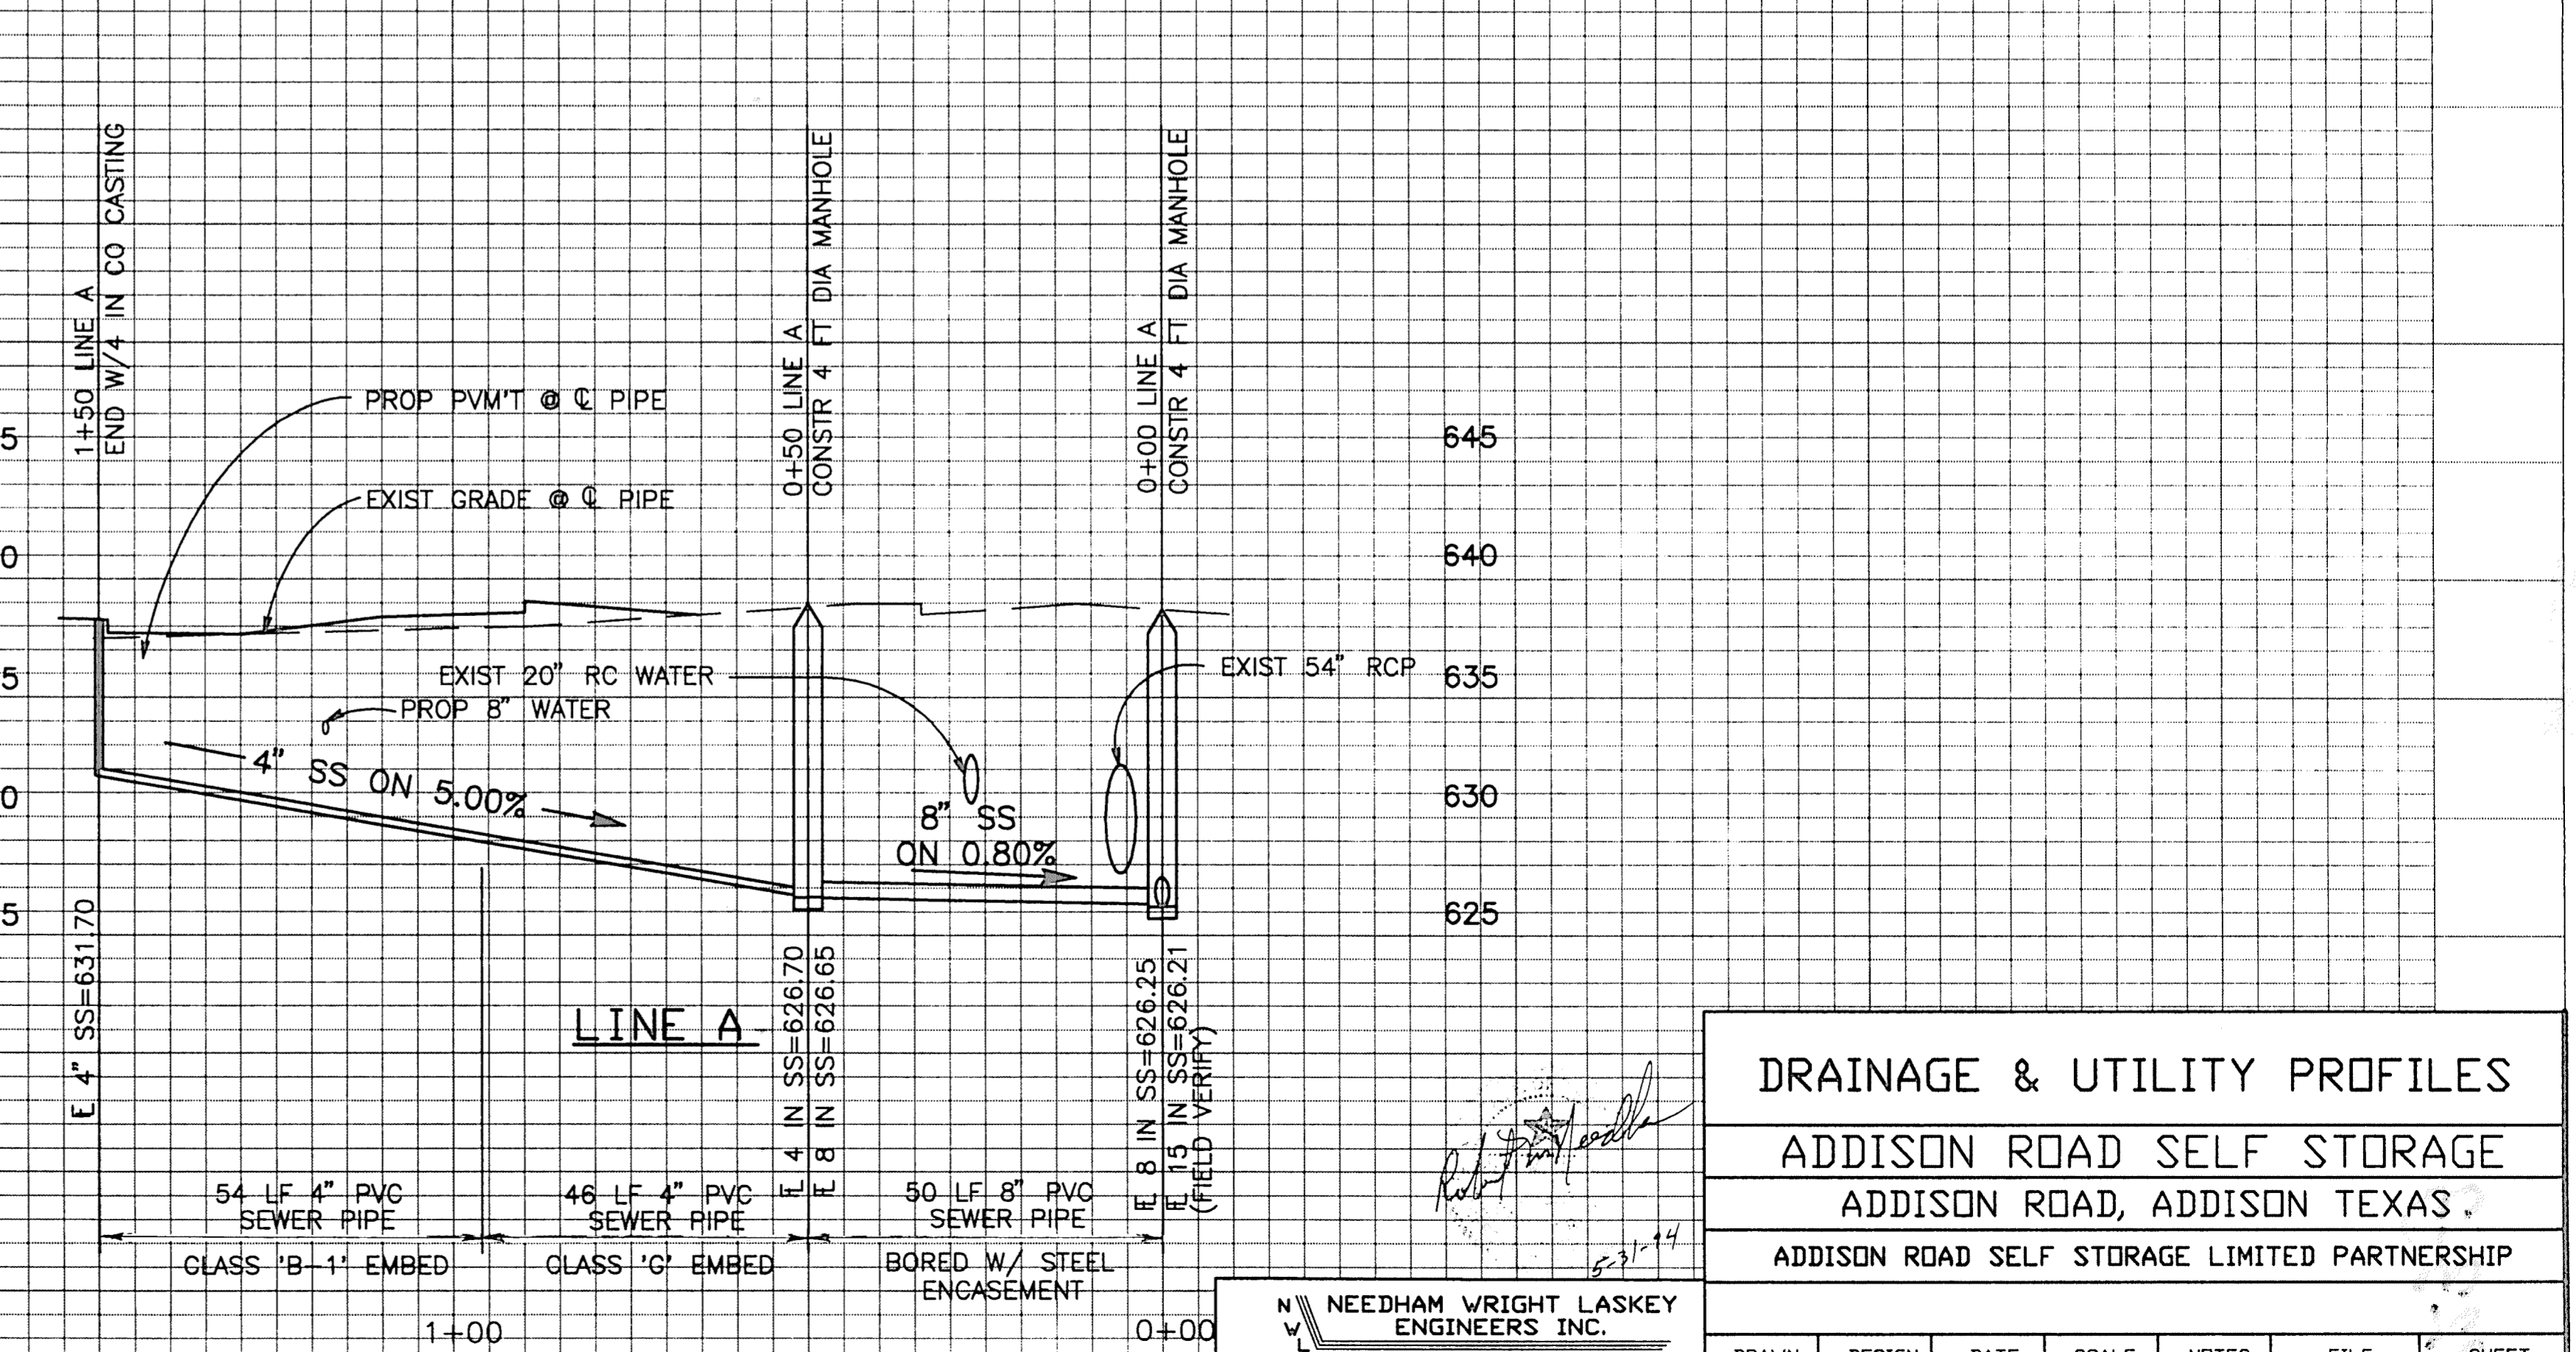


**LINE C**

5+00      4+00      3+00      2+00      1+00      0+00

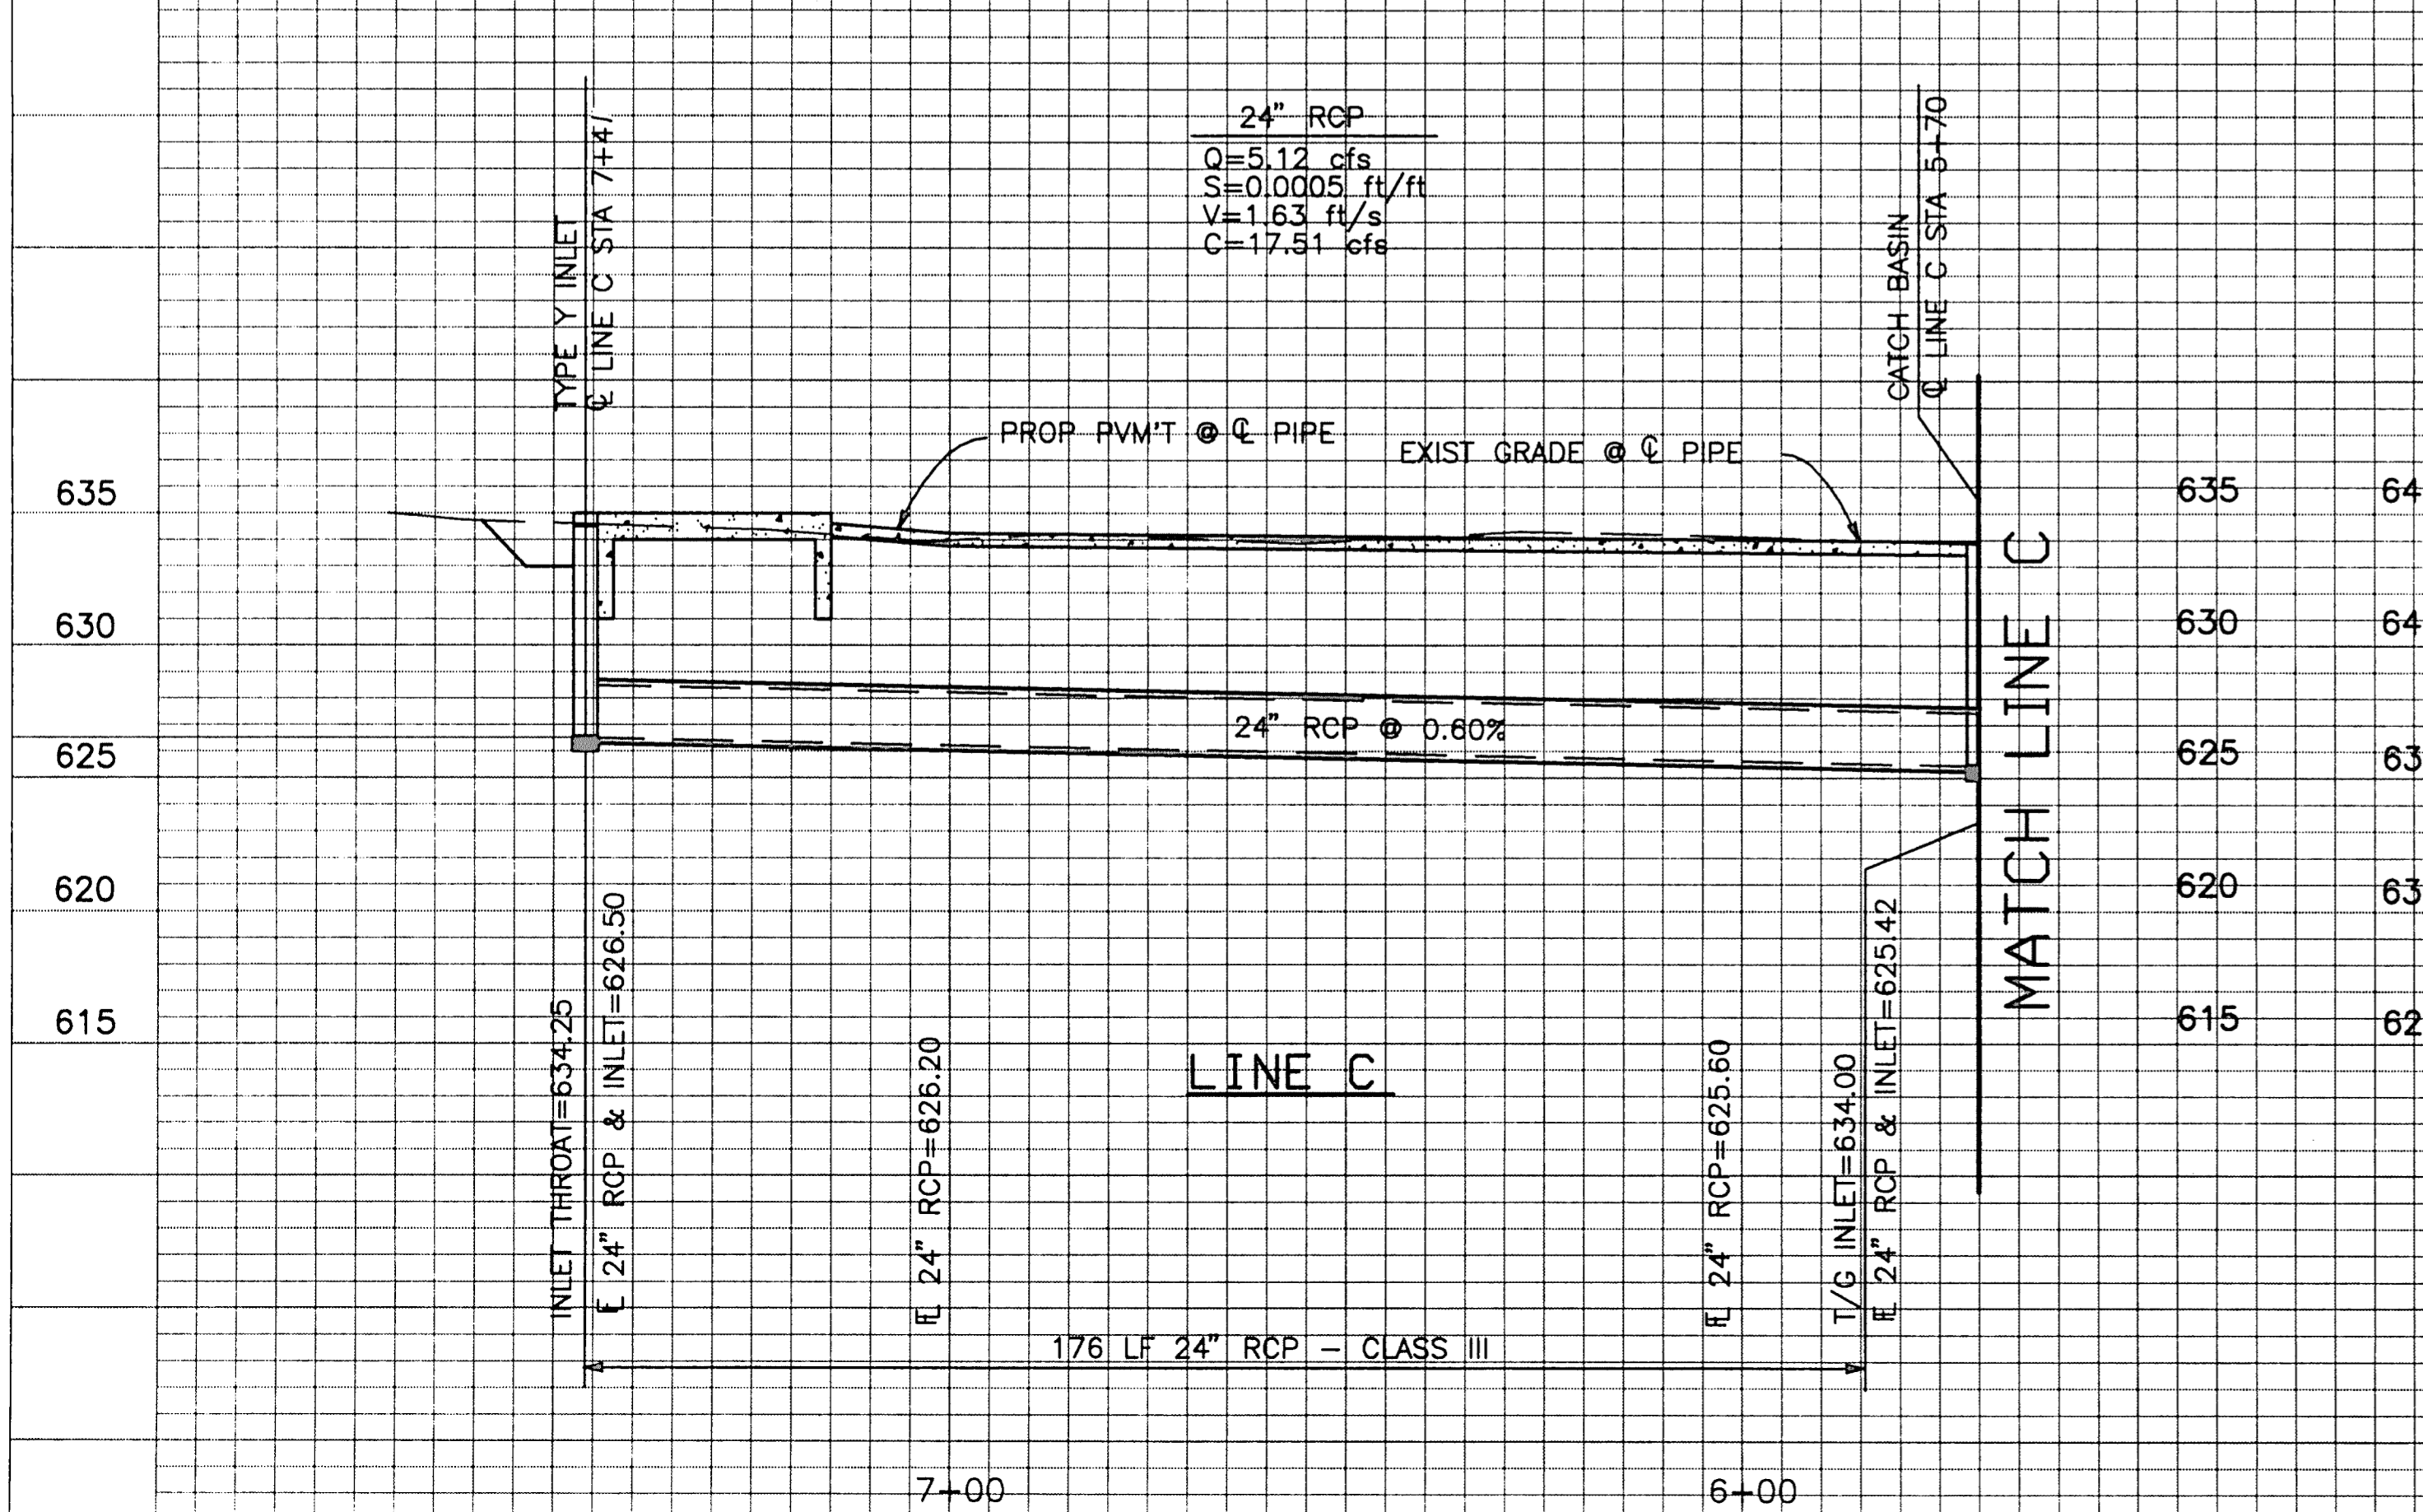

**DRAINAGE & UTILITY PROFILES**

**ADDISON ROAD SELF STORAGE**

**ADDISON ROAD, ADDISON TEXAS**

**ADDISON ROAD SELF STORAGE LIMITED PARTNERSHIP**

DRAWN	DESIGN	DATE	SCALE	NOTES	FILE	SHEET
ENG	CSG	3/05/04	1"=20'			1-4

**NEEDHAM WRIGHT LASKEY ENGINEERS INC.**  
 10290 MONROE DRIVE SUITE 305  
 DALLAS, TEXAS, 75229  
 PH: 214-357-2700