


Addison!


CONSTRUCTION PLANS FOR ADDISON ROAD AND EXCEL PARKWAY INTERSECTION IMPROVEMENTS

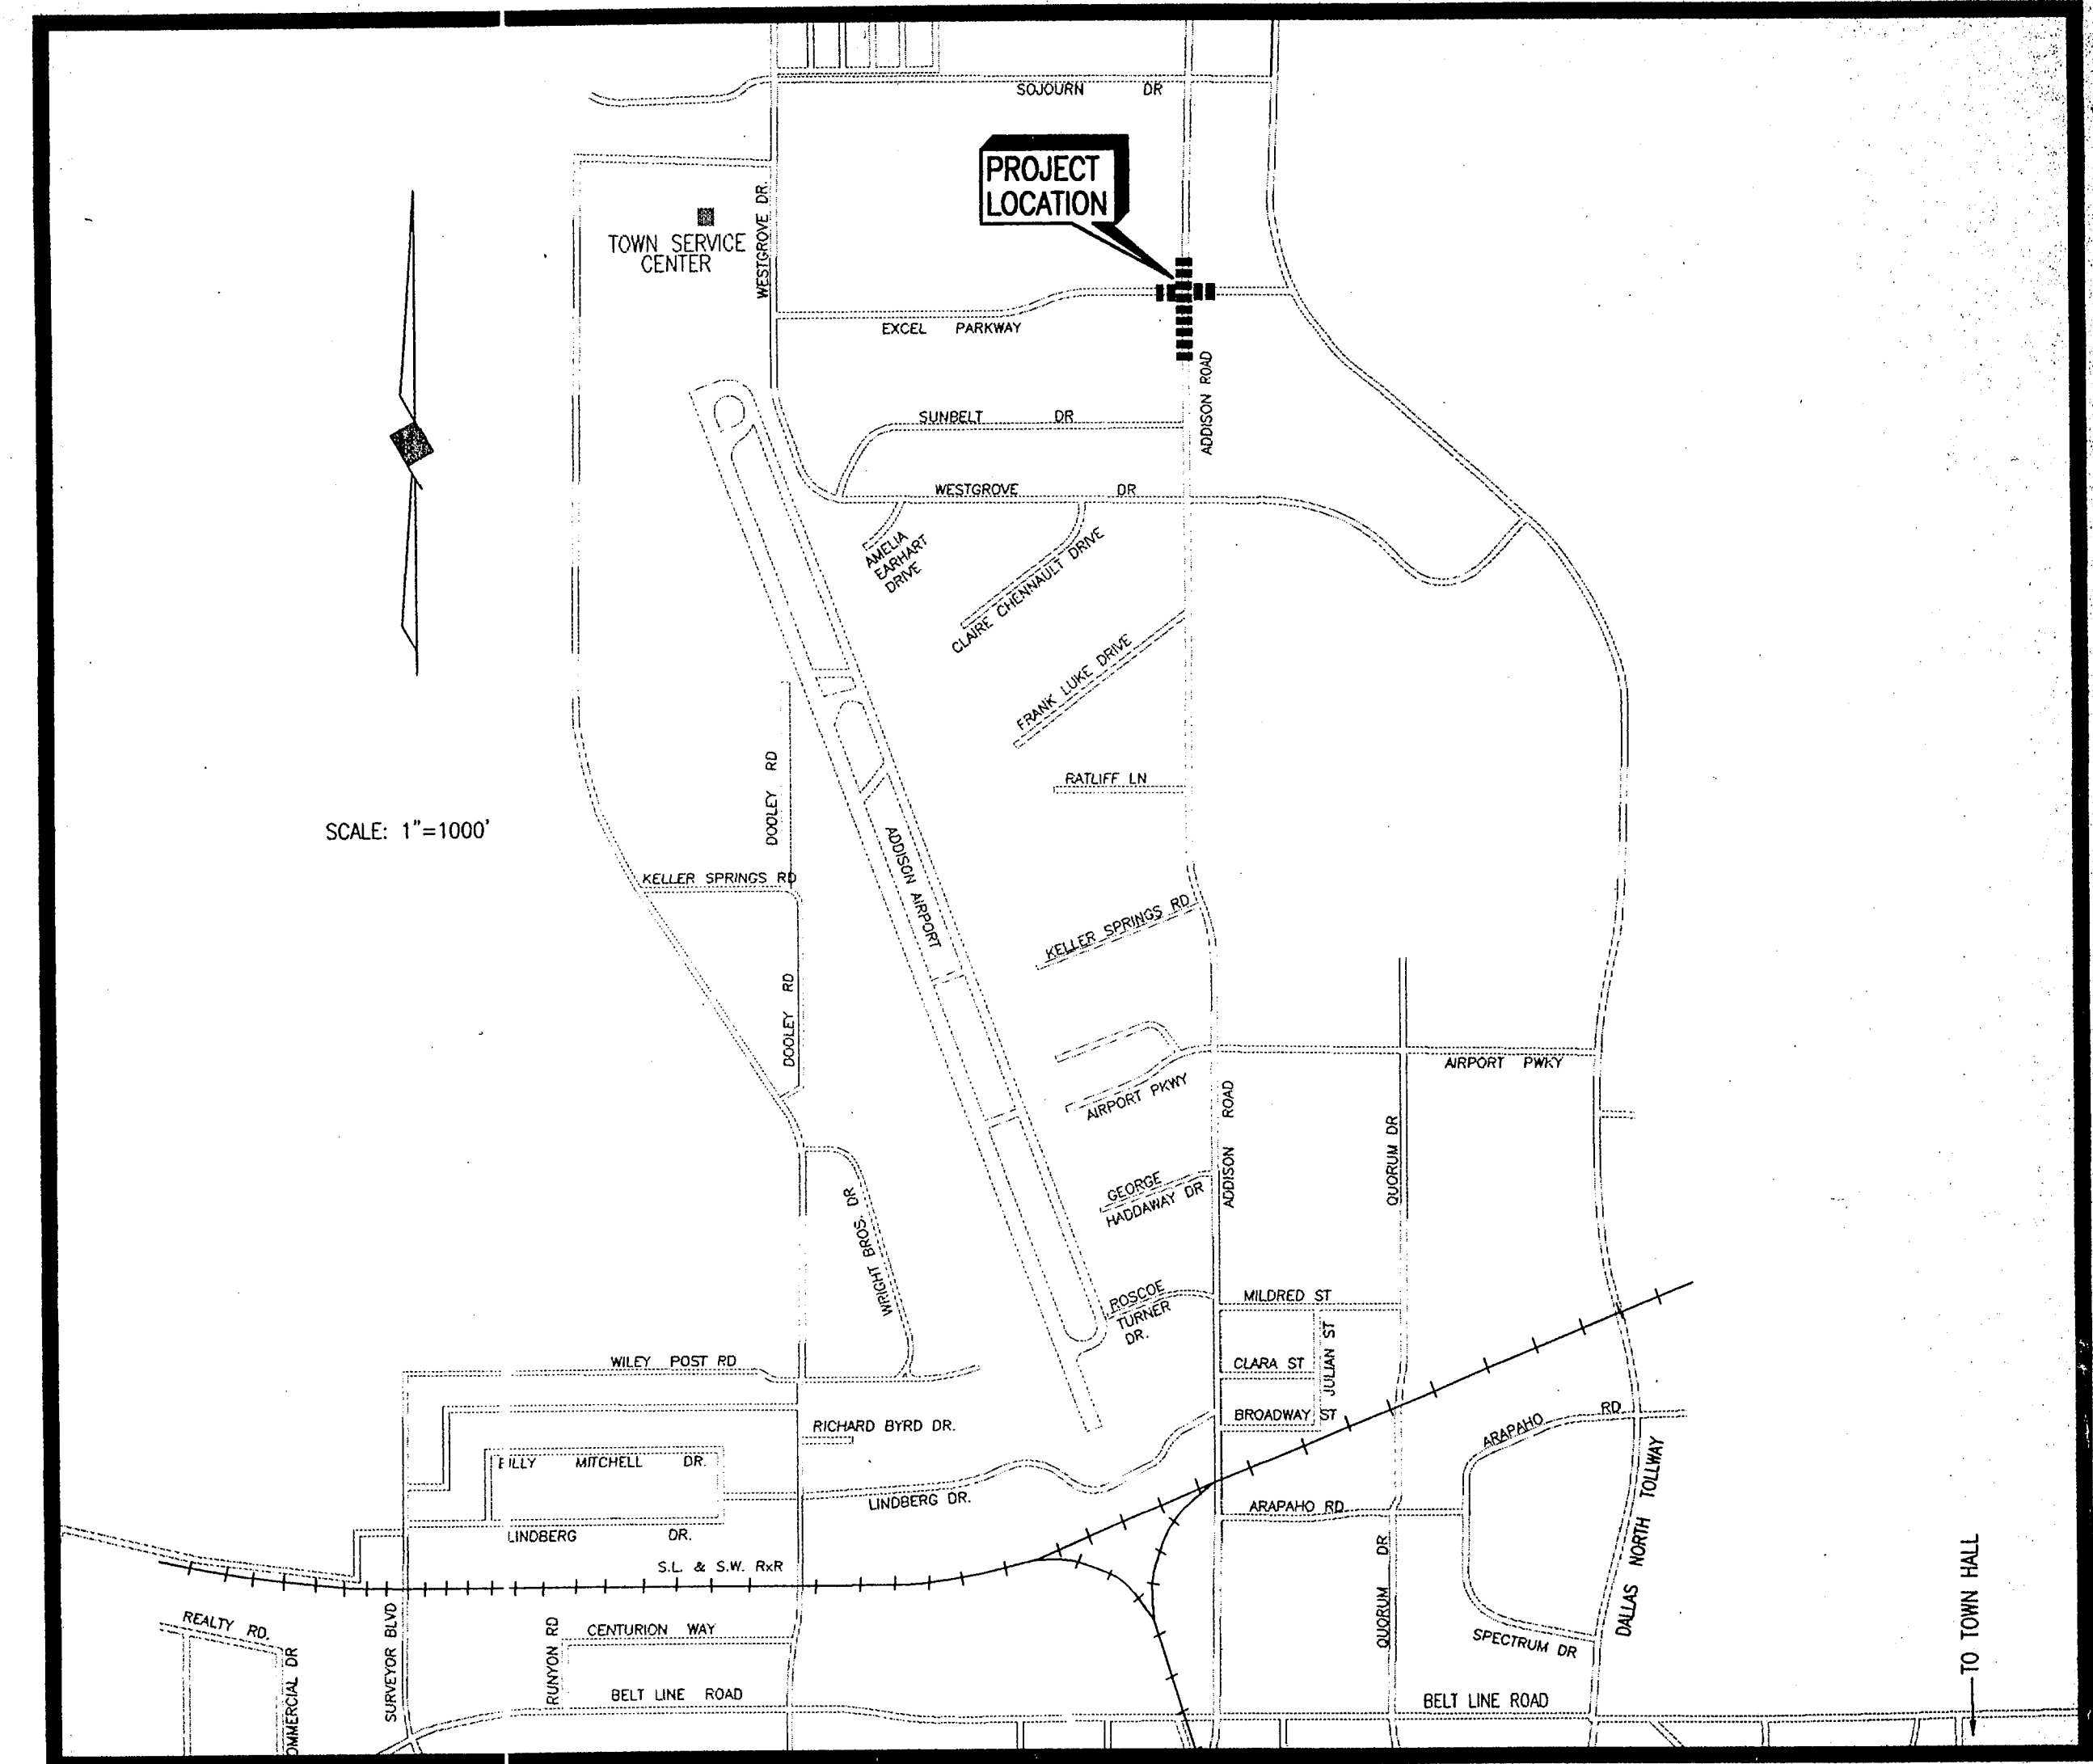

SHEET INDEX

SHEET DESCRIPTION	SHEET NO.
CONSTRUCTION PLAN	1
CONTOUR PLAN	2
PAVING MARKING PLAN	3
PROFILES	4
CROSS SECTIONS	5
PAVING DETAILS	6
SIGNAL LAYOUT PLAN	7
SIGNAL LAYOUT TABLES	9-13
SIGNAL DETAILS	14-15
LANDSCAPE PLAN	16

SHIMEK, JACOBS & FINKLEA, L.L.P.
CONSULTING ENGINEERS
Dallas, Texas

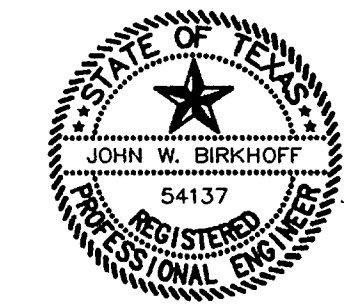

THESE DOCUMENTS ARE FOR
BIDDING, CONSTRUCTION,
AND PERMIT PURPOSES.
John W. Birkhoff
DATE: 1/26/98

JANUARY, 1998