




PLAN: CONCRETE MANHOLE APRON
NTS

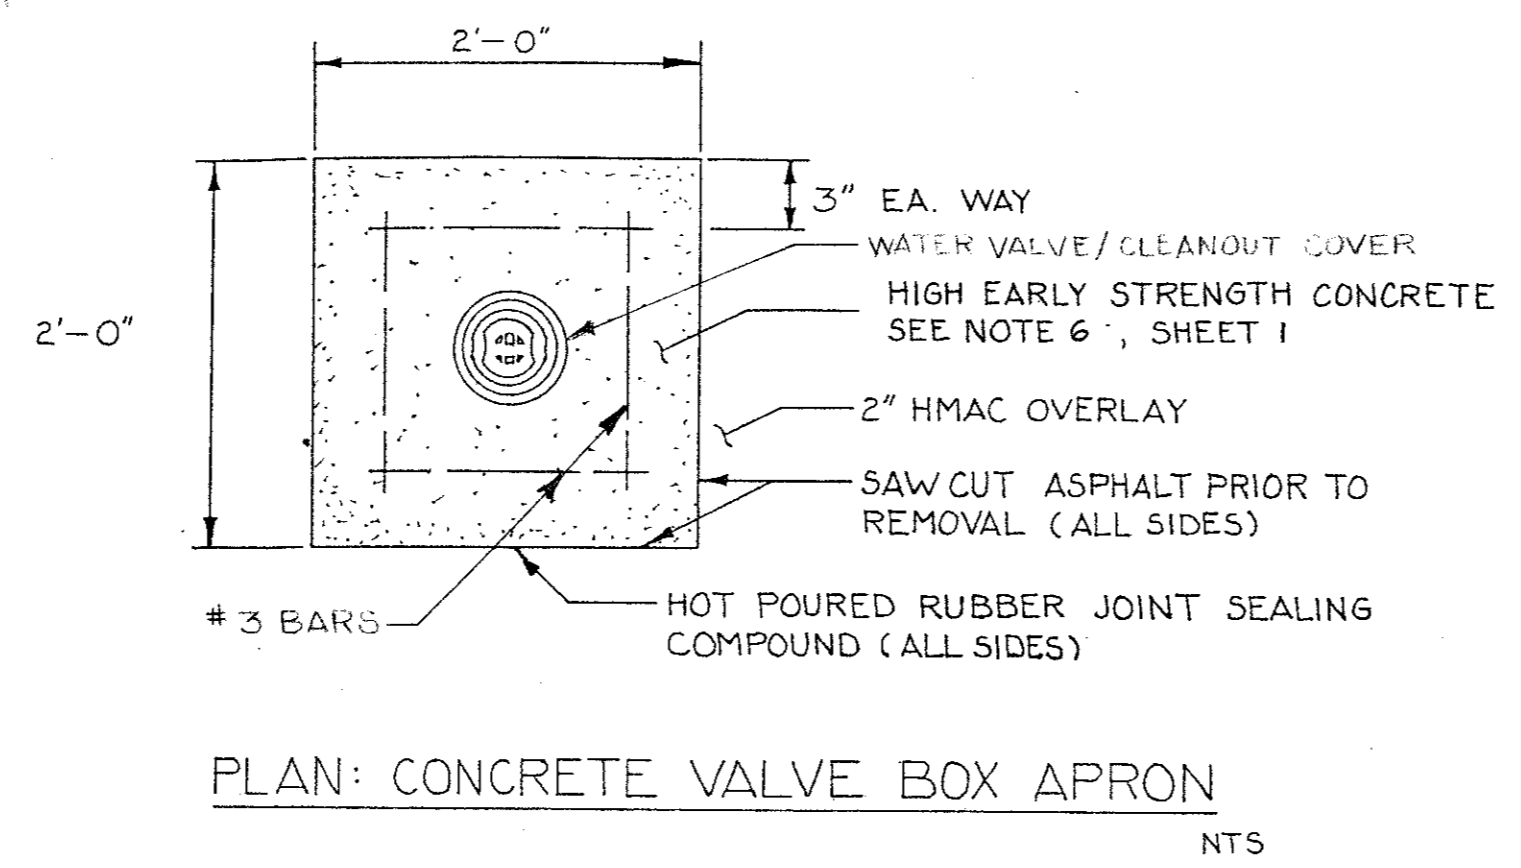


PLAN: CONCRETE VALVE BOX APRON
NTS

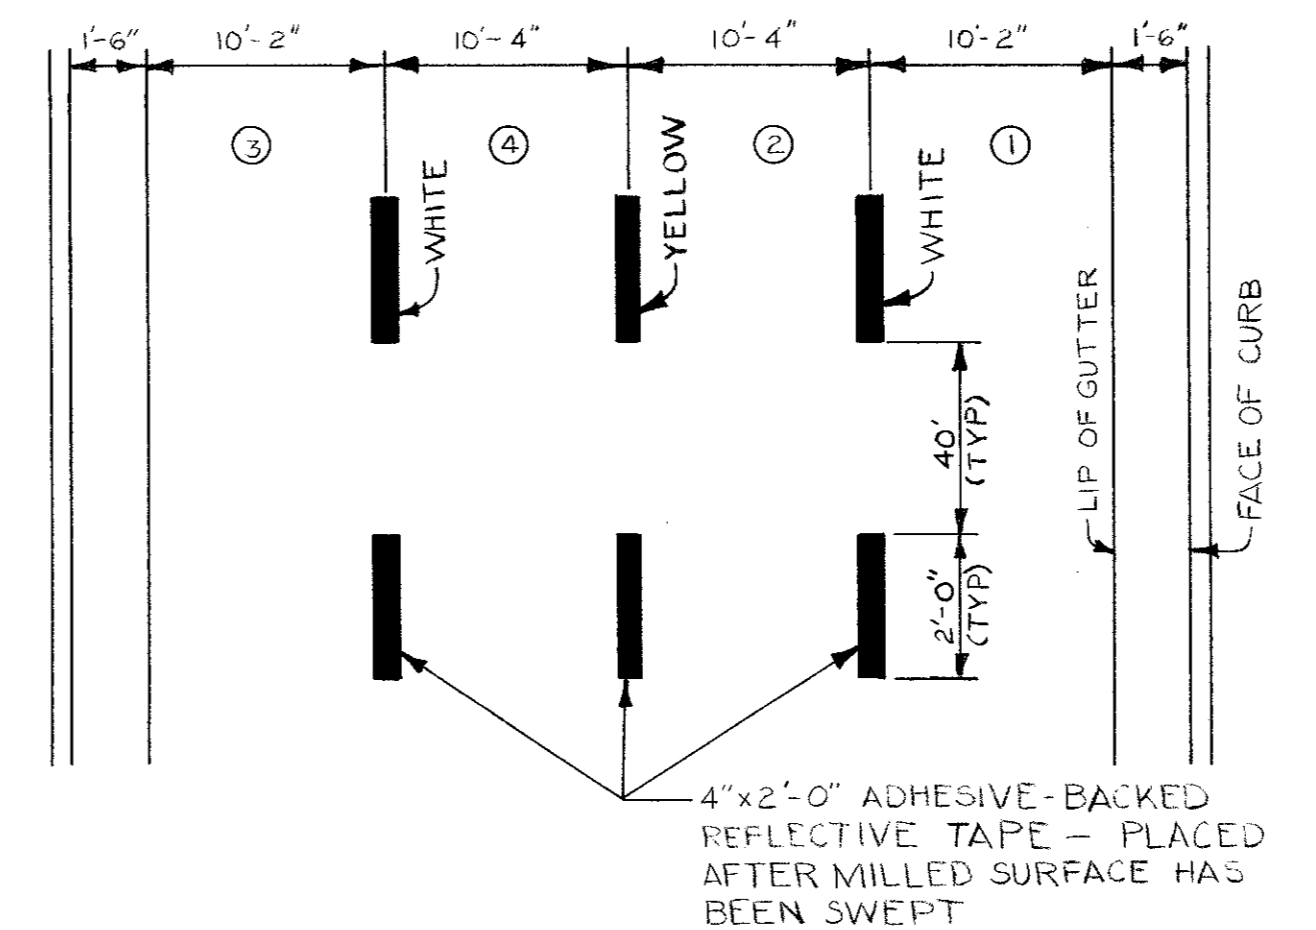


TEMPORARY STRIPING
MILLED SURFACE
NTS

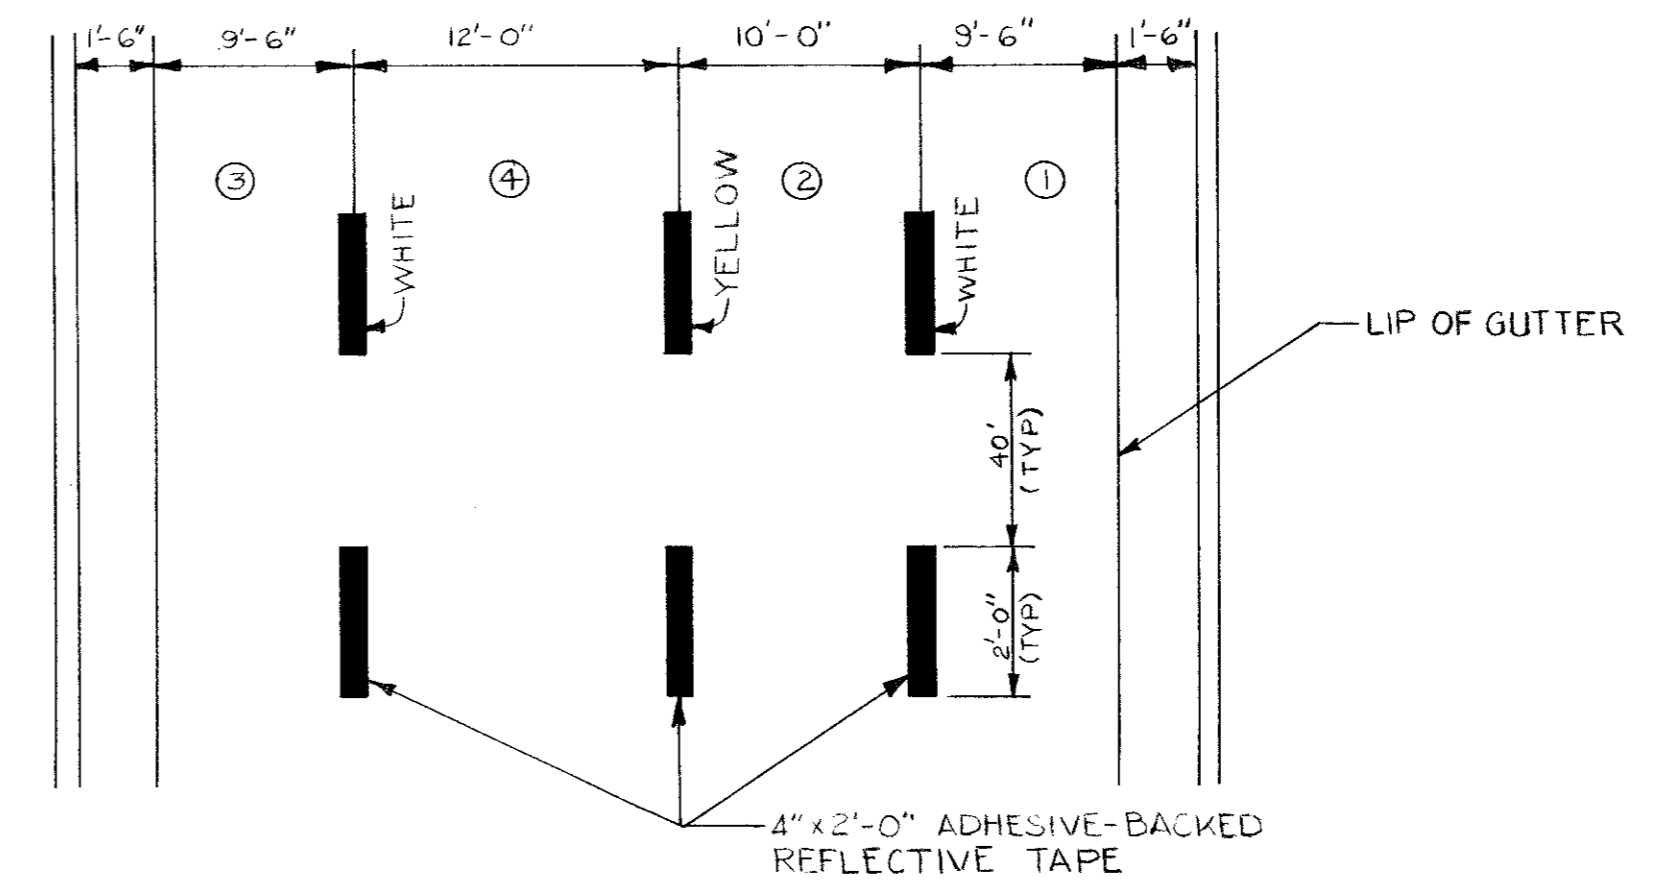


TEMPORARY STRIPING
OVERLAYED SURFACE
NTS

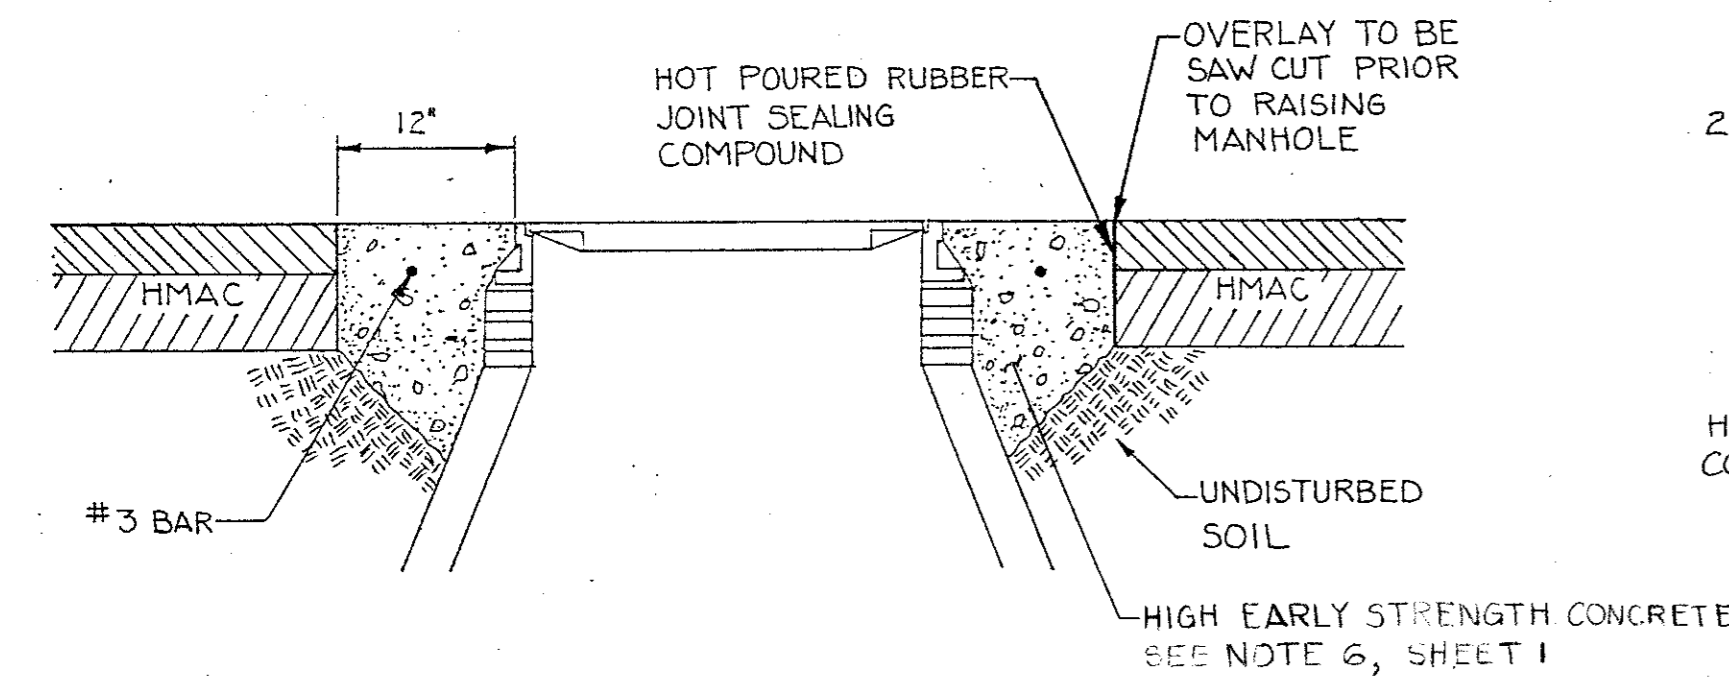


SECTION: CONCRETE MANHOLE APRON
NTS

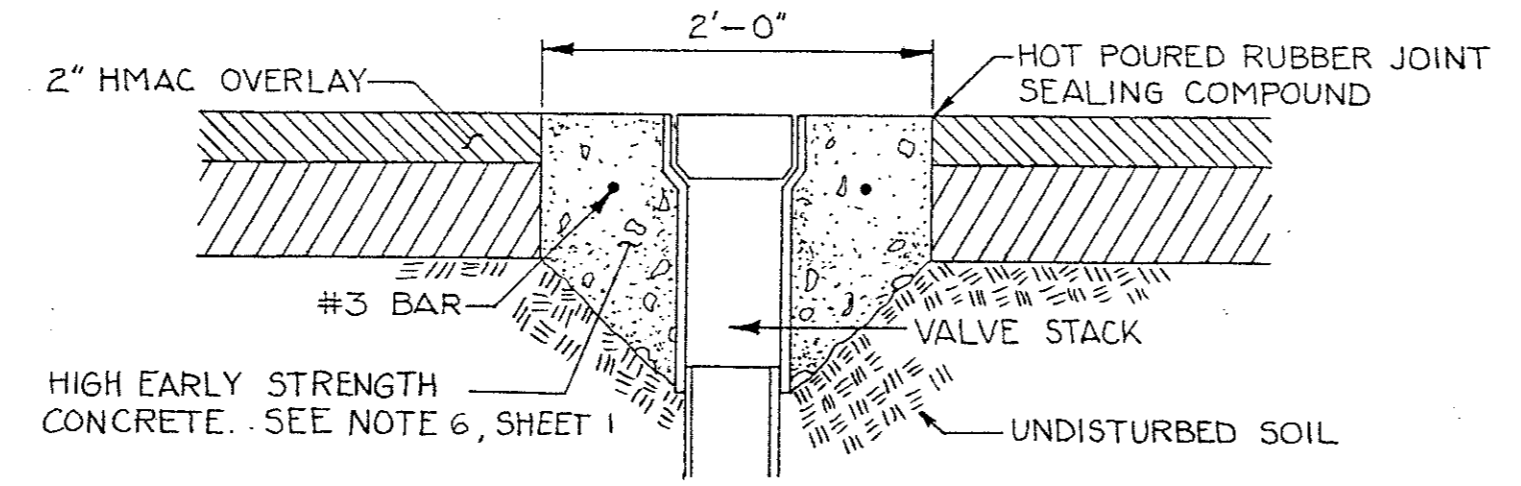


SECTION: CONCRETE VALVE BOX APRON
NTS

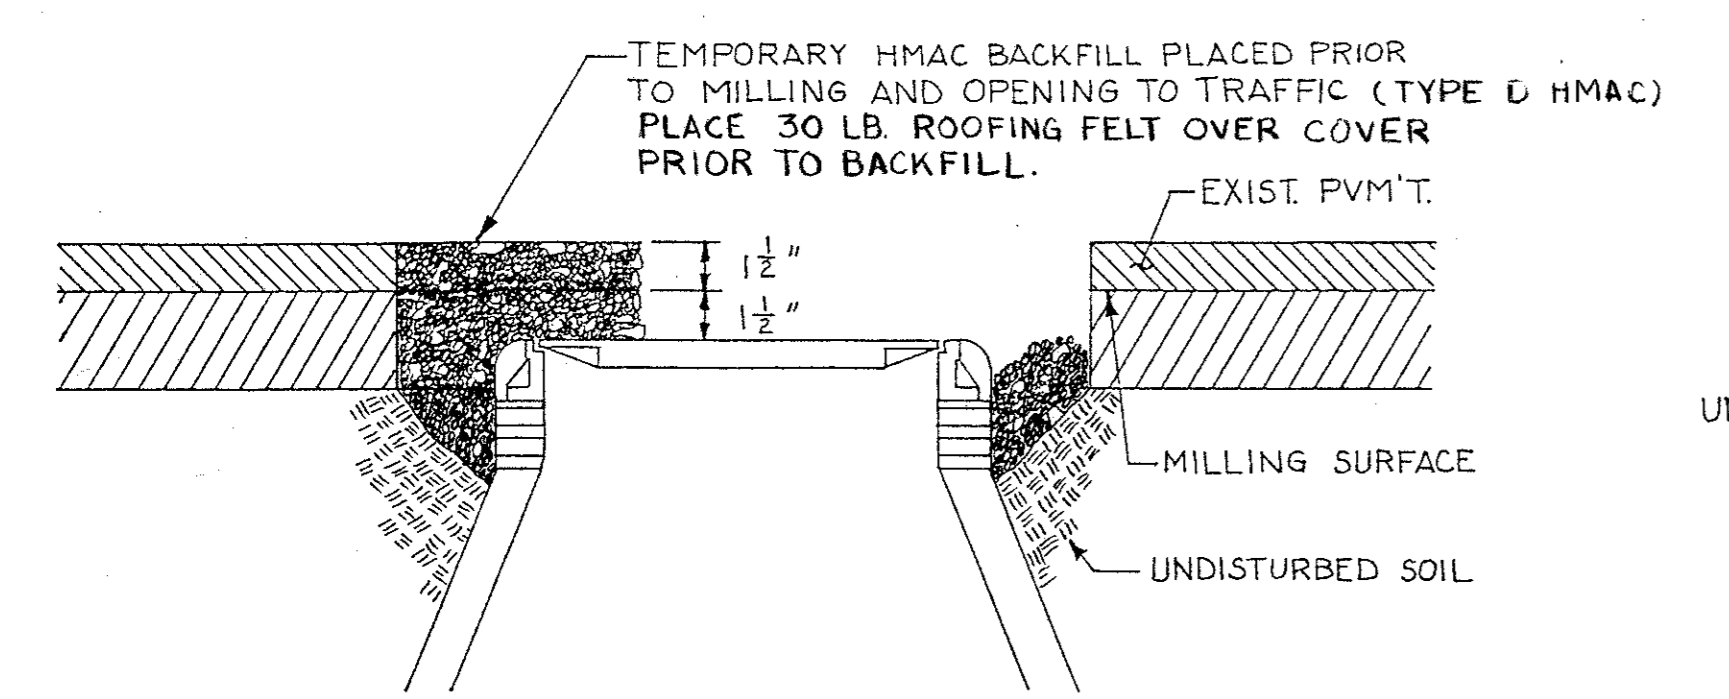


DETAIL: TEMPORARY LOWERING OF MANHOLE
NTS

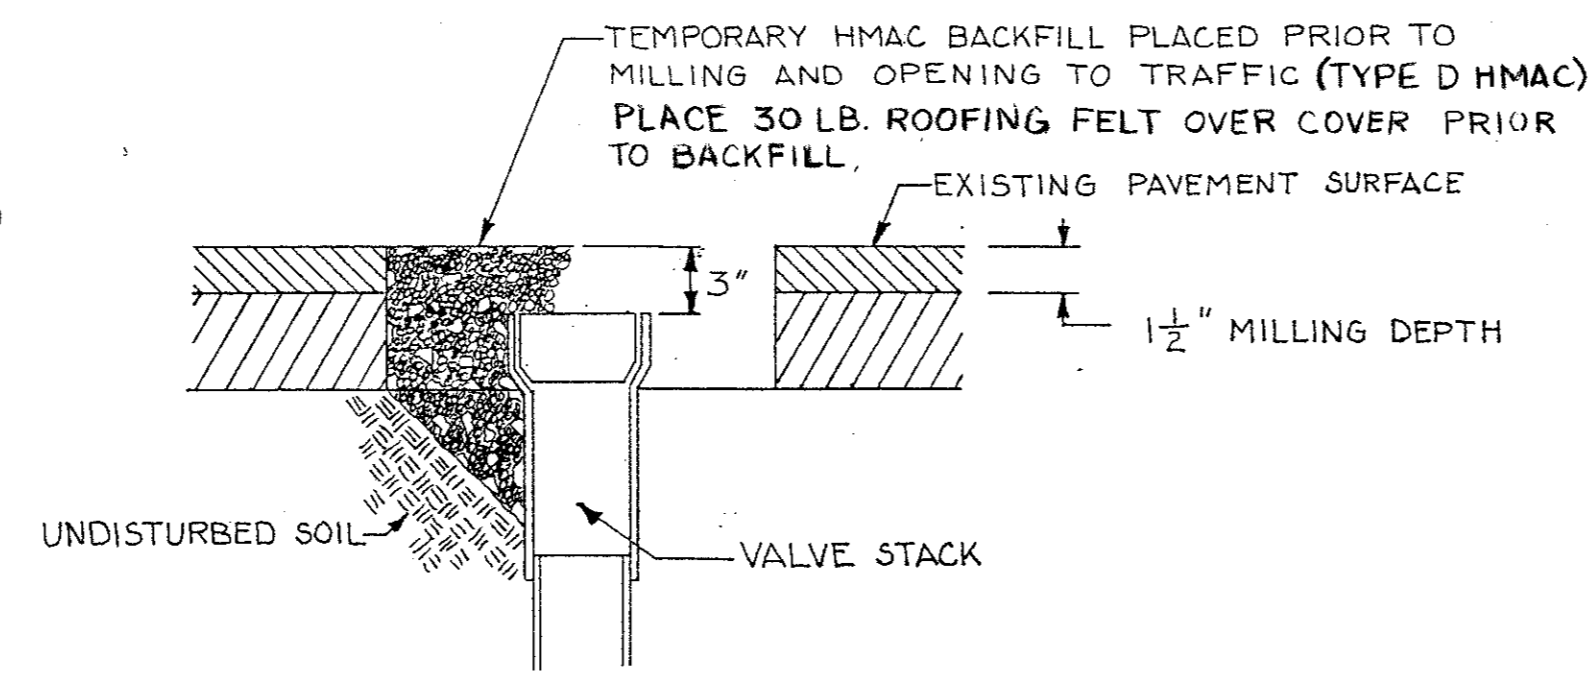


DETAIL: TEMPORARY LOWERING OF VALVE
BOX
NTS

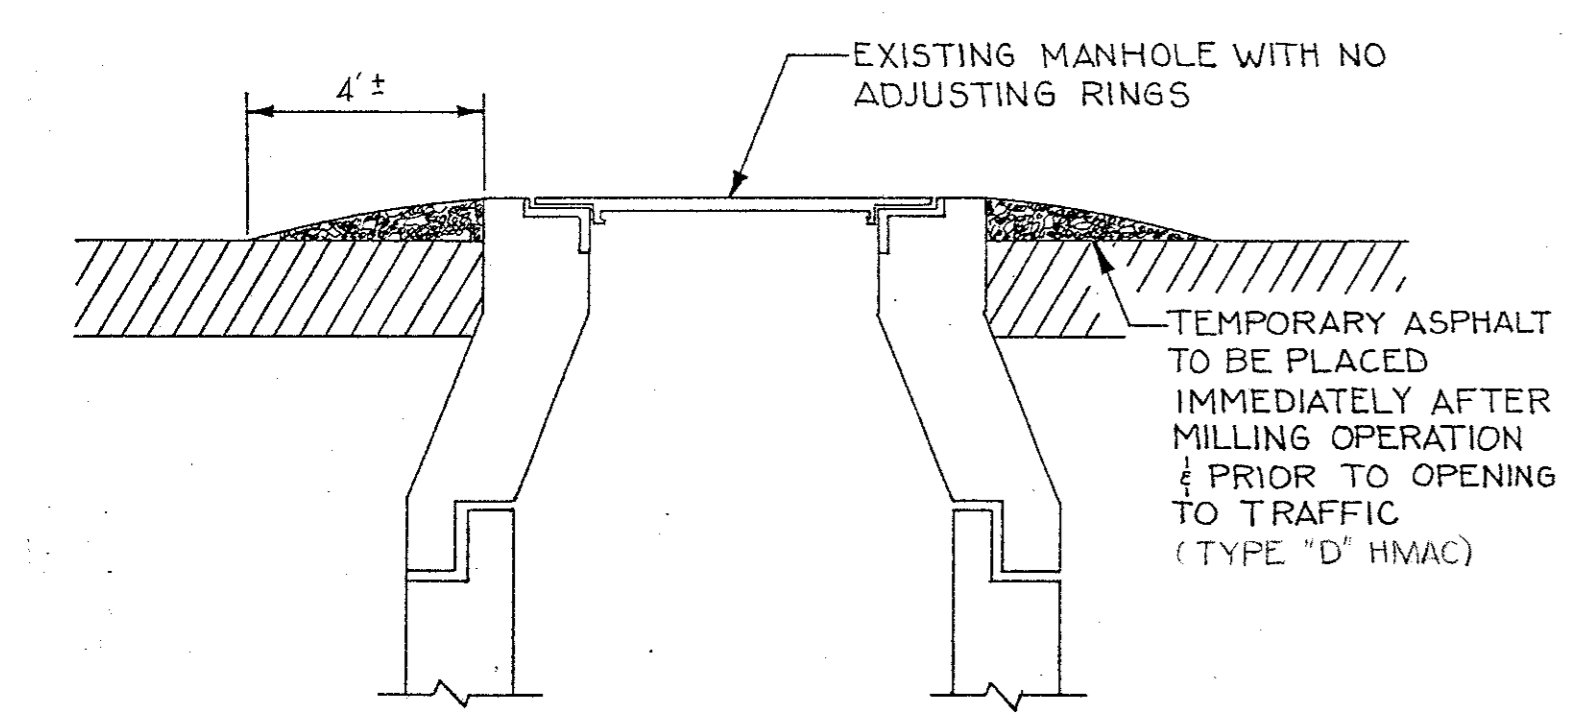

SECTION: TEMPORARY ASPHALT FOR NON-
ADJUSTED MANHOLE
NTS

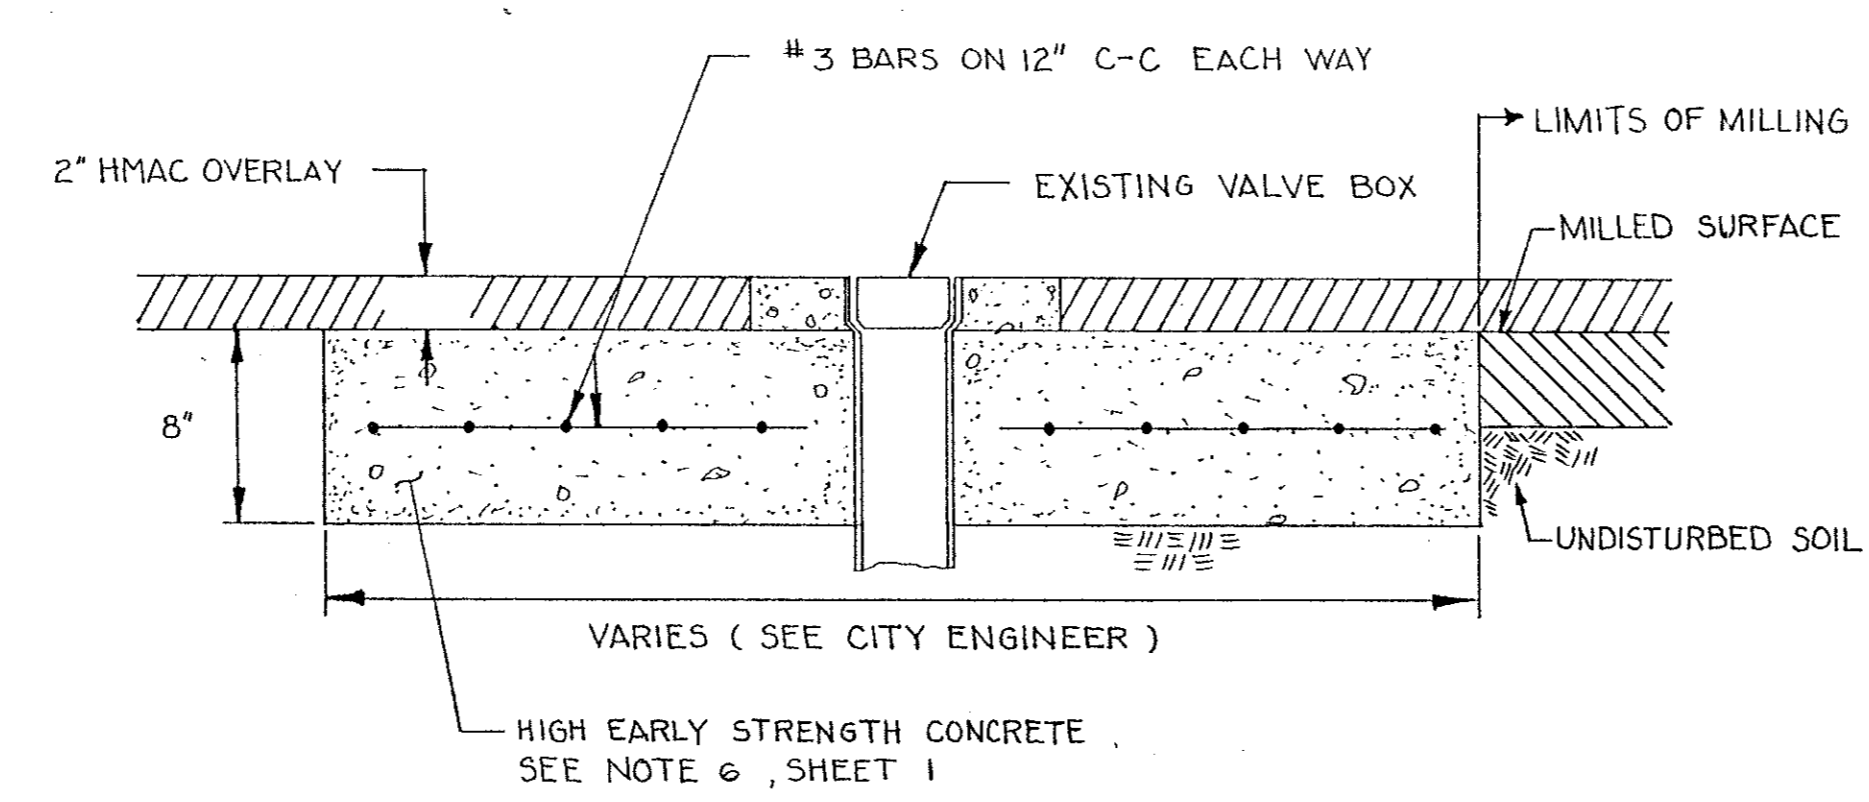

PAVEMENT REPLACEMENT & VALVE ADJUSTMENT
NTS

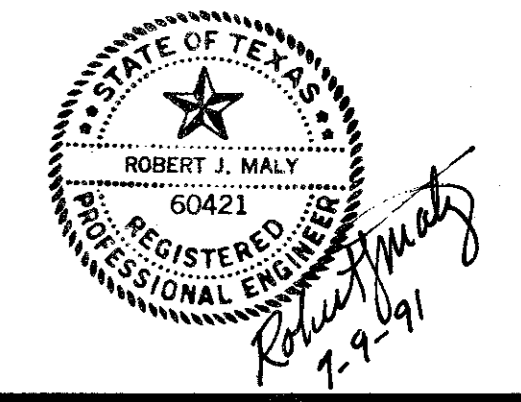

CITY OF ADDISON, TEXAS ADDISON ROAD OVERLAY		
MISCELLANEOUS DETAILS		
Rady & Associates, Inc. Engineers • Architects • Planners 910 Collier Street Fort Worth, Texas 76102 817/395-0511		
DESIGN BY: RJM	REVISIONS BY:	DATE: MAY 1991
DRAWN BY: CLR		JOB NO: 91009
CHECKED BY: RJM/WBR		SHEET NO. 5 OF 36