


# INTERSECTION IMPROVEMENTS FOR ADDISON ROAD AT WESTGROVE DRIVE

## TOWN OF ADDISON

INDEX OF DRAWINGS	
TITLE SHEET	1
QUANTITY SUMMARY/GENERAL NOTES	2
PAVING PLANS	3
PAVEMENT MARKING/TRAFFIC SIGNAL PLANS	4
CONSTRUCTION DETAILS	5
STANDARD DETAILS	A-F
TRAFFIC SIGNAL DETAILS	G-U

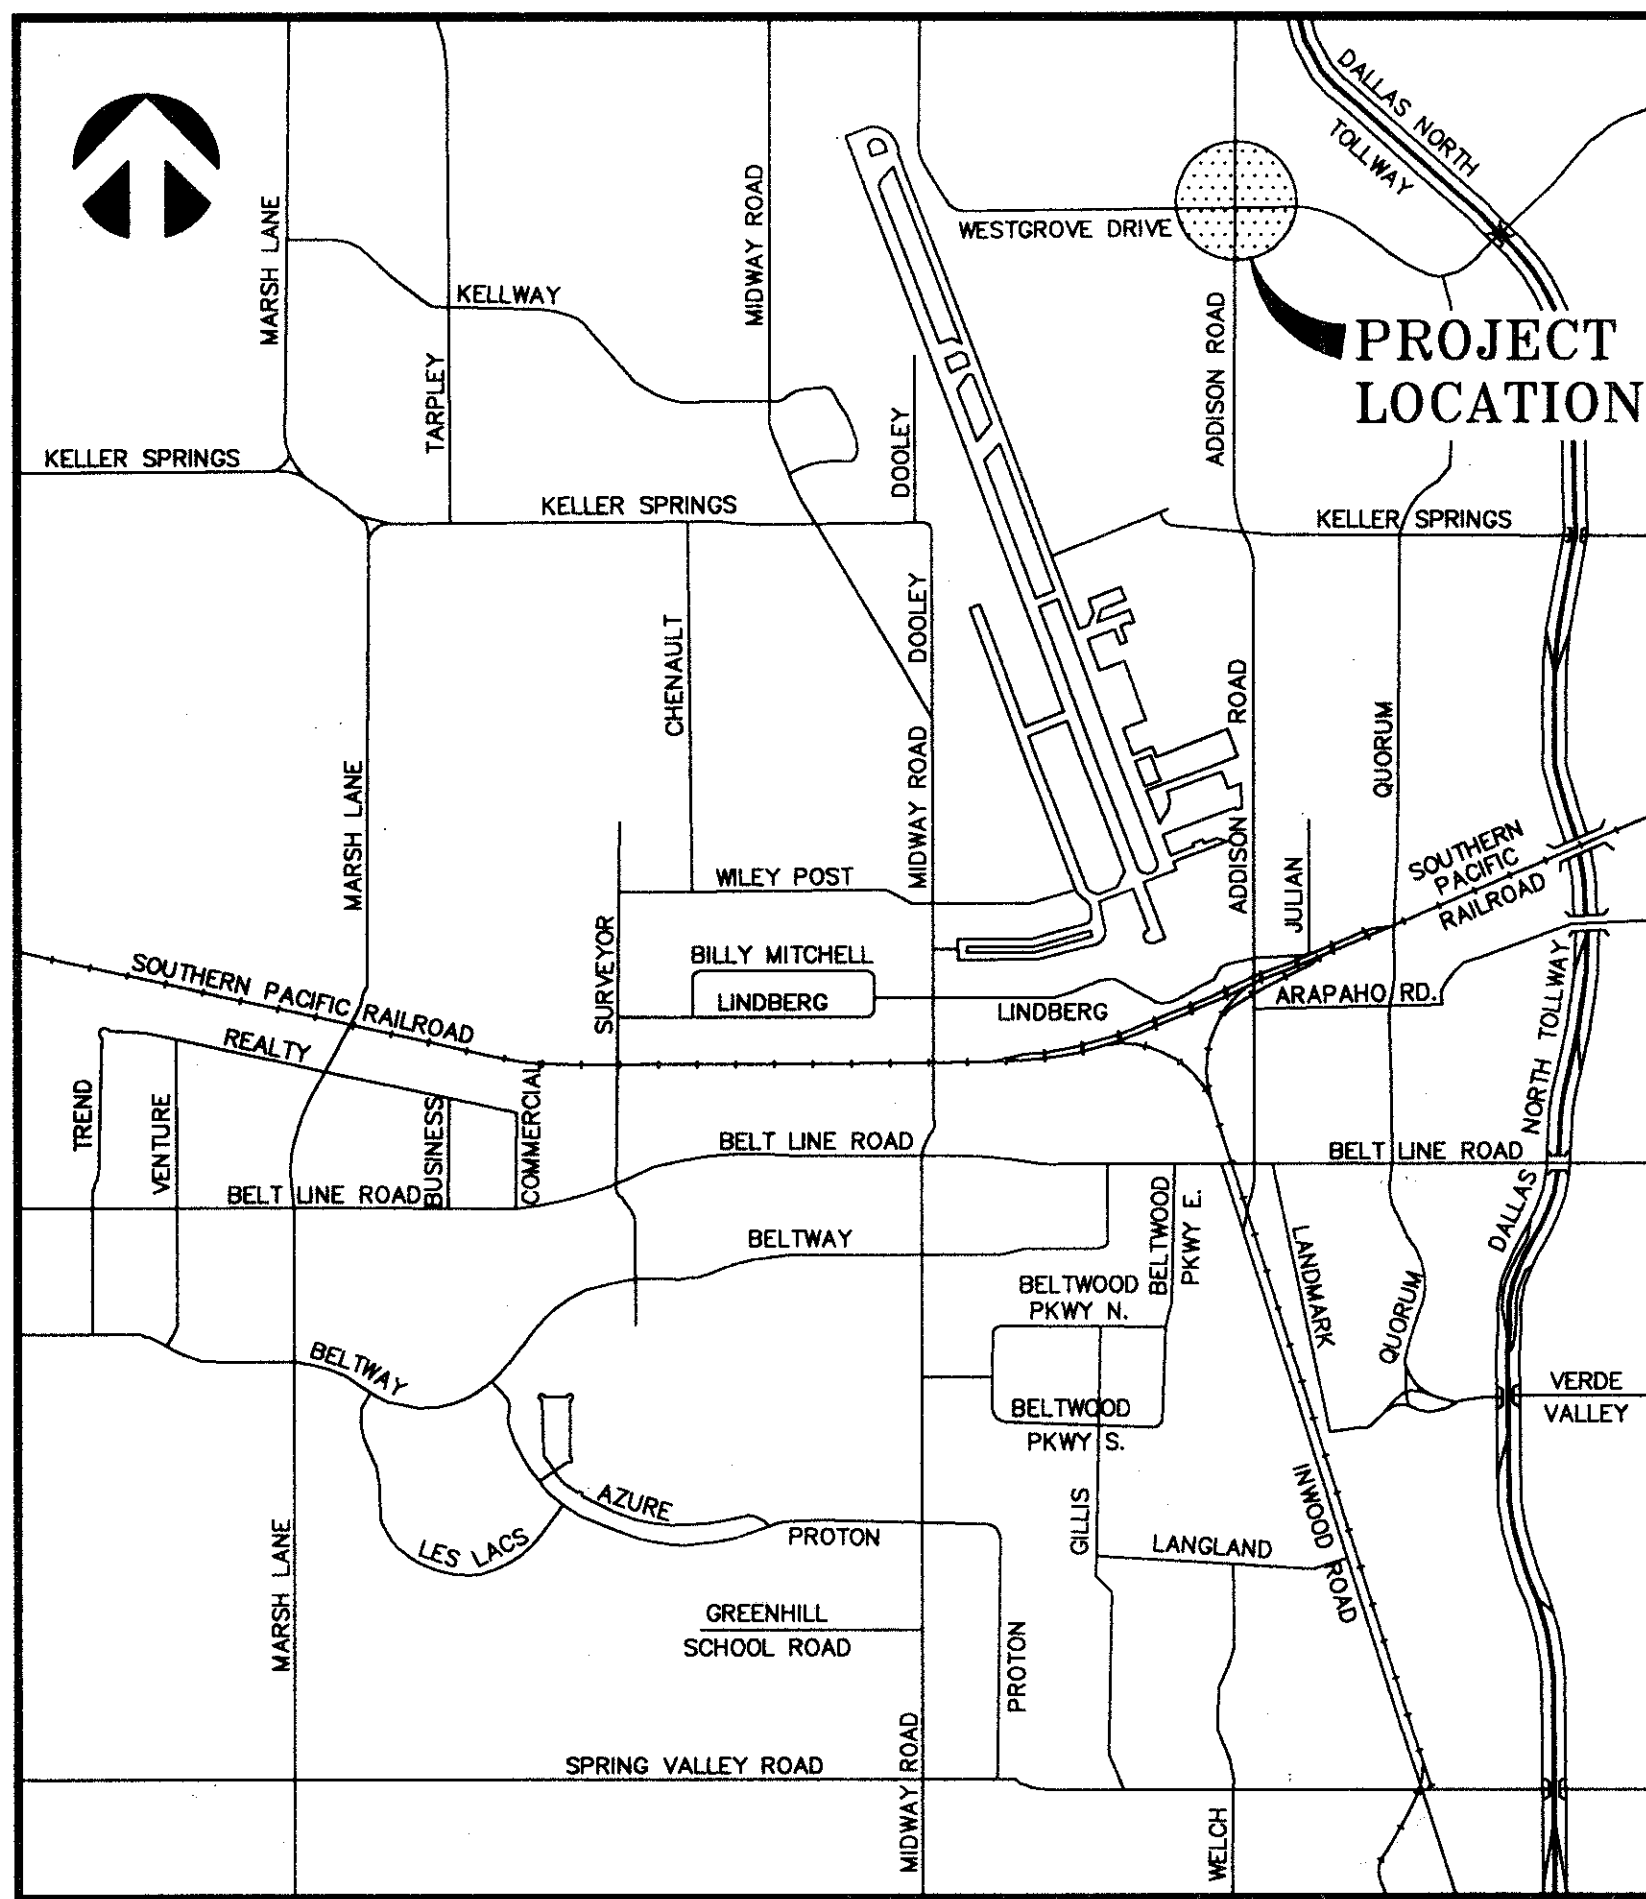

LOCATION MAP

N.T.S.

E.H. & A. JOB NO. 13921

TOWN OF ADDISON ENGINEER      JOHN BAUMGARTNER, P.E.  
EH&A PROJECT MANAGER      BRUCE GRANTHAM, P.E.

**EH&A**      **Espey,  
Huston &  
Associates, Inc.**

*Engineering & Environmental Consultants  
13800 Montfort Drive, Suite 230  
Dallas, Texas 75240      (214) 387-0771*