



PAVEMENT WIDENING SECTION
A-A

NOT TO SCALE

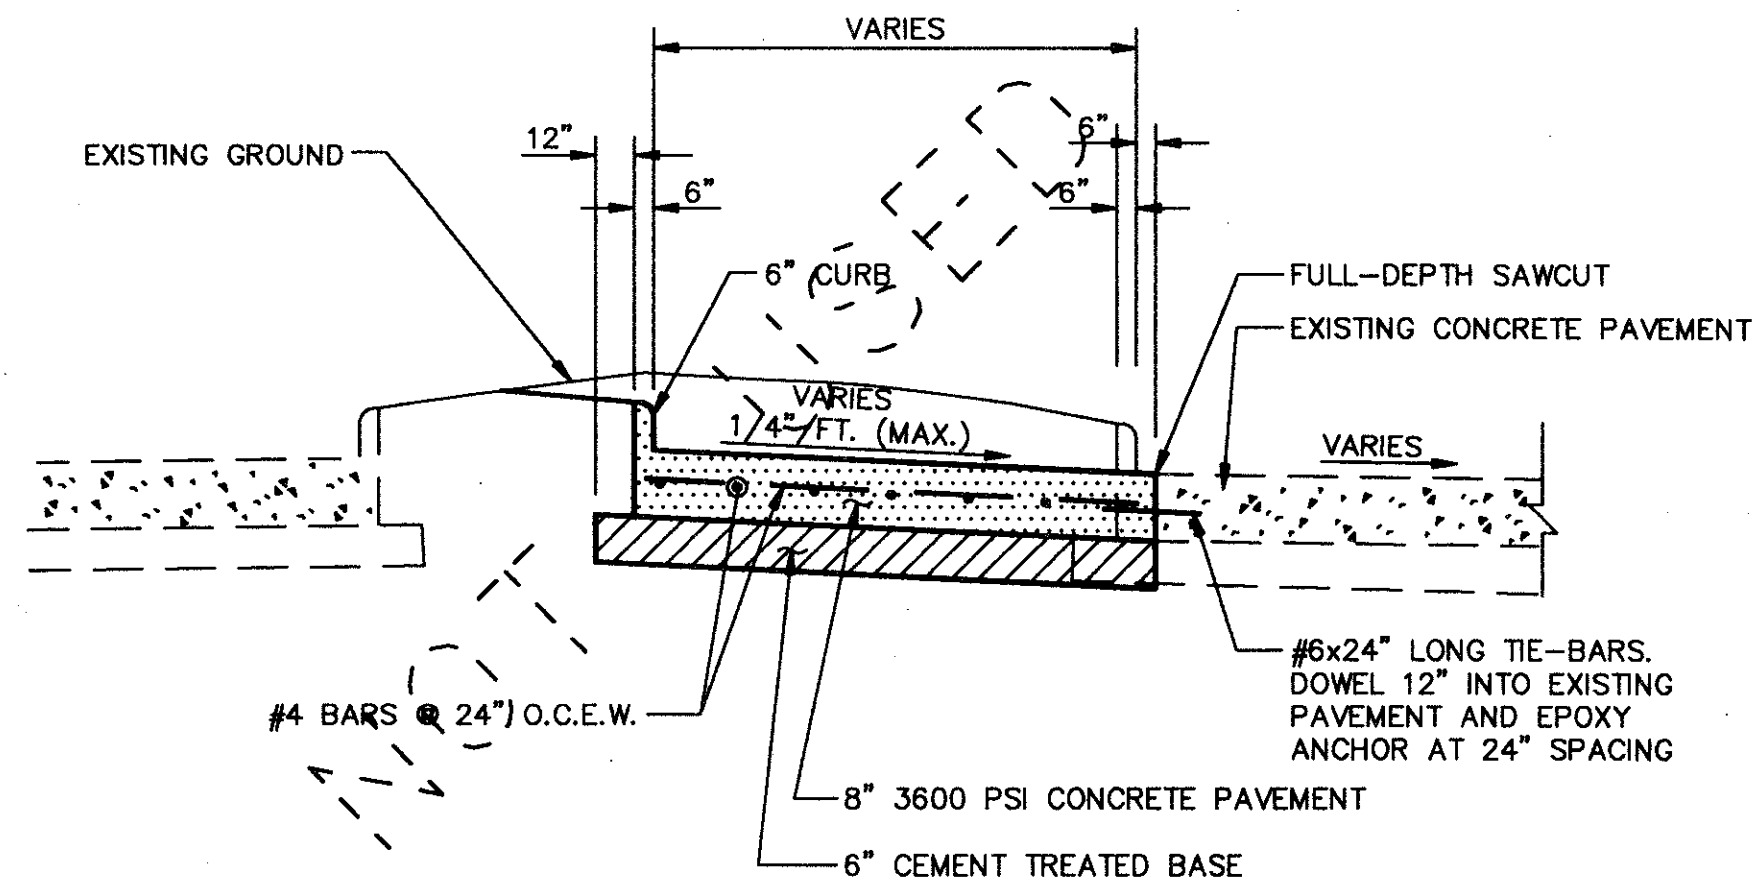

PAVEMENT WIDENING SECTION
B-B

NOT TO SCALE

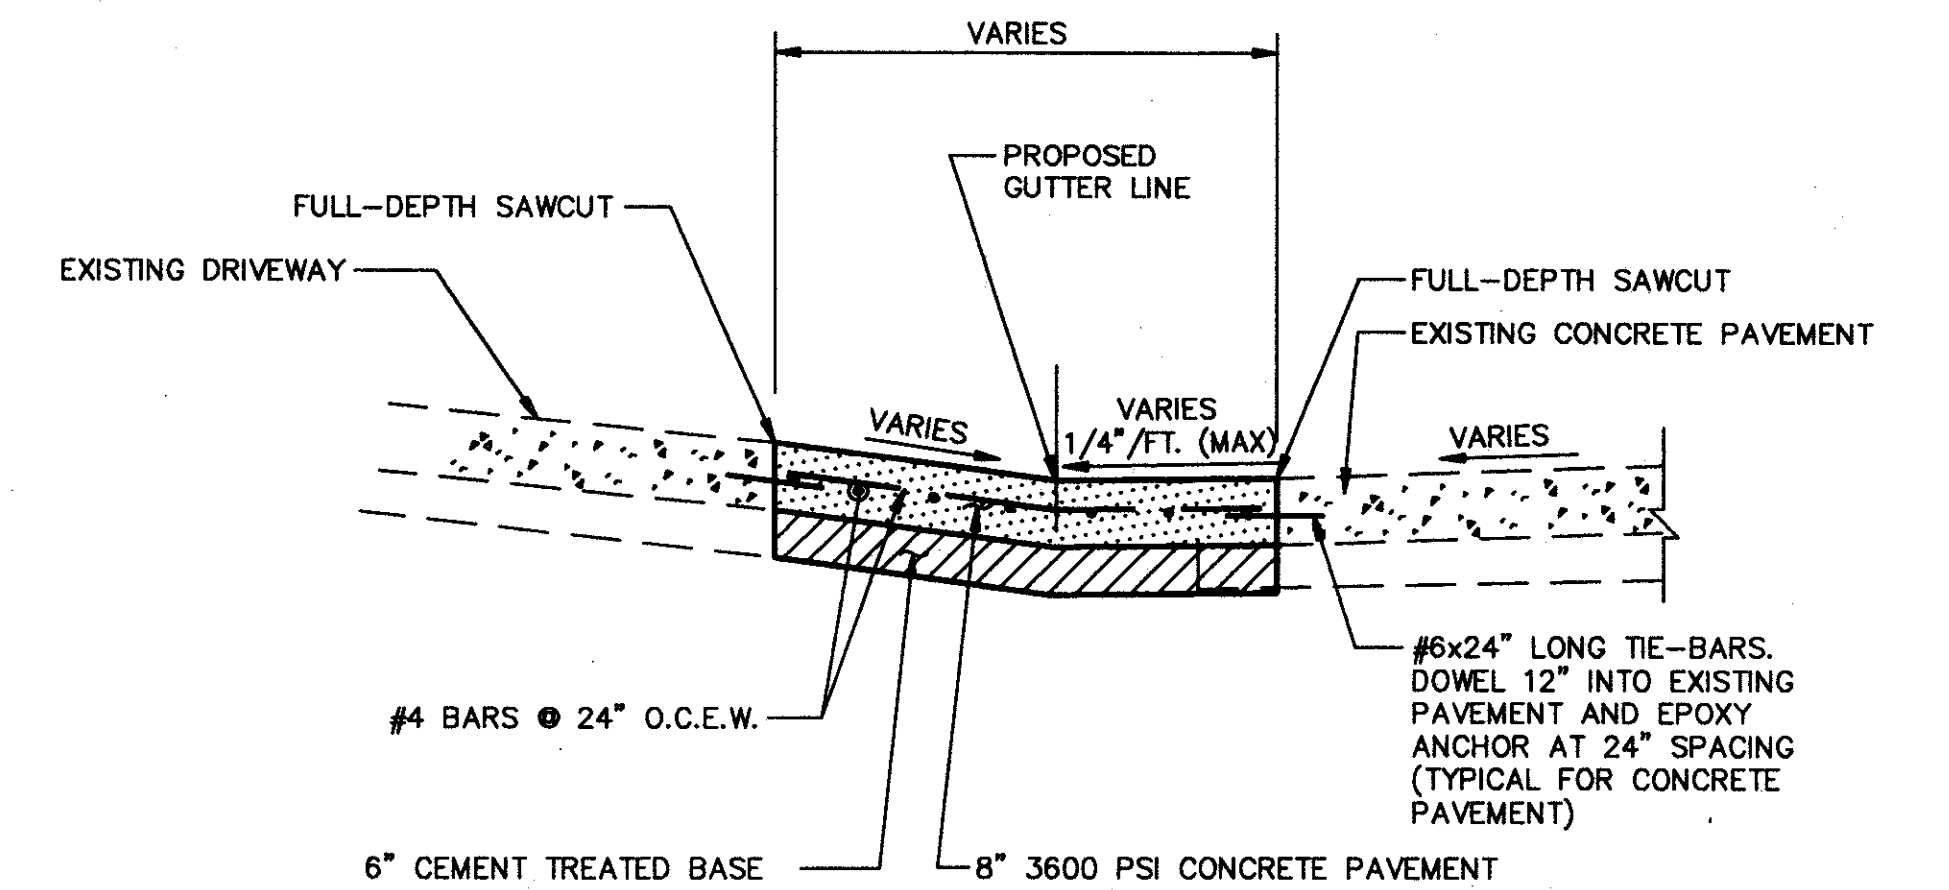

PAVEMENT WIDENING SECTION
C-C

NOT TO SCALE

NOTE: ALL DISTURBED AREAS ARE TO BE GRADED SMOOTH AND COVERED WITH GRASS AS FOLLOWS:

- ALL AREAS EXCEPT VACANT LOT ON SOUTHEAST CORNER WITH BERMUDA BLOCK SOD.
- VACANT LOT ON SOUTHEAST CORNER WITH WINTER RYE HYDROMULCH.

NO.	REVISION	BY	DATE

DESIGNED BY: J WALDBAUER
 DRAWN BY: EH&A
 CHECKED BY: B GRANTHAM
 SCALE: AS SHOWN
 DATE: SEPTEMBER, 1994
 FILE: \ADDISON\PROJECT3\DETAILS

EH&A **Espey, Huston & Associates, Inc.**
 Engineering & Environmental Consultants
 13800 Montfort Drive, Suite 230
 Dallas, Texas 75240 (214) 387-0771

CONSTRUCTION DETAILS
 INTERSECTION IMPROVEMENTS
 ADDISON ROAD AT WESTGROVE DRIVE
 for
 THE TOWN OF ADDISON

SHEET NO. 5
 OF 5 SHEETS
 JOB NO. 13921