

INTERSECTION IMPROVEMENTS

FOR


MIDWAY ROAD AT LINDBERG DRIVE

ADDISON ROAD AT WESTGROVE DRIVE

MIDWAY ROAD AT BELTWAY DRIVE

TOWN OF ADDISON

INDEX OF DRAWINGS	
TITLE SHEET	1
QUANTITY SUMMARY/GENERAL NOTES	2
PAVING PLANS	3-5
PAVEMENT MARKING/TRAFFIC SIGNAL PLANS	6-8
CONSTRUCTION DETAILS	9
STANDARD DETAILS	10-16
TRAFFIC SIGNAL DETAILS	17-31

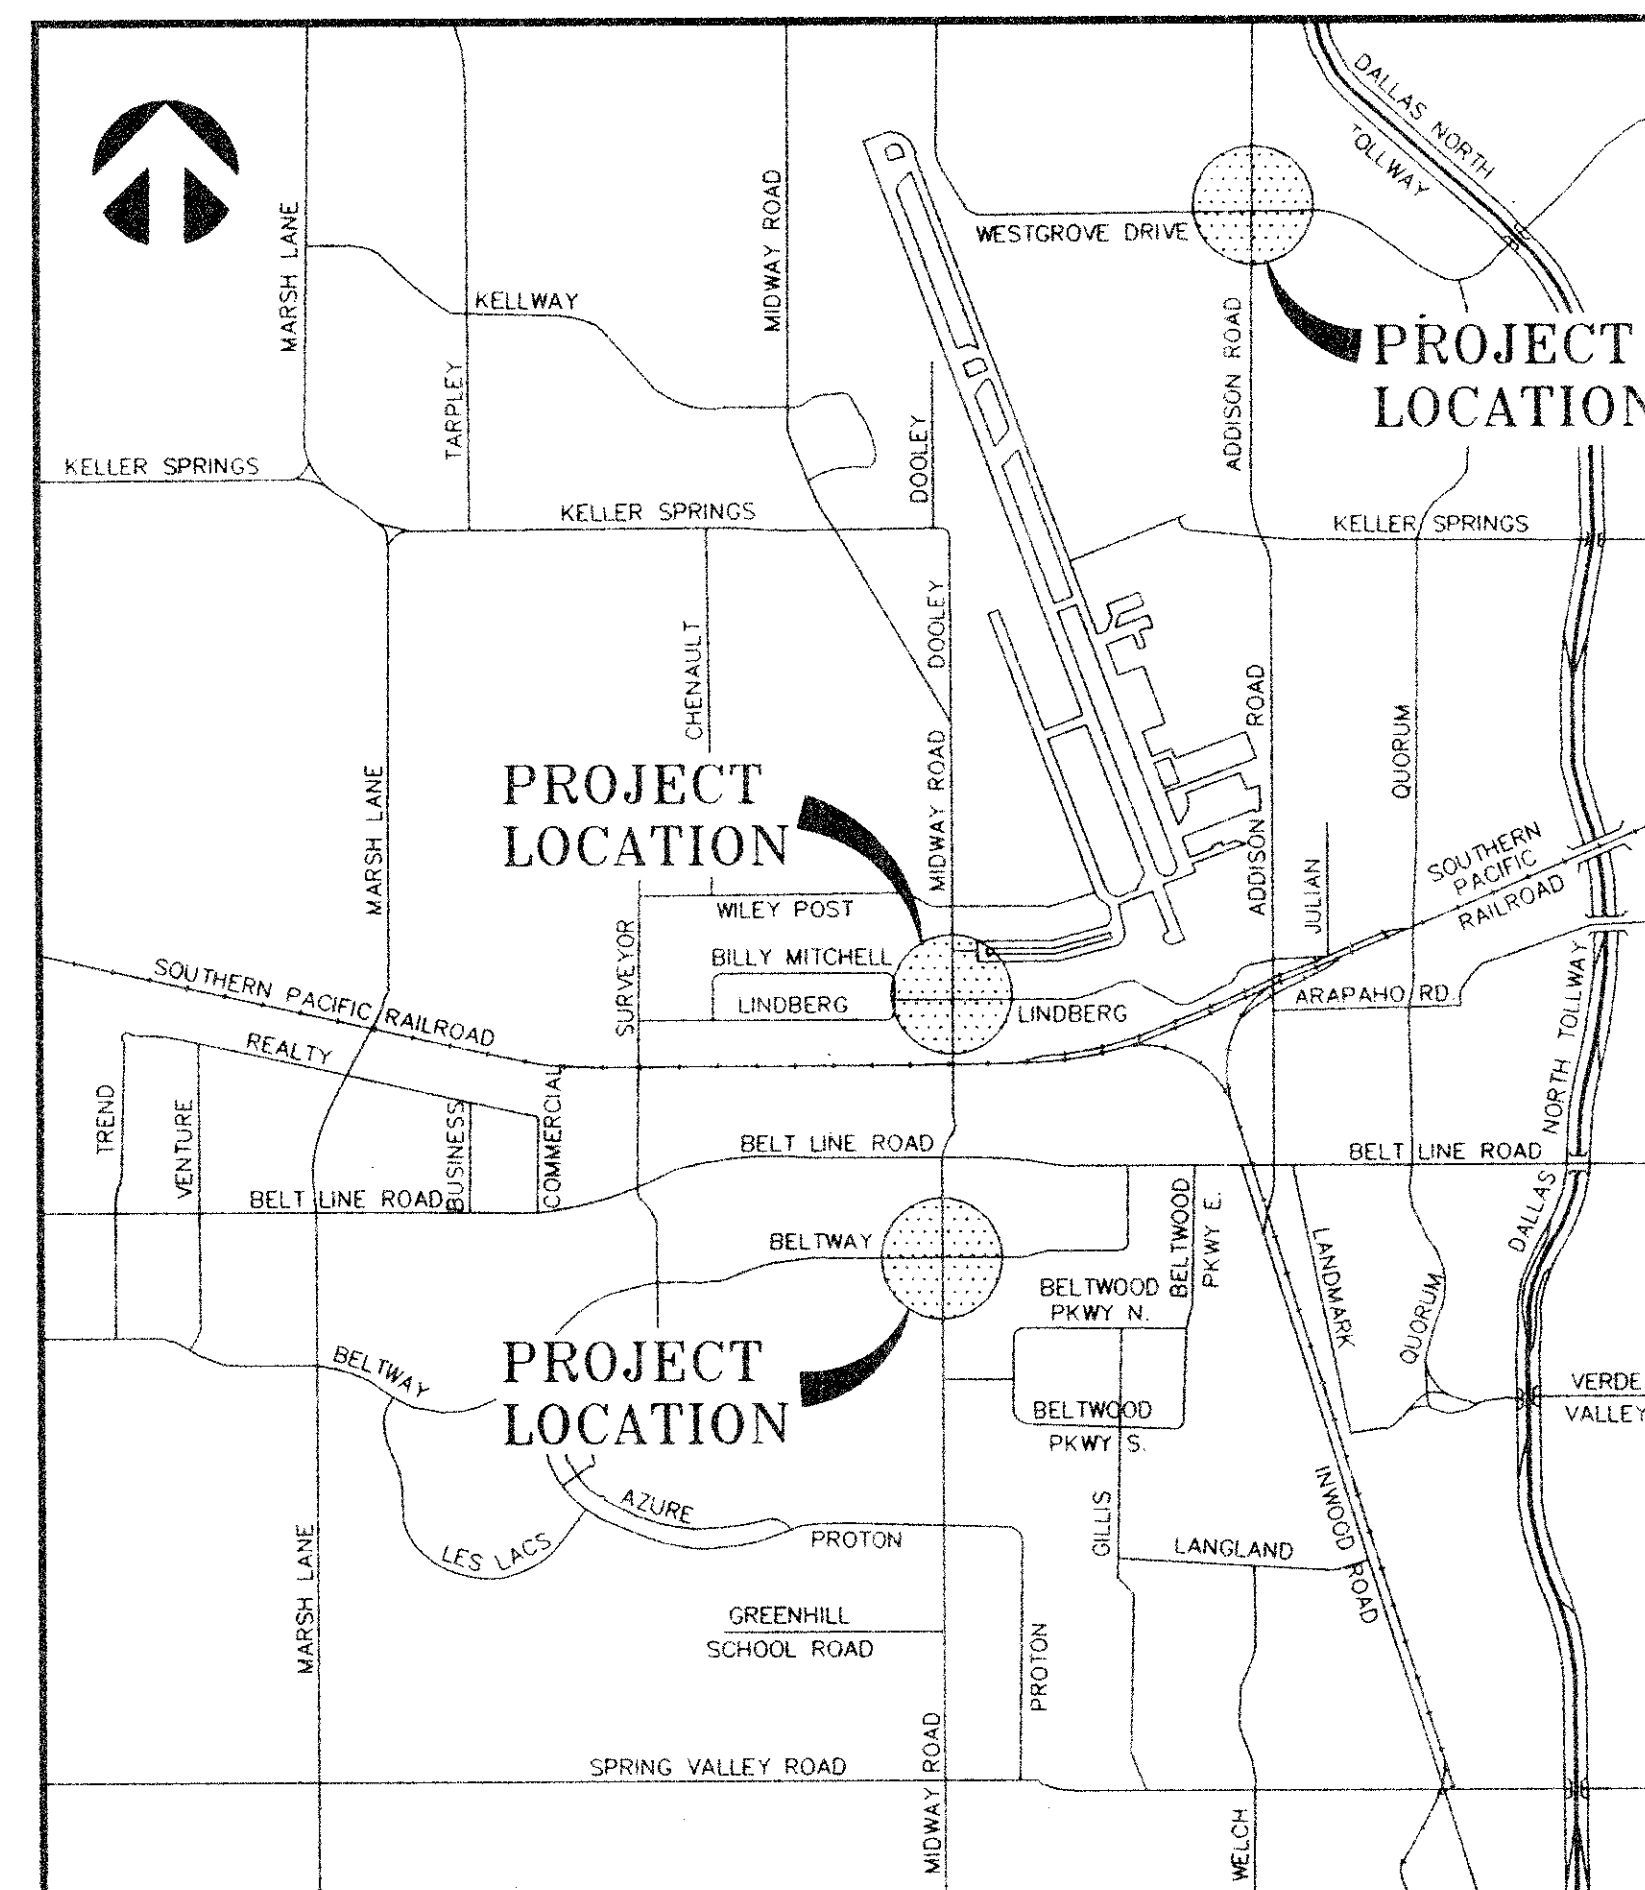

LOCATION MAP

N.T.S.

TOWN OF ADDISON ENGINEER

JOHN BAUMGARTNER, P.E.

EH&A PROJECT MANAGER

BRUCE GRANTHAM, P.E.

EH&A **Espey, Huston & Associates, Inc.**

Engineering & Environmental Consultants
13800 Montfort Drive, Suite 230
Dallas, Texas 75240 (214) 387-0771