

INTERSECTION IMPROVEMENTS

FOR

ADDISON ROAD AT BELT LINE ROAD


T O W N O F
ADDISON

TOWN OF ADDISON

LYNN SPRUILL
MAYOR

RON WHITEHEAD
CITY MANAGER

CITY COUNCIL
RICH BECKERT
MARY DOLAN
SUE HALPERN
STEVE MINSHEW
DICK WILKE

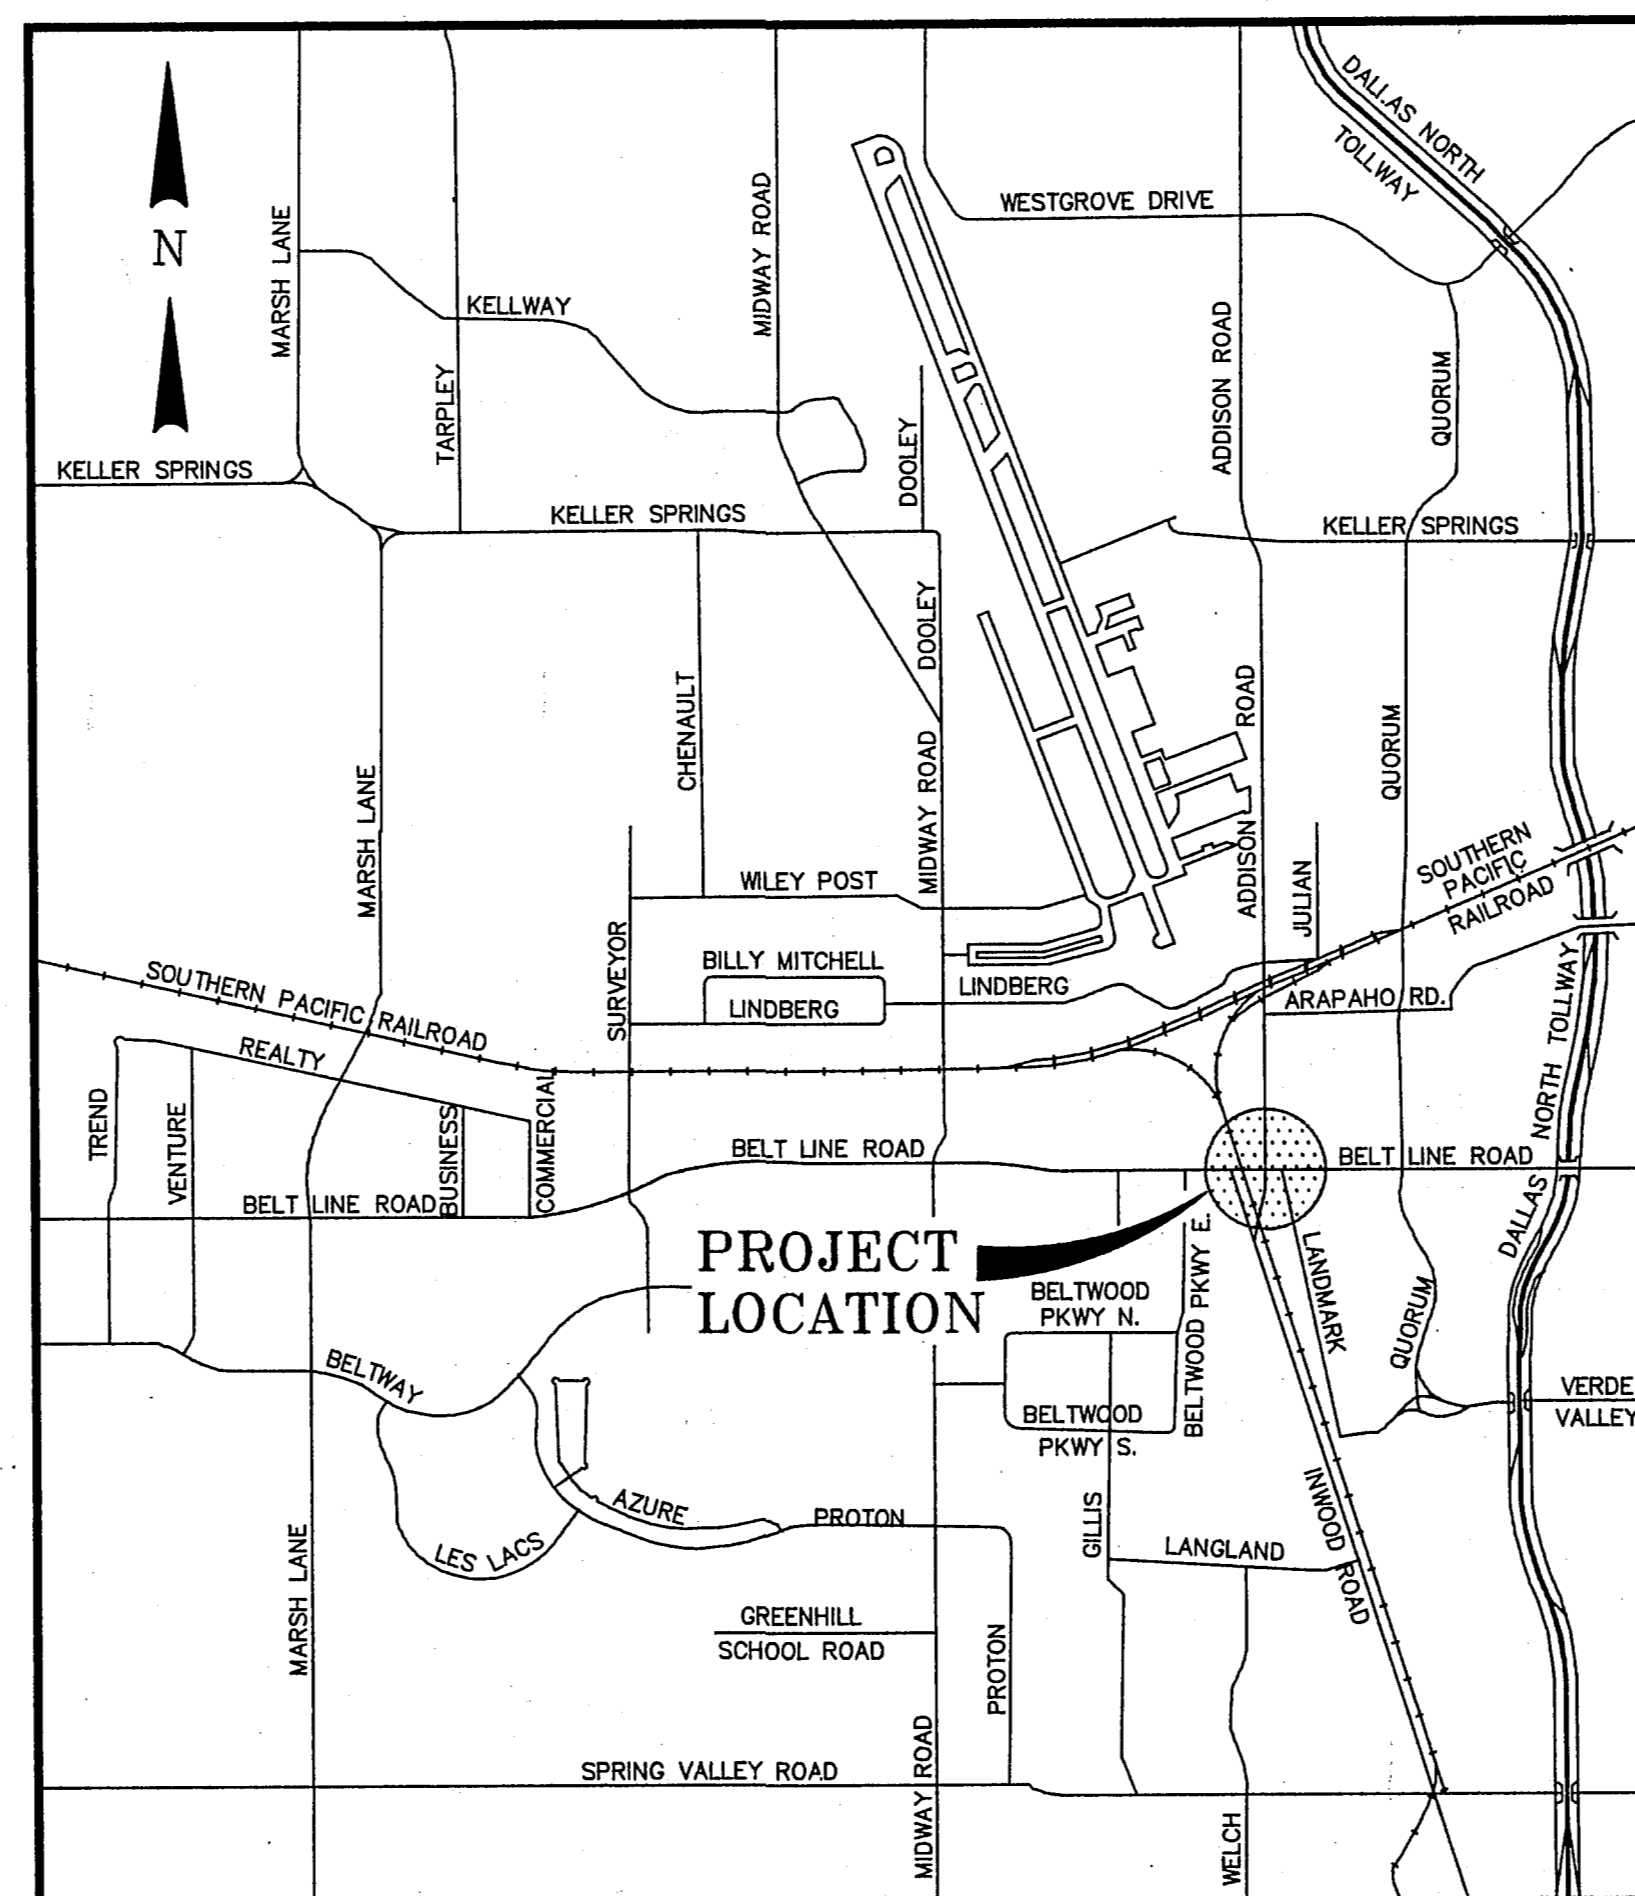

LOCATION MAP

N.T.S.

INDEX OF DRAWINGS

TITLE SHEET	1
QUANTITY SUMMARY/GENERAL NOTES	2
PAVING PLAN	3
PAVEMENT MARKING & TRAFFIC SIGNAL PLAN	4
CONSTRUCTION SEQUENCING PLAN	5
CONSTRUCTION DETAILS	6
CROSS-SECTIONS	7
TRAFFIC SIGNAL DETAILS	8-22
ADDISON STANDARD DETAILS	23-31

TOWN OF ADDISON ENGINEER


JOHN BAUMGARTNER, P.E.

EH&A PROJECT MANAGER

BRUCE GRANTHAM, P.E.



ENGINEER:
ESPEY, HUSTON & ASSOC., INC.
13800 MONTFORT DRIVE
SUITE 230
DALLAS, TEXAS 75240

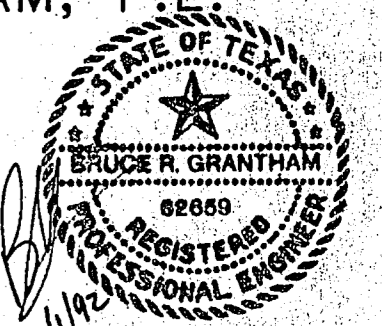

E.H. & A. JOB NO. 13921