



4 LANES UNDIVIDED

QUANTITIES	
DESCRIPTION	QTY
4" P-7 (White)	2,935
4" P-15 (White)	600
4" P-7 (Yellow)	3,429
4" P-117 (Yellow)	1,129
8" P-18 (White)	20
8" P-18 (Yellow)	10

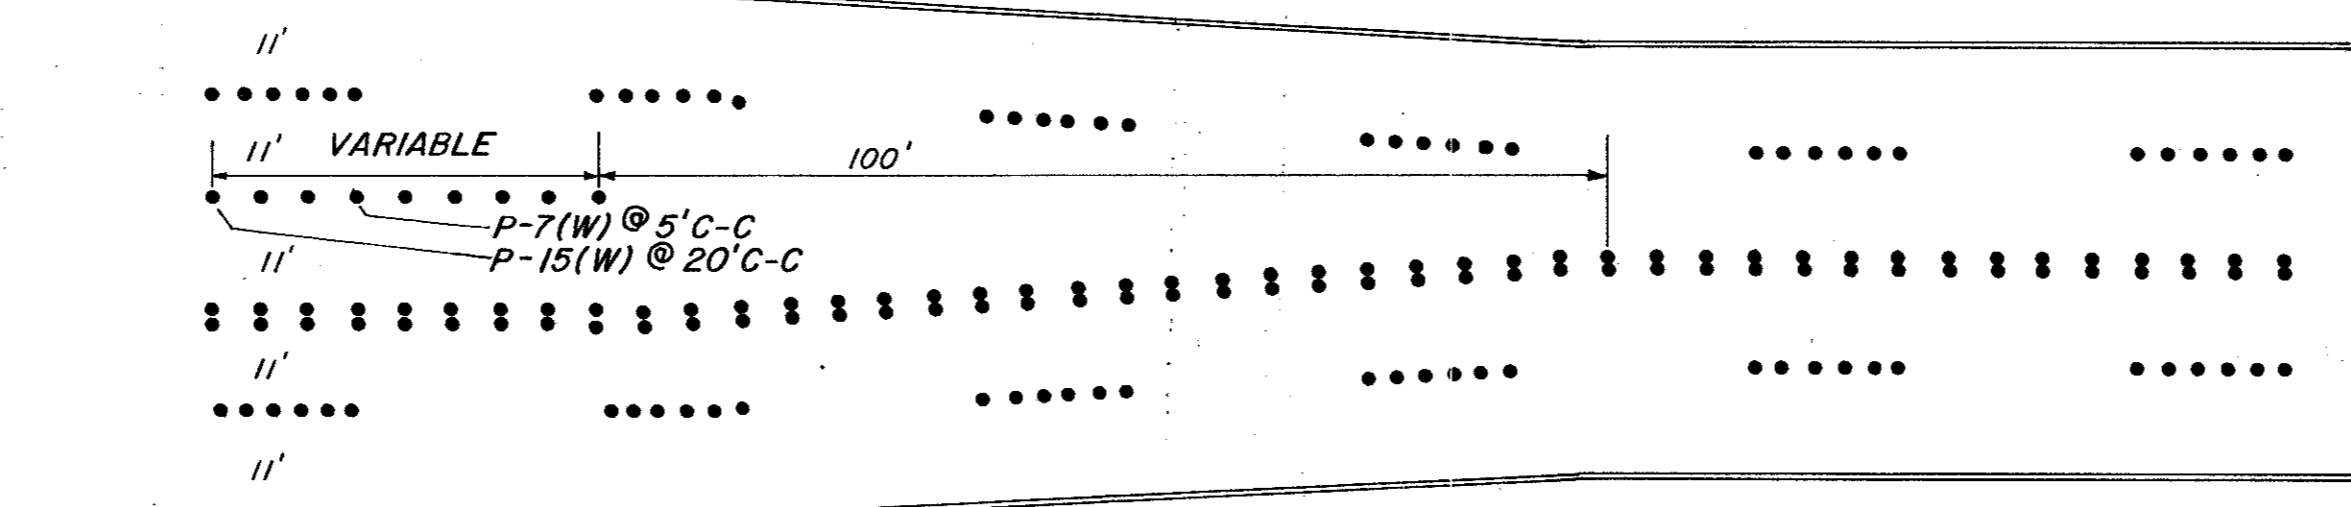

LEFT TURN

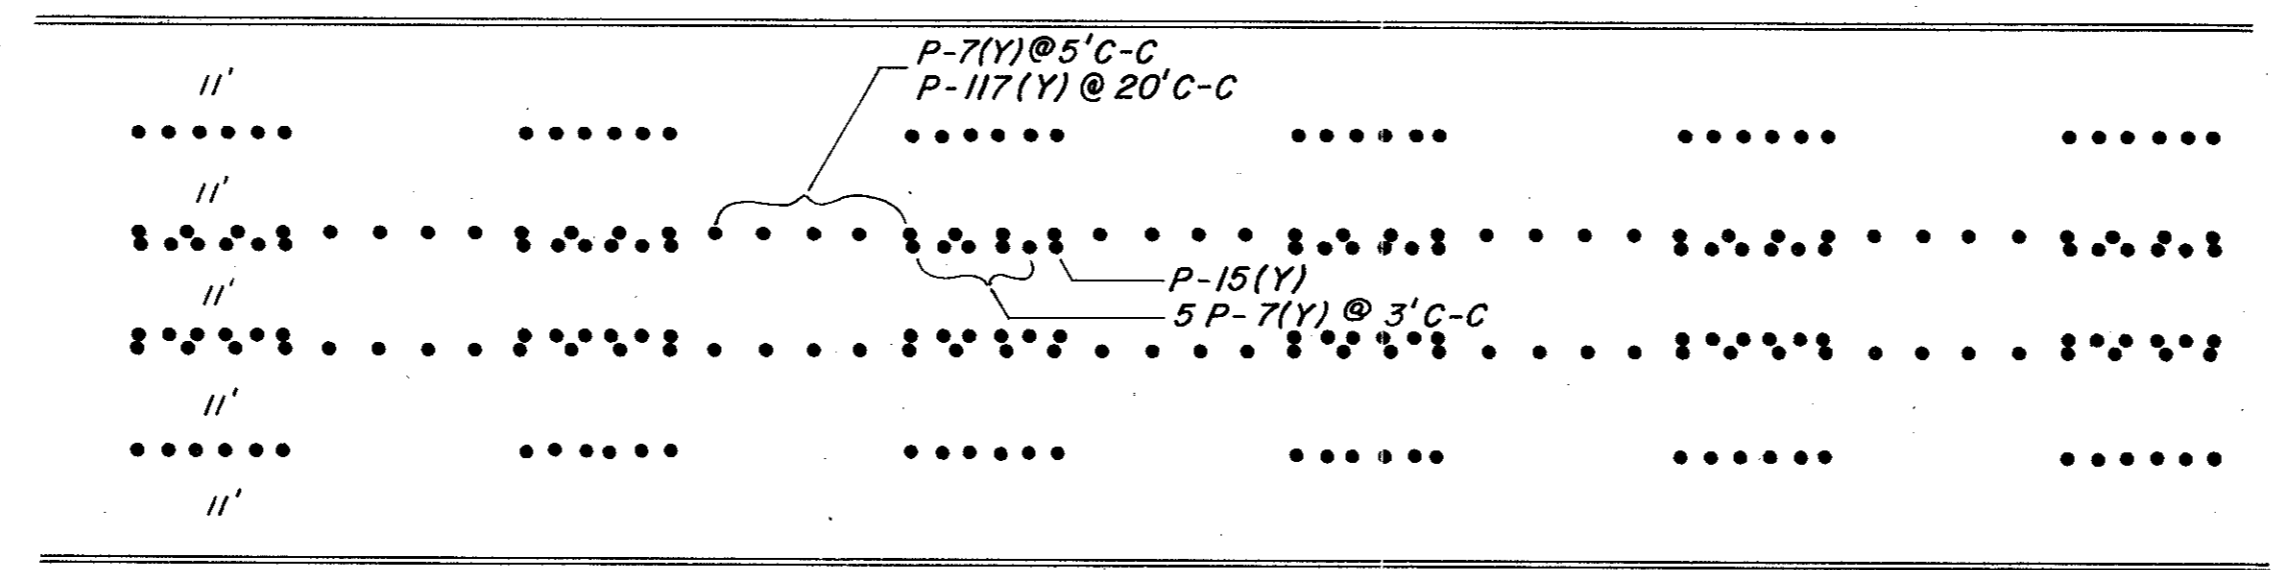

2 WAY LEFT TURN

CITY OF ADDISON DALLAS COUNTY, TEXAS ADDISON ROAD	
STANDARD FOR TRAFFIC BUTTONS	
GINN, INC. CONSULTING ENGINEERS DALLAS, TEXAS	
DESIGNED BY: H.J.	SCALE: 1"=30'
DRAWN BY: B.H.	