


6'-0"

ADDISON, TEXAS - WATER SYSTEM
HOUSING AND HOME FINANCE AGENCY
PROJECT NO. PFL-V-41-65
HOMER A. HUNTER ASSOCIATES - ENGINEERS
 DALLAS, TEXAS
CONTRACTORS
WATER SYSTEM - PUMP STATION - RESERVOIR
 WILKS, DAKE & STEED BROUGHTON & ERICSON ANDERSON TANK CO.
 TYLER, TEXAS DALLAS, TEXAS ARP, TEXAS

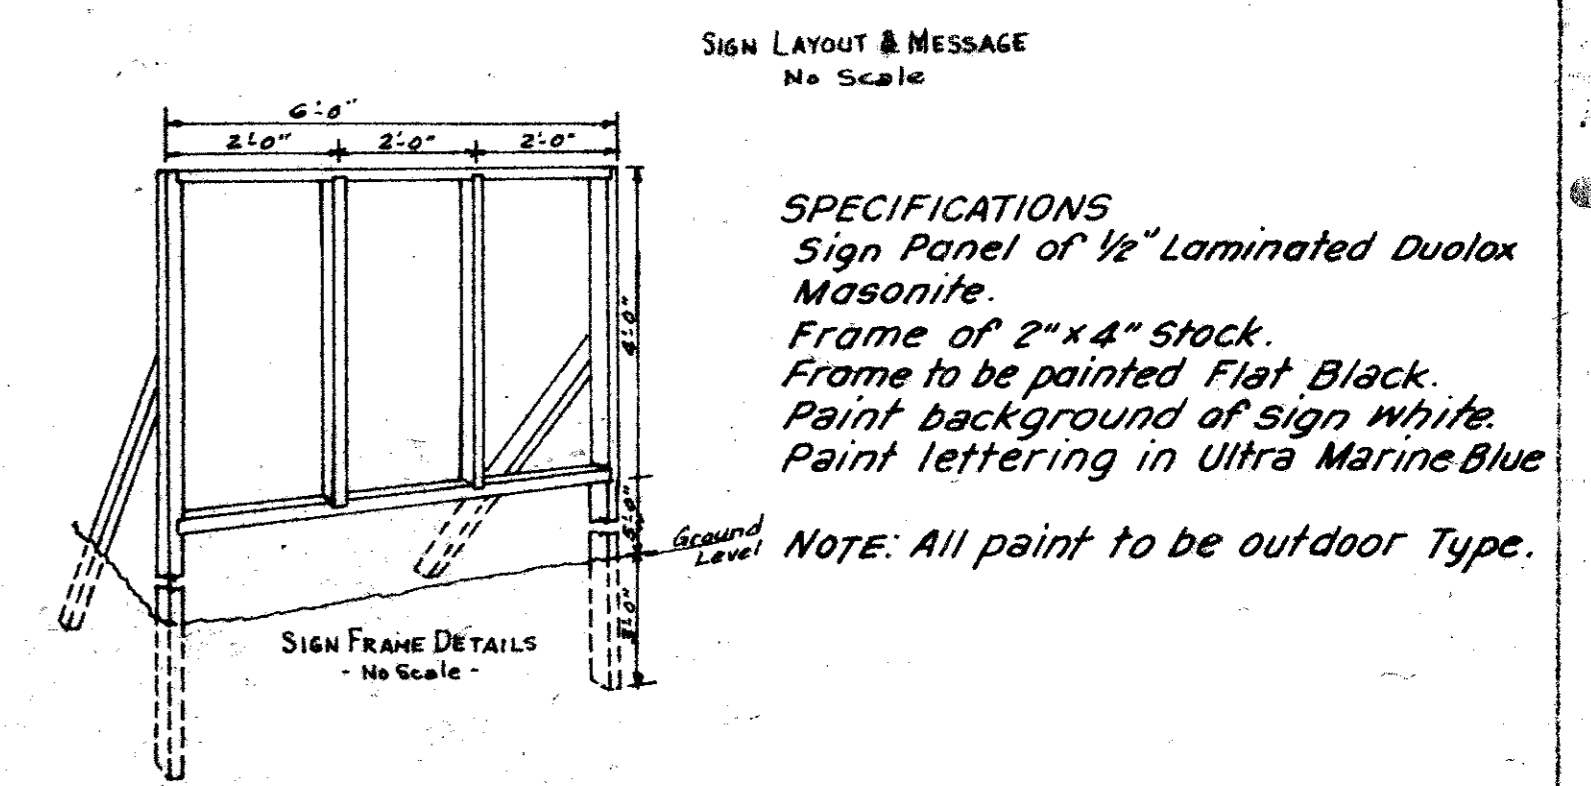

DETAILS
PROJECT IDENTIFICATION
SIGN

DRAWINGS & SPECIFICATIONS APPROVED AND IDENTIFIED AS PARTS OF OFFICIAL CONTRACT DOCUMENTS:

CITY OF ADDISON, TEXAS
 ADDISON, TEXAS
 M.W. Morris, Mayor

HOUSING AND HOME FINANCE AGENCY
 Office of Regional Administrator
 Region I
 ENGINEERING BRANCH
 By: _____
 REGIONAL COUNCIL
 By: _____

ENGINEER:
 HOMER A. HUNTER ASSOCIATES
 By: _____

CONTRACTOR:

 By: _____

H.H.A. PROJECT NO. PFL-V-41-65
 Sheet 1 of 1

ADDISON, TEXAS WATER DISTRIBUTION SYSTEM	
HOMER A. HUNTER ASSOCIATES CONSULTING ENGINEERS DALLAS, TEXAS	
DESIGNED: E.M.R.	APPROVED: H.A.H.
5710-01 June, 1958 REV. JAN. 1959	