

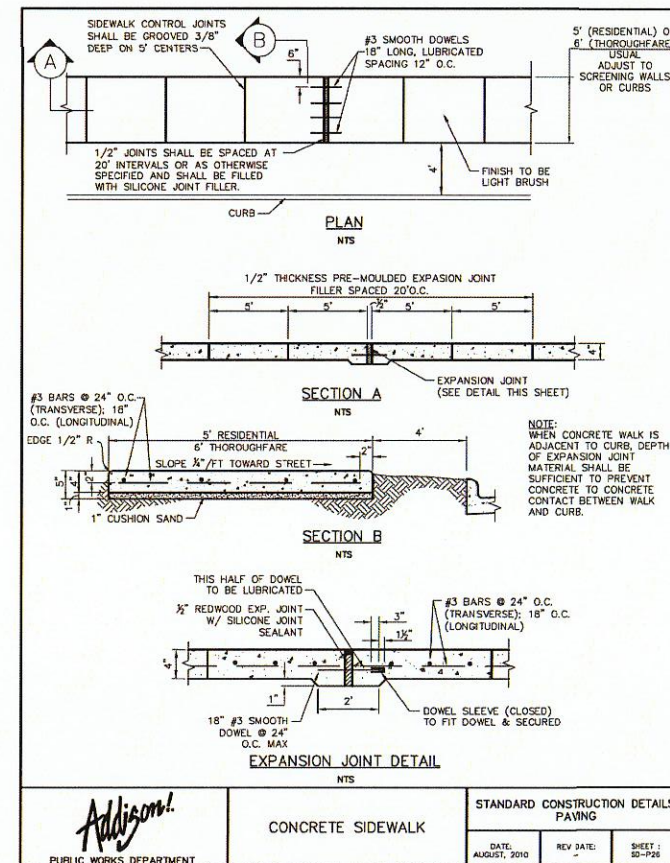
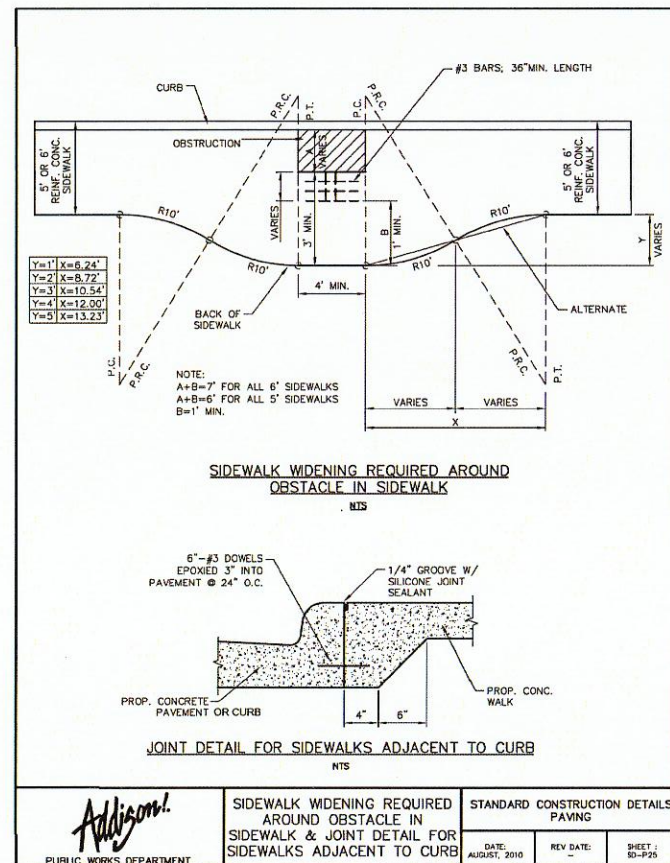
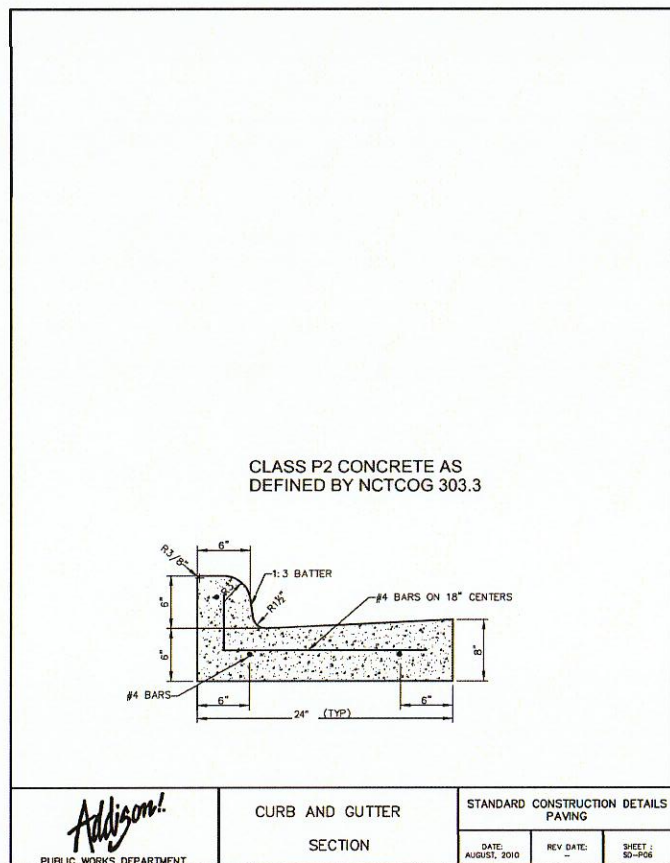


4/28/2015 1:58:09 PM
 W:\RRSPACE\Garver_2015\UGP\HDC\Projects\2014\114087020 - Addison Rd Pavmt Rehab\Drawings\Alternative 3\ADS_ADR_TYP_G-102.dgn

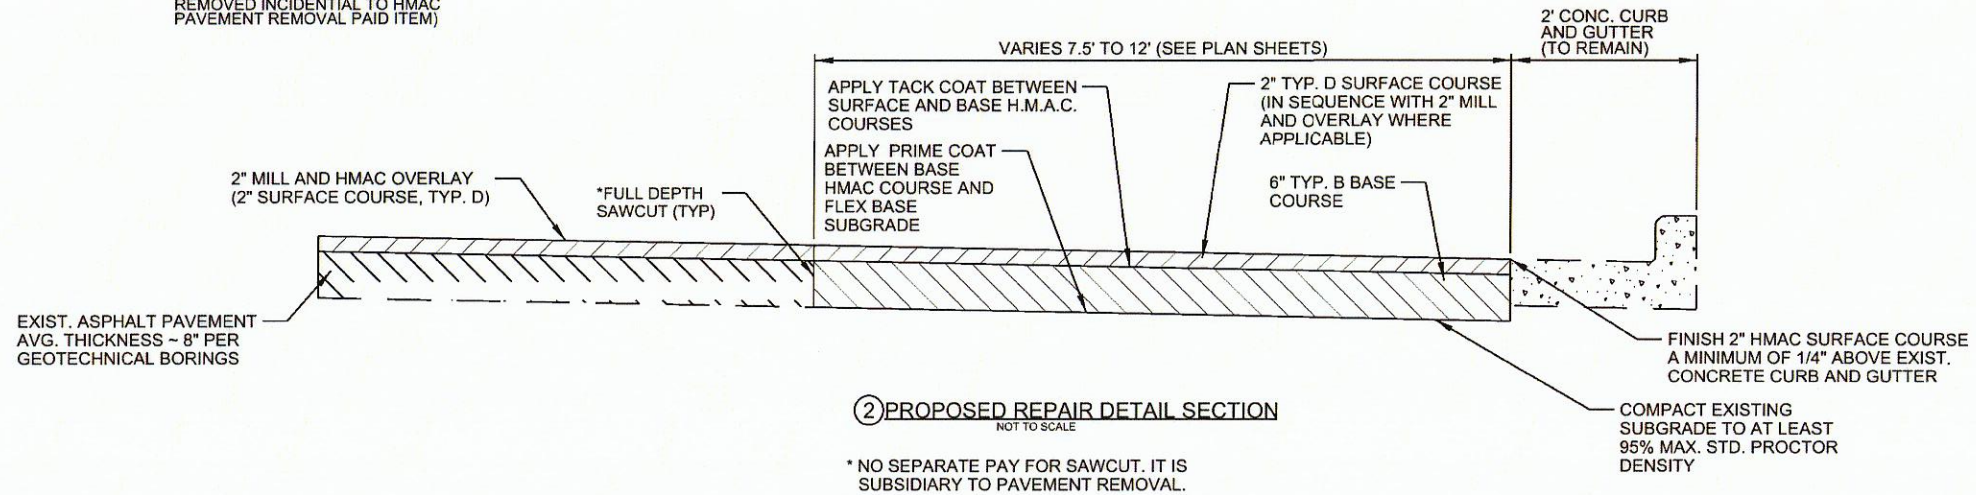

REGISTRATION NO. F-5713

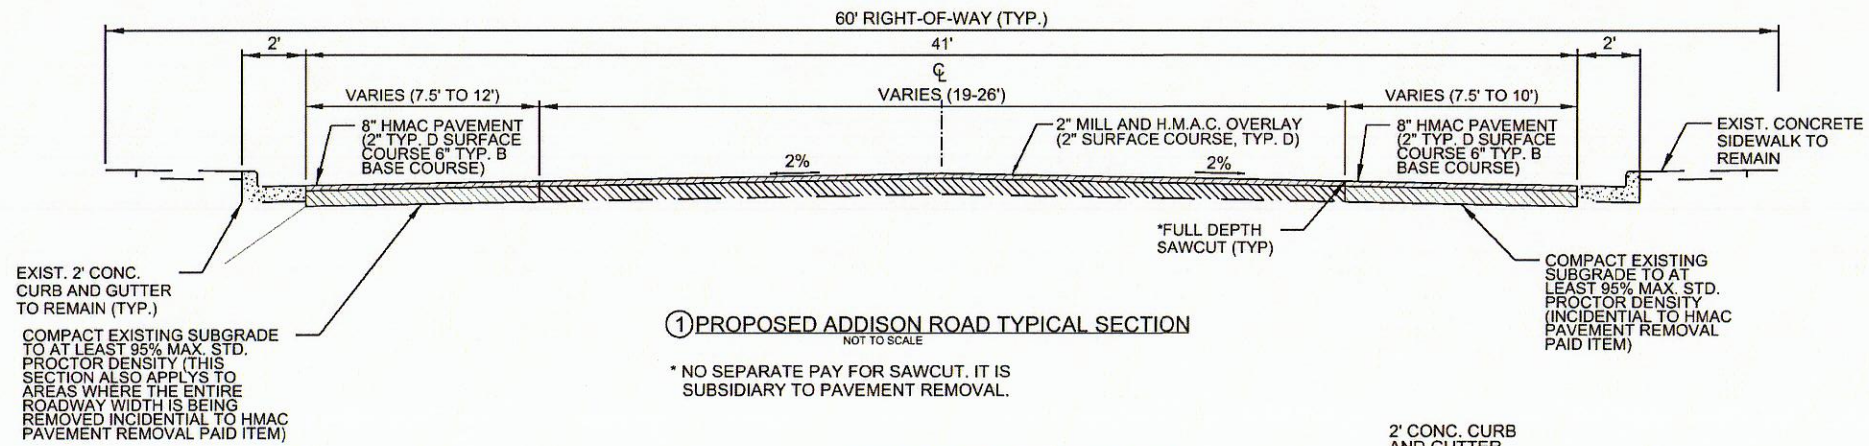

Digitally Signed 05/04/2015

REV.	DATE	DESCRIPTION

TOWN OF ADDISON
 ADDISON, TX
ADDISON ROAD PAVEMENT REHABILITATION FROM ARAPAHO ROAD TO NORTH TOWN LIMITS

TYPICAL SECTIONS AND DETAILS

JOB NO.: 14087020
 DATE: MAY, 2015
 DESIGNED BY: QGS
 DRAWN BY: TWM

BAR IS ONE INCH ON ORIGINAL DRAWING
 IF NOT ONE INCH ON THIS SHEET, ADJUST SCALES ACCORDINGLY.

DRAWING NUMBER **G-102**

SHEET NUMBER **03**