



NO.	DATE	DESCRIPTION	BY

START INTERNATIONAL
 SOJOURN PLAZA
 ADDITION
 LOT 3R, BLOCK A


EROSION CONTROL
 DETAILS

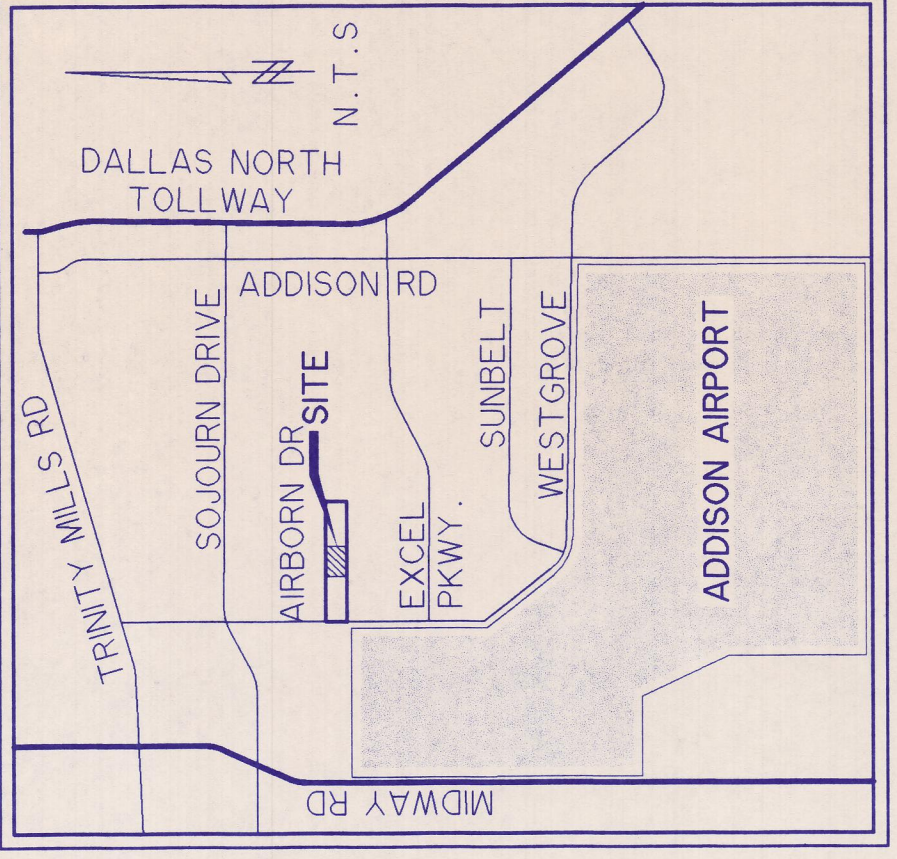



VICINITY MAP

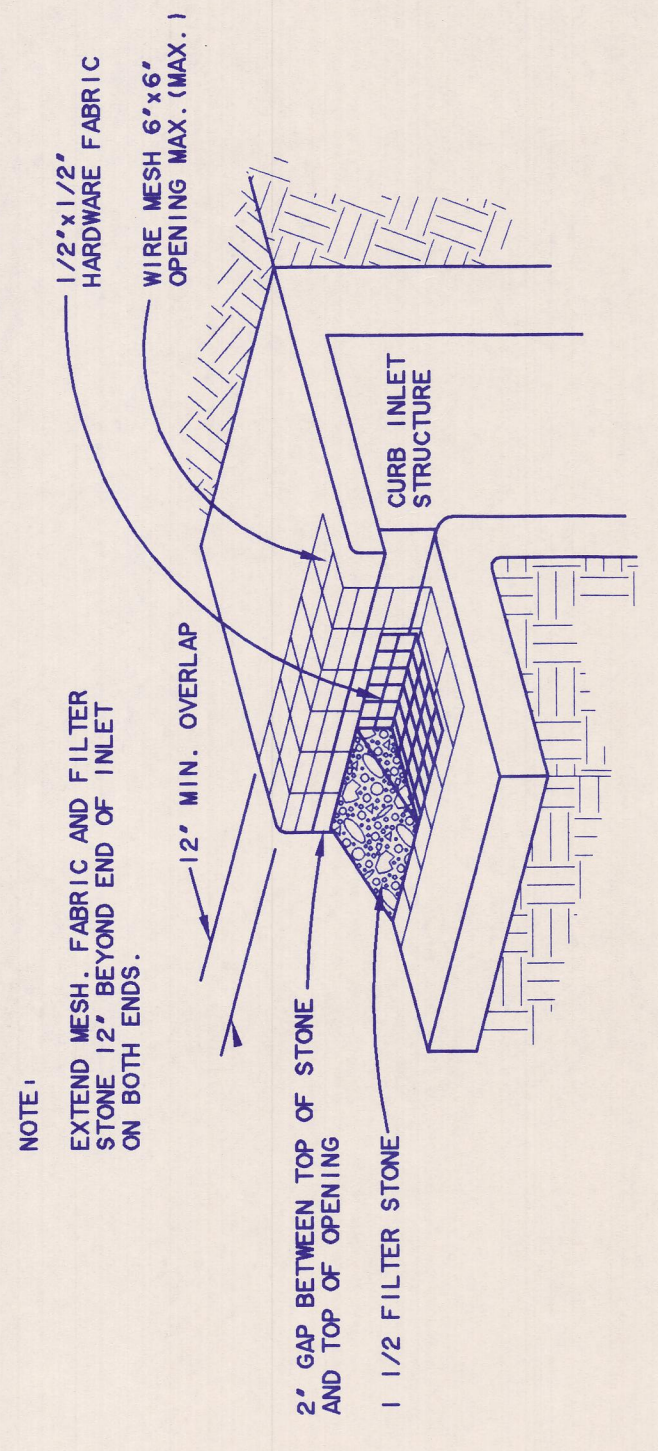



ISOMETRIC PLAN VIEW

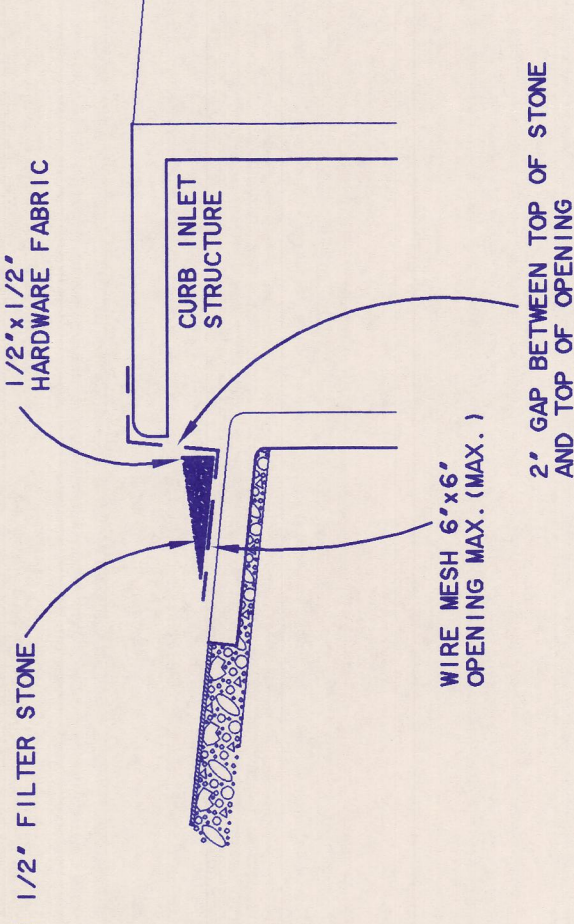



INLET SECTION
TYPE A CURB INLET PROTECTION
 N.T.S.

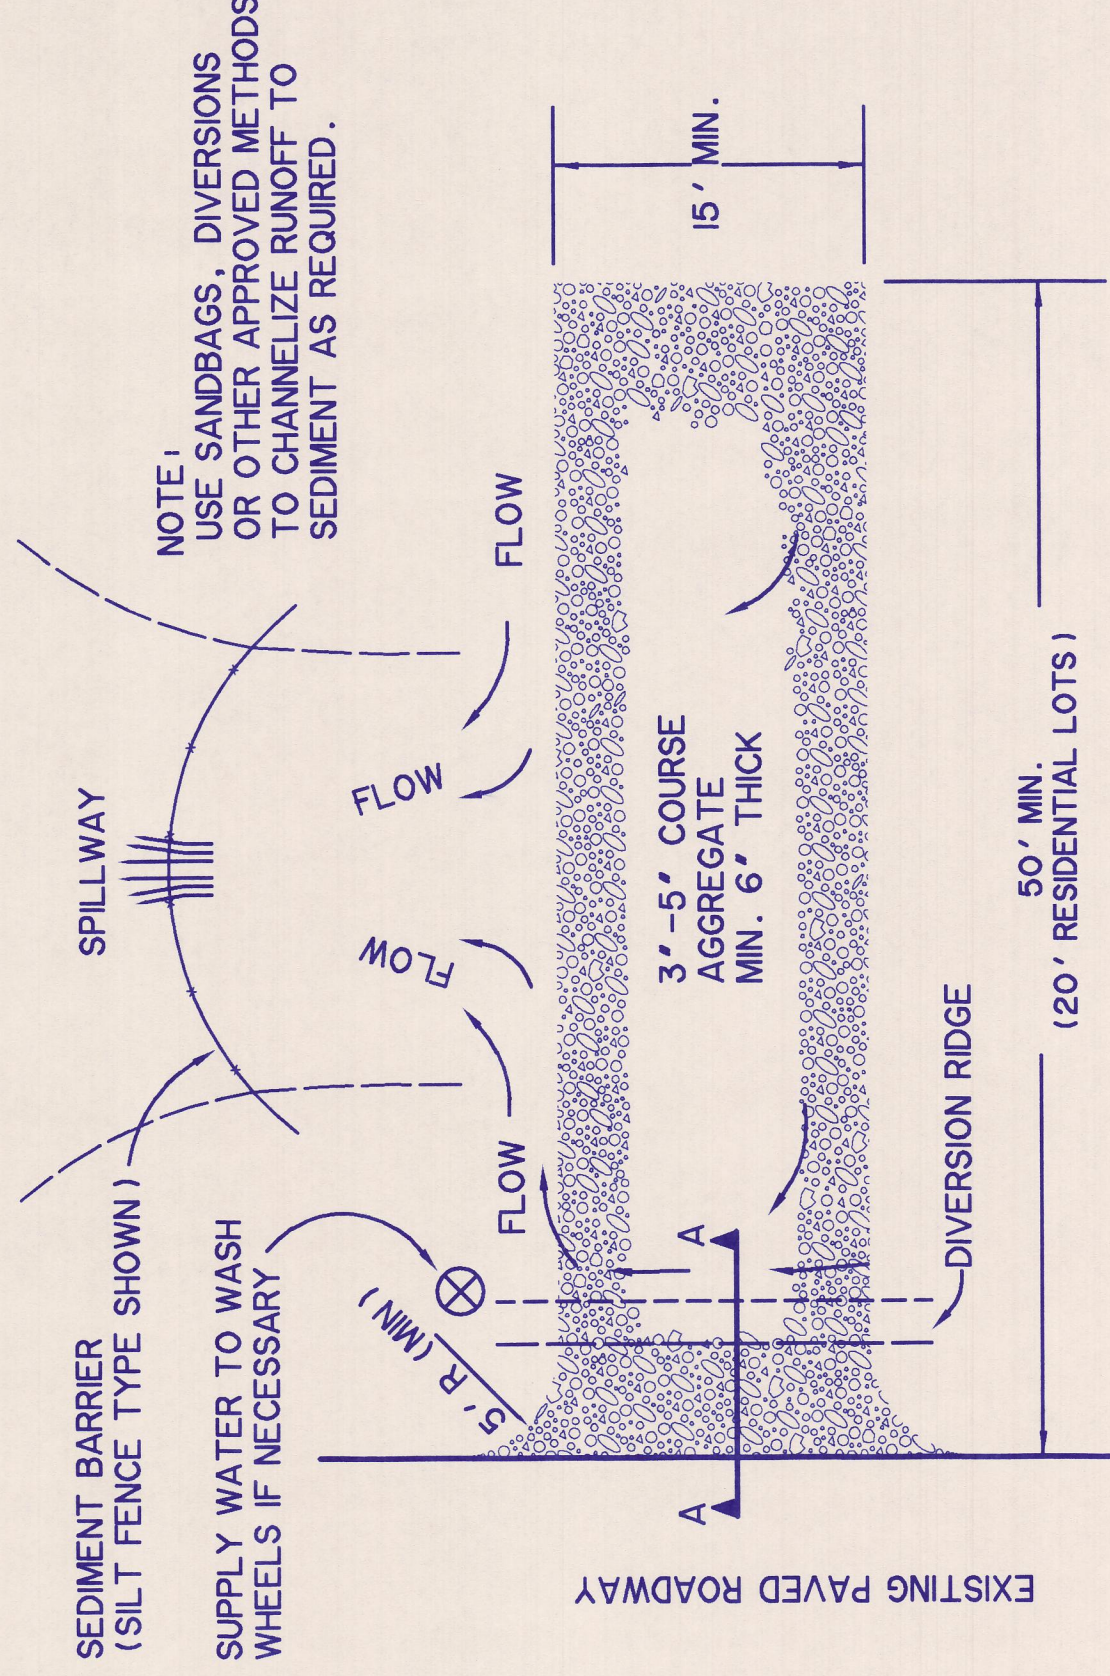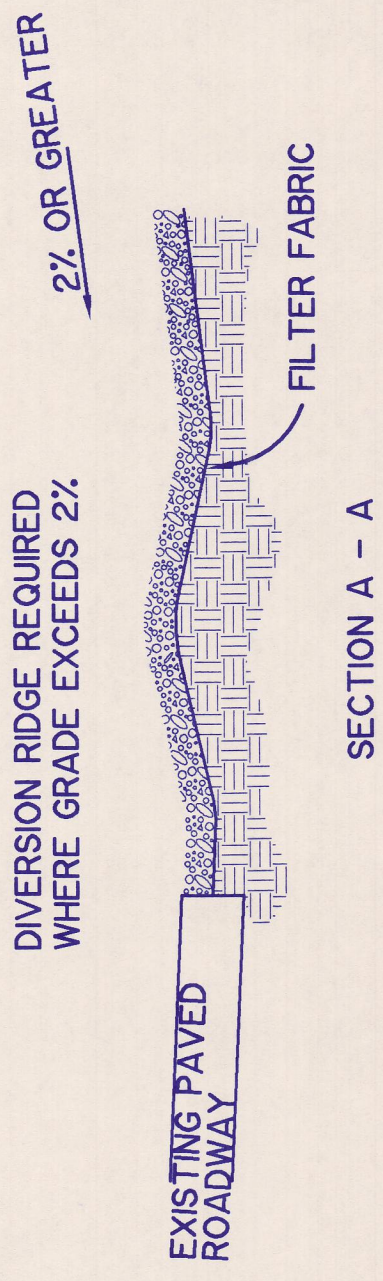

TEMPORARY STONE CONSTRUCTION ENTRANCE/EXIT
 N.T.S.

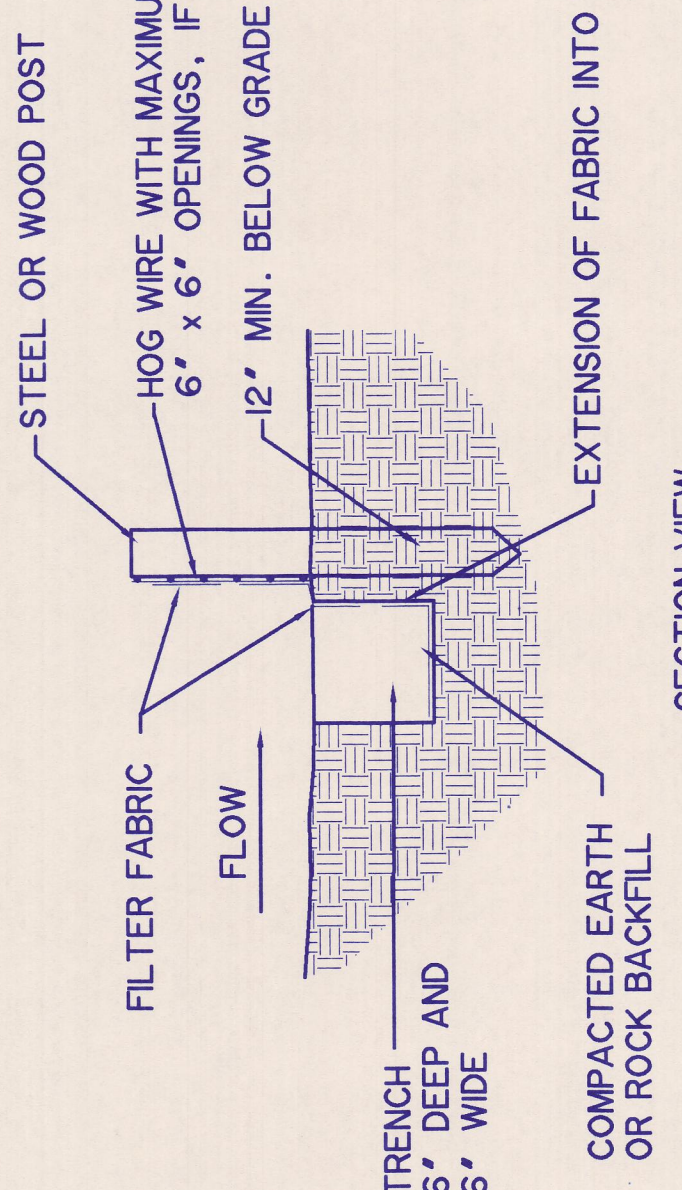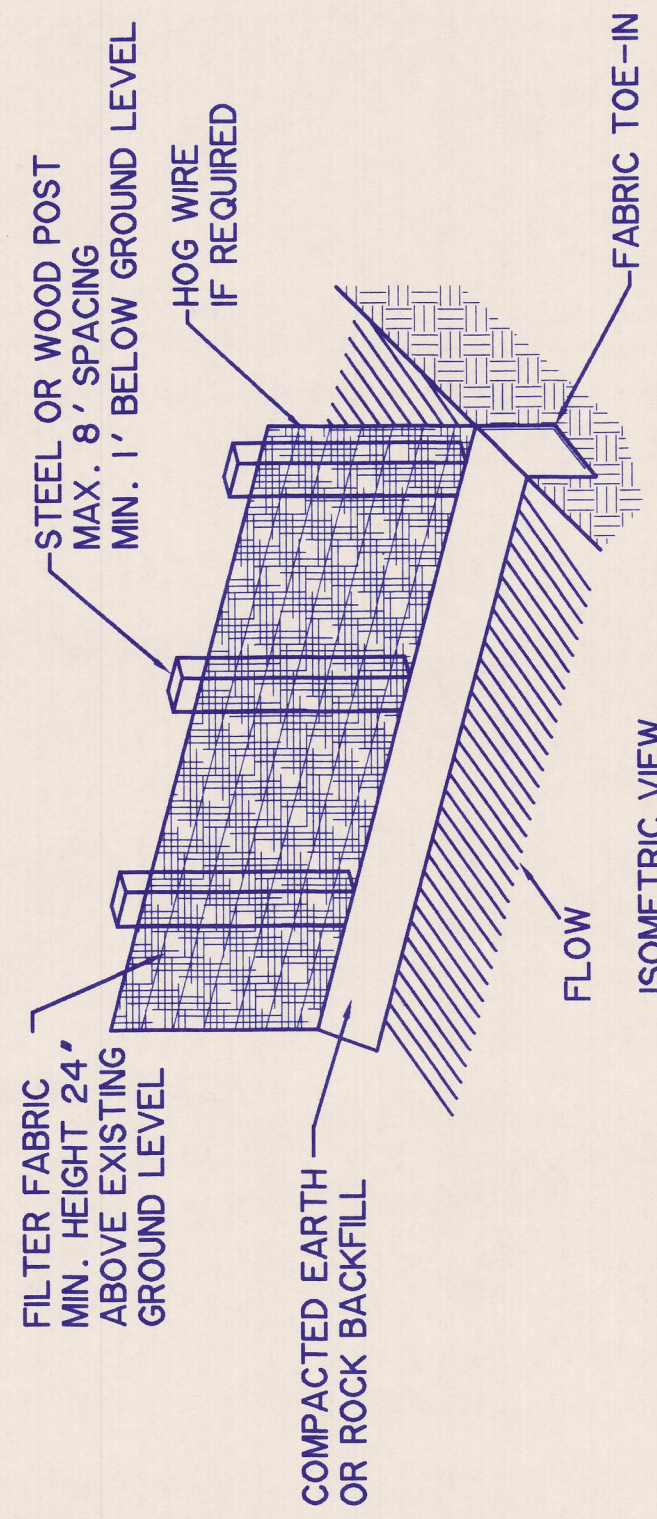

SLT FENCE
 N.T.S.

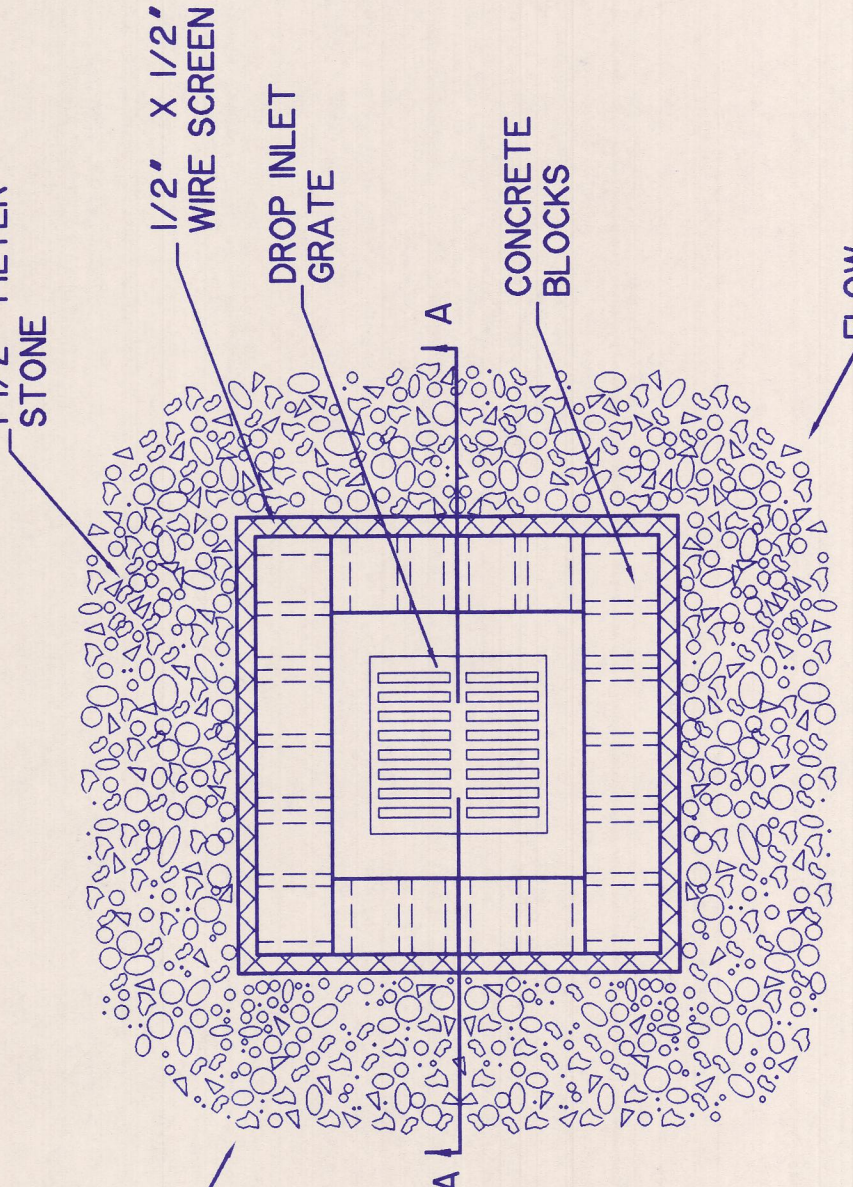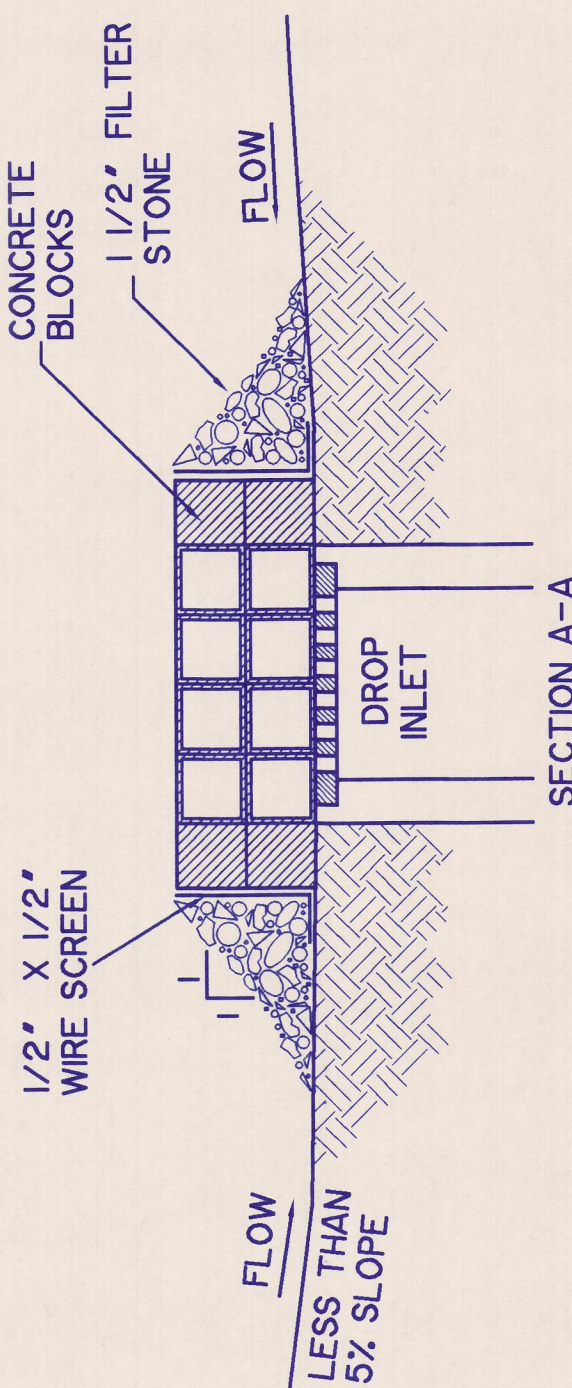

BLOCK/GRAVEL DROP INLET PROTECTION
 N.T.S.