



NOTES:


- 5' - 3000 PSI CONC. REINFORCED WITH #3 BARS @ 18" C/C ON CHAIRS
 - 6' - 3000 PSI CONC. REINFORCED WITH #3 BARS @ 18" C/C ON CHAIRS
 - 7' - 3600 PSI CONC. REINFORCED WITH #3 BARS @ 18" C/C ON CHAIRS
 - 6' - COMPACTED SUBGRADE, MIN. 95% OF STANDARD PROCTOR DENSITY.
- Subgrade treatment and methods shall be confirmed by the project geotechnical engineer after excavation and filling operations are completed. Where weathered limestone is encountered in cut areas, scarification, moisture conditioning and recompaction shall be implemented. Refer to specifications for subgrade compaction.
- Place all reinforcing steel on chairs at T/2 height, spaced a sufficient distance to prevent sagging.

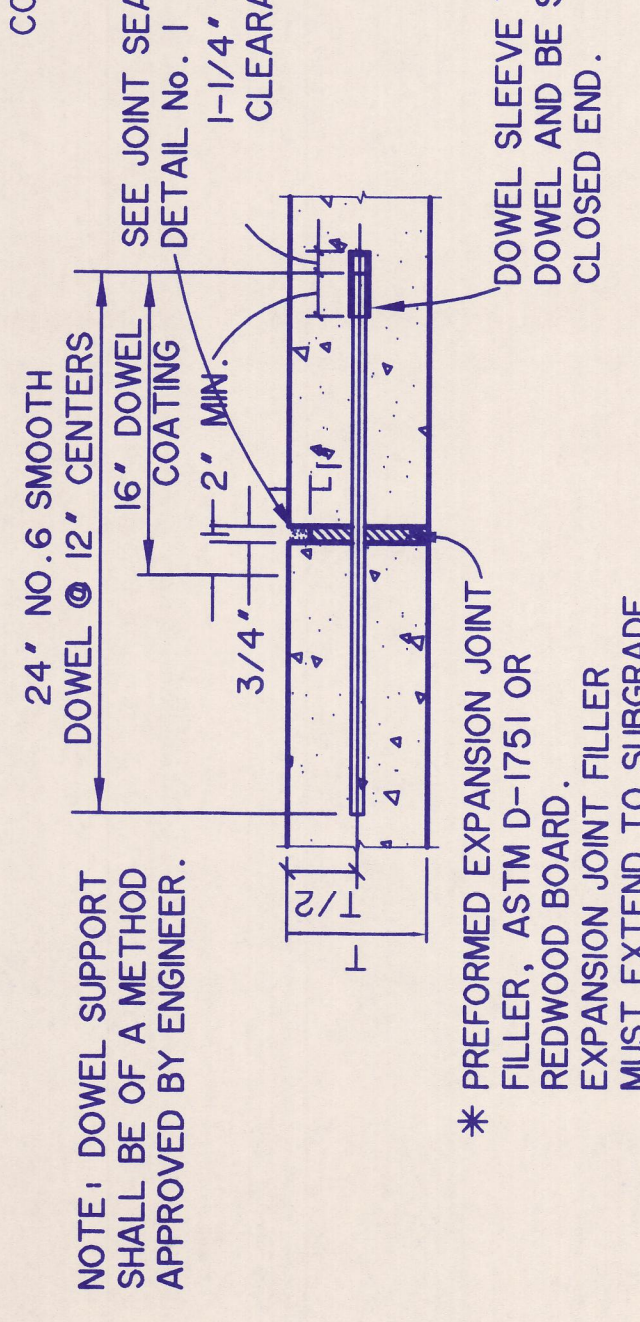



SEE JOINT SEALANT DETAIL No. 1

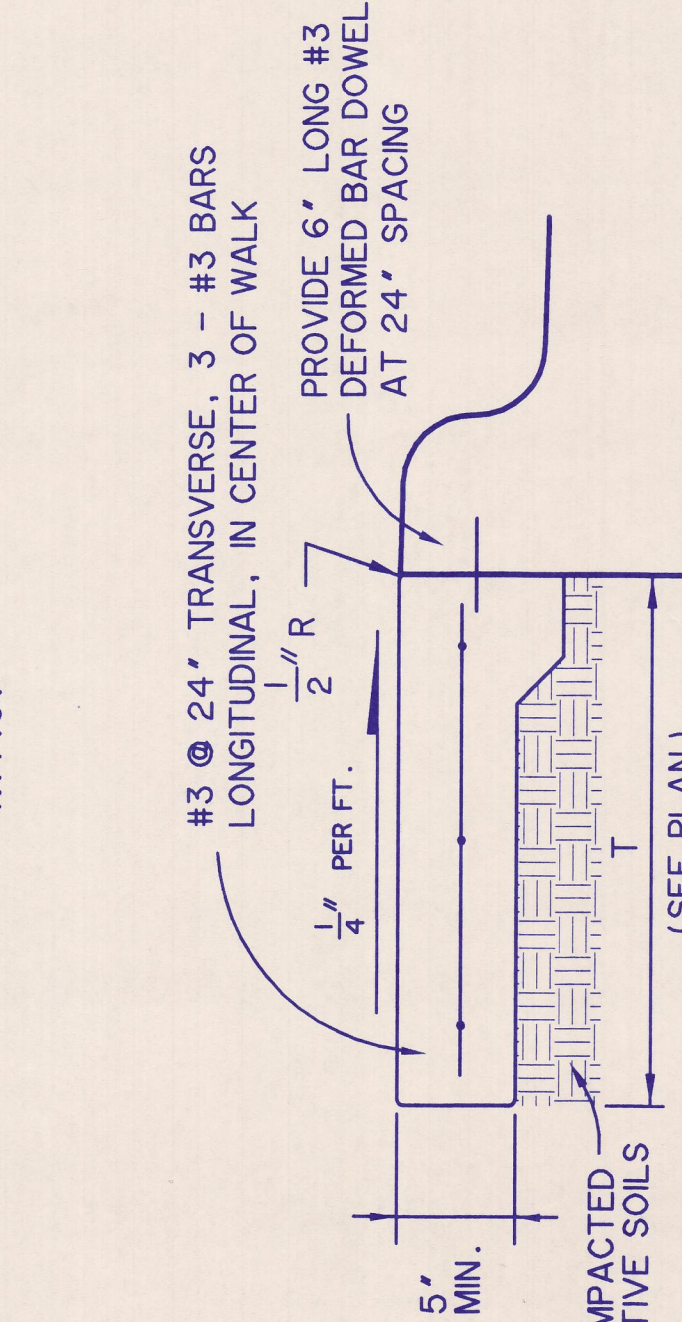


SEE JOINT SEALANT DETAIL No. 2

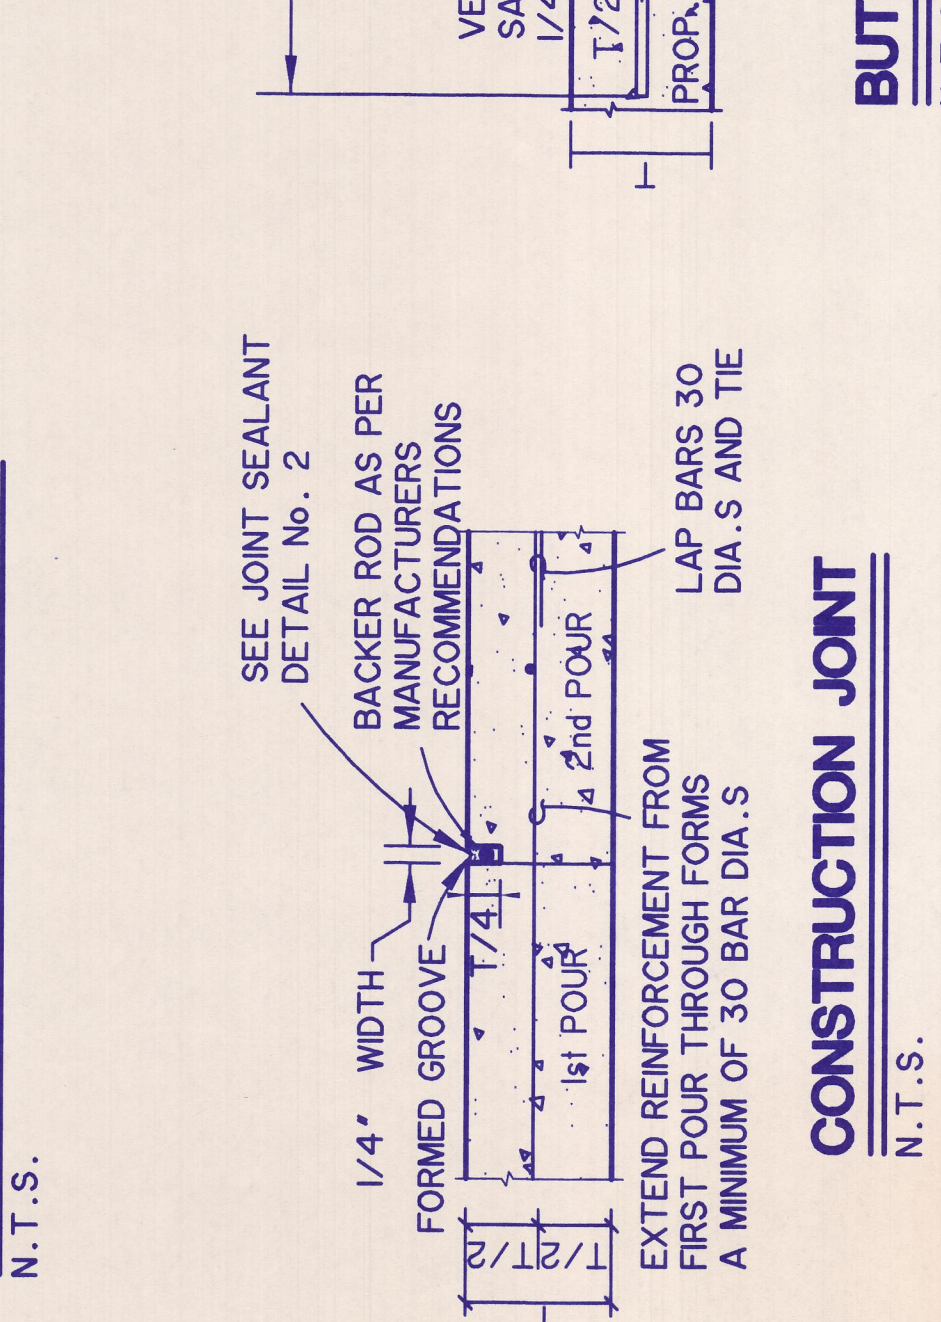


SEE JOINT SEALANT DETAIL No. 2

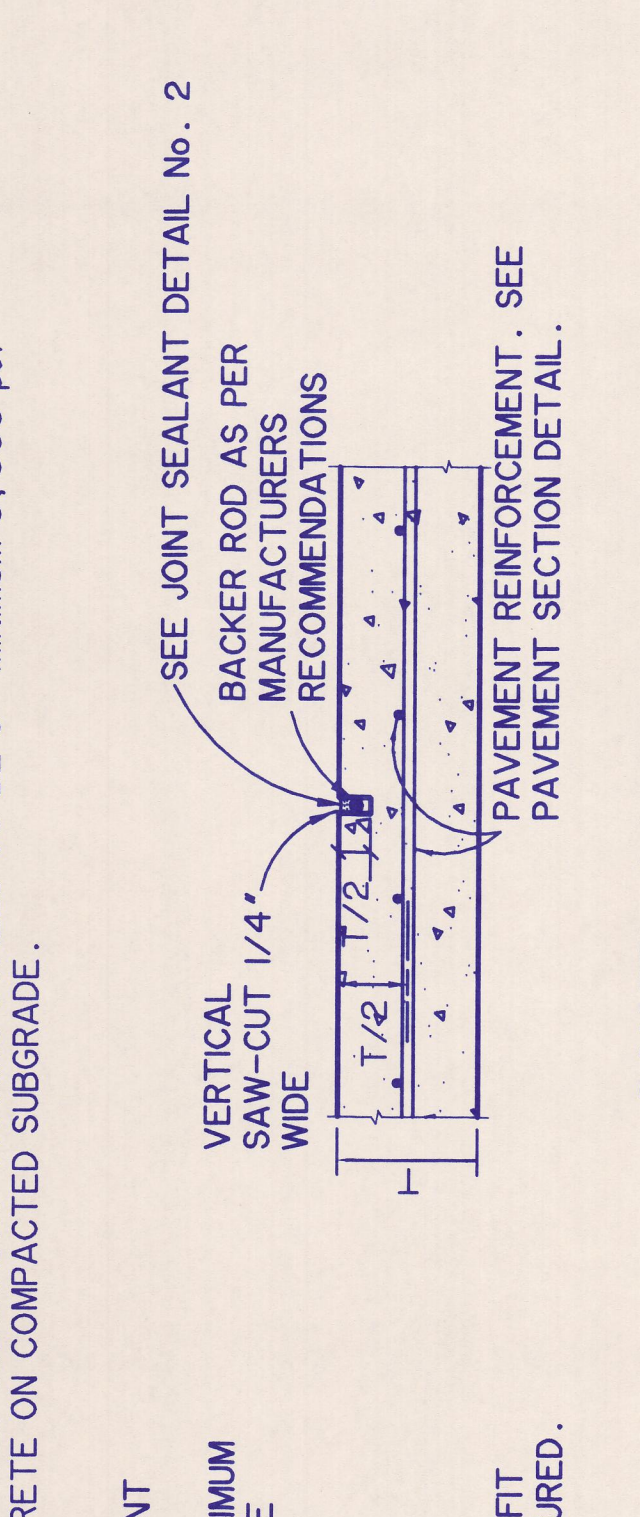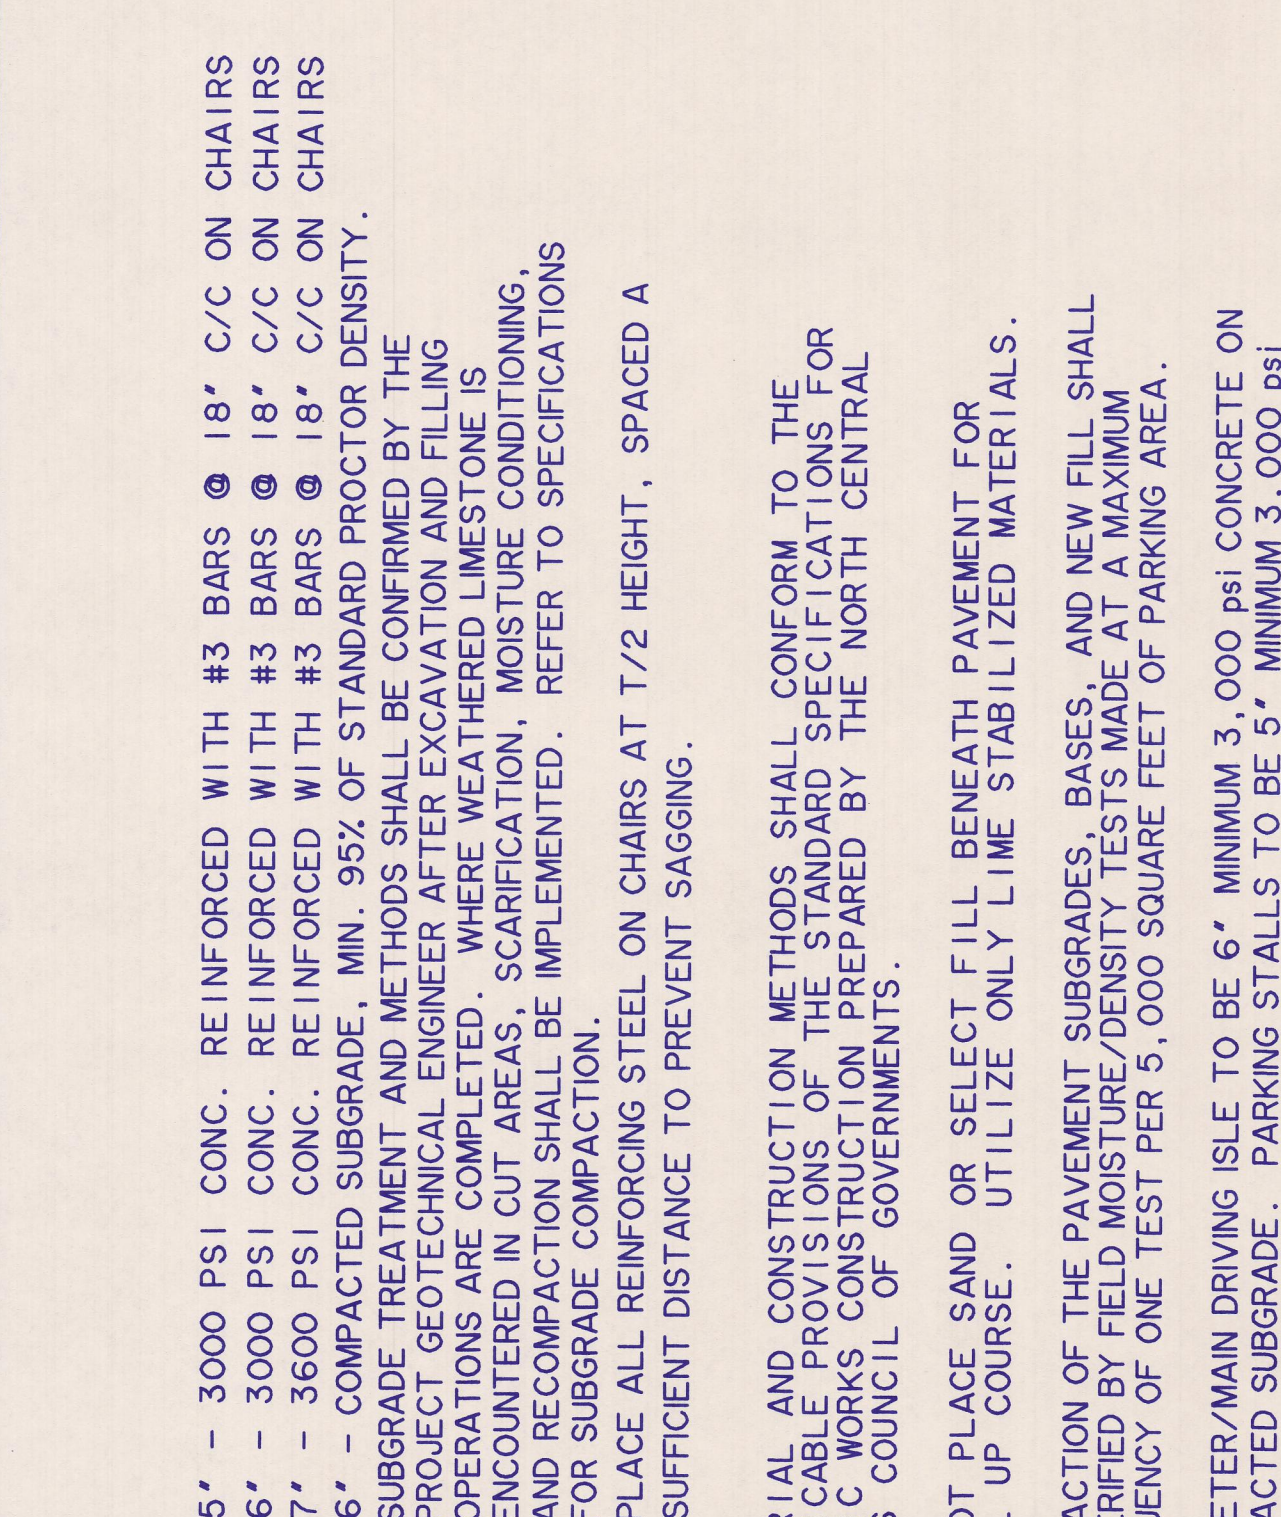



SEE JOINT SEALANT DETAIL No. 2

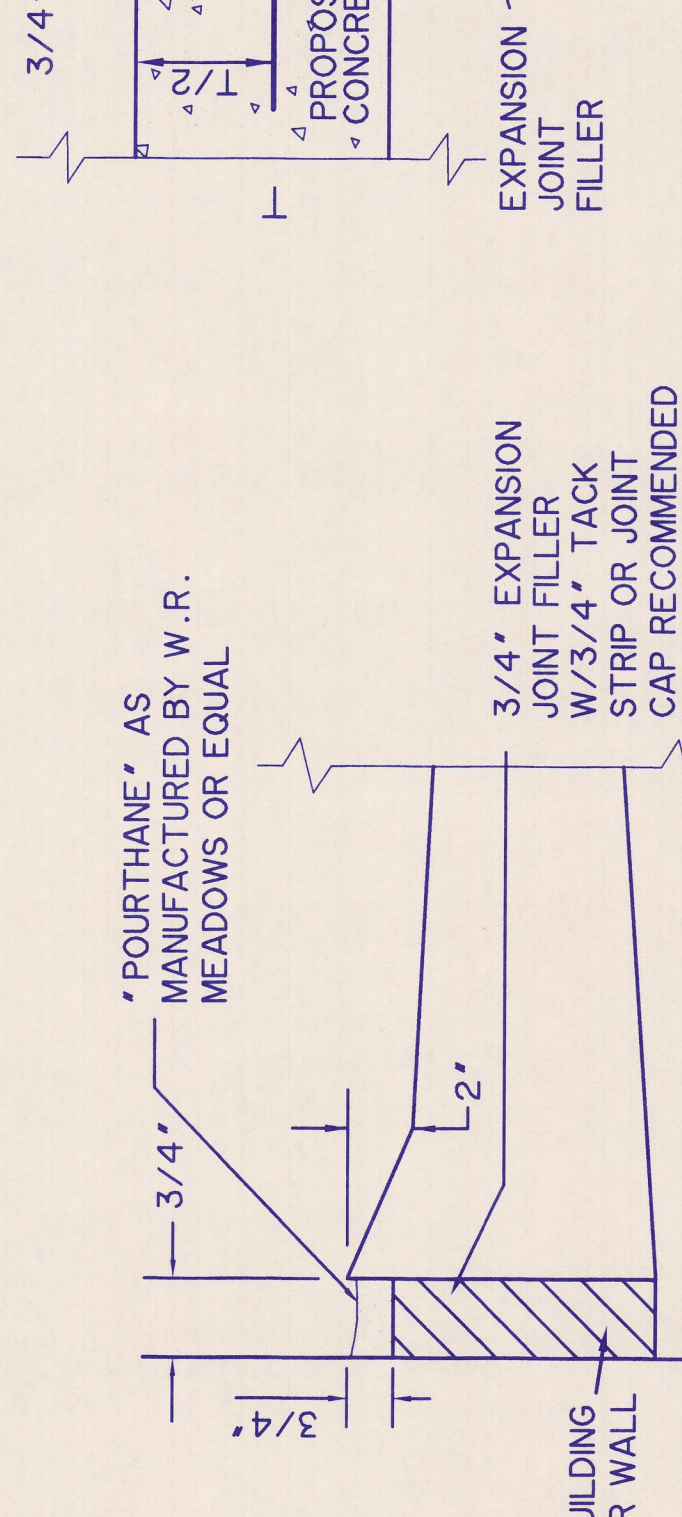


SEE JOINT SEALANT DETAIL No. 2

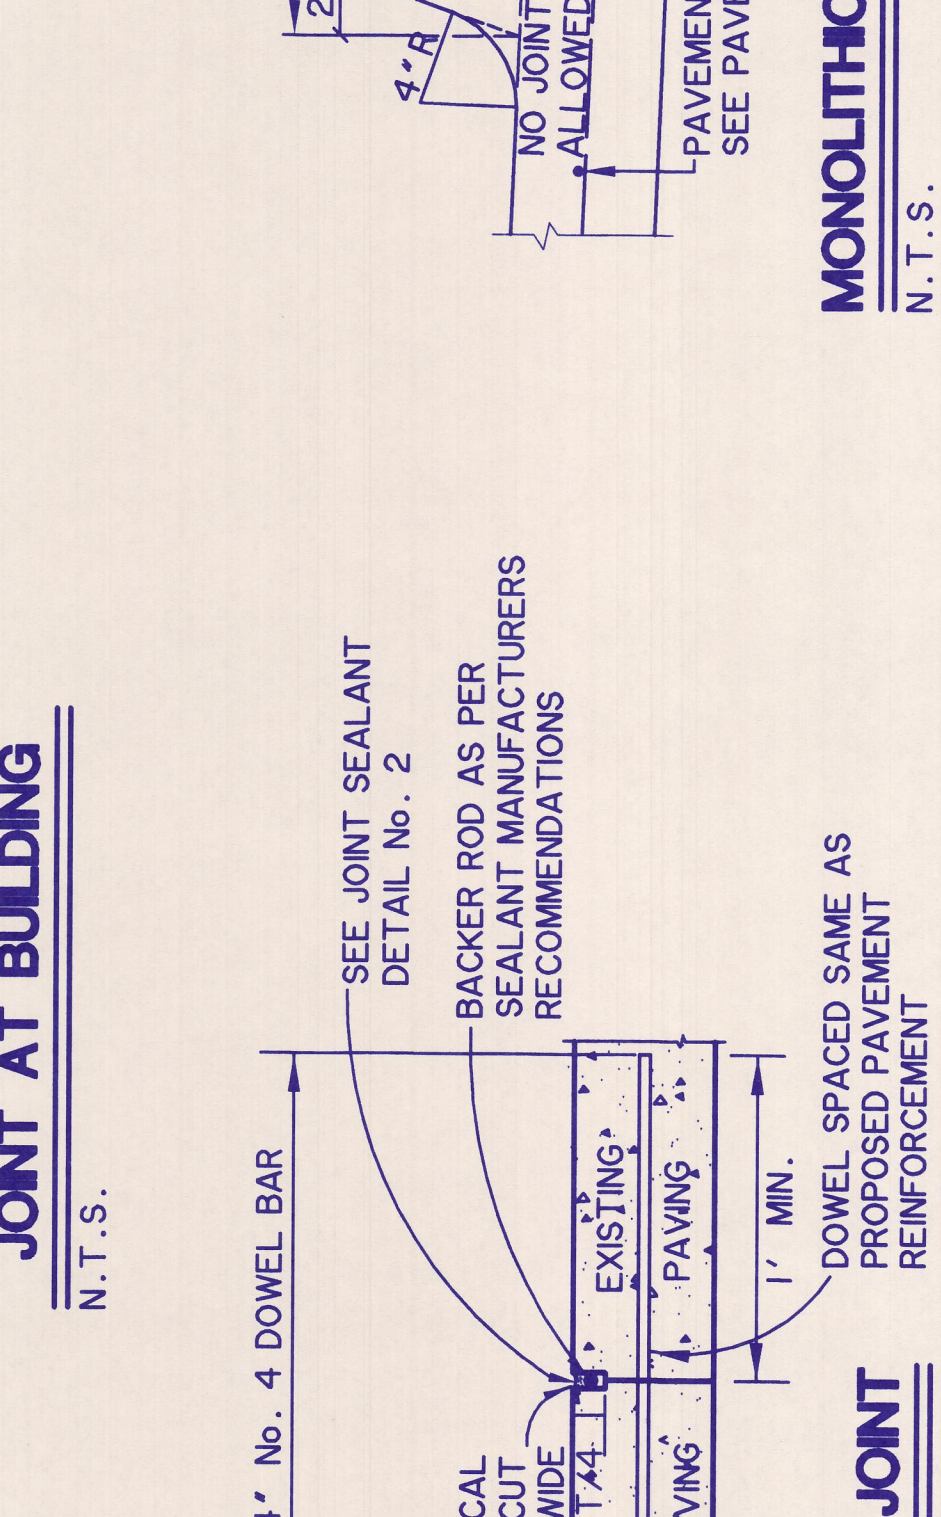


SEE JOINT SEALANT DETAIL No. 2

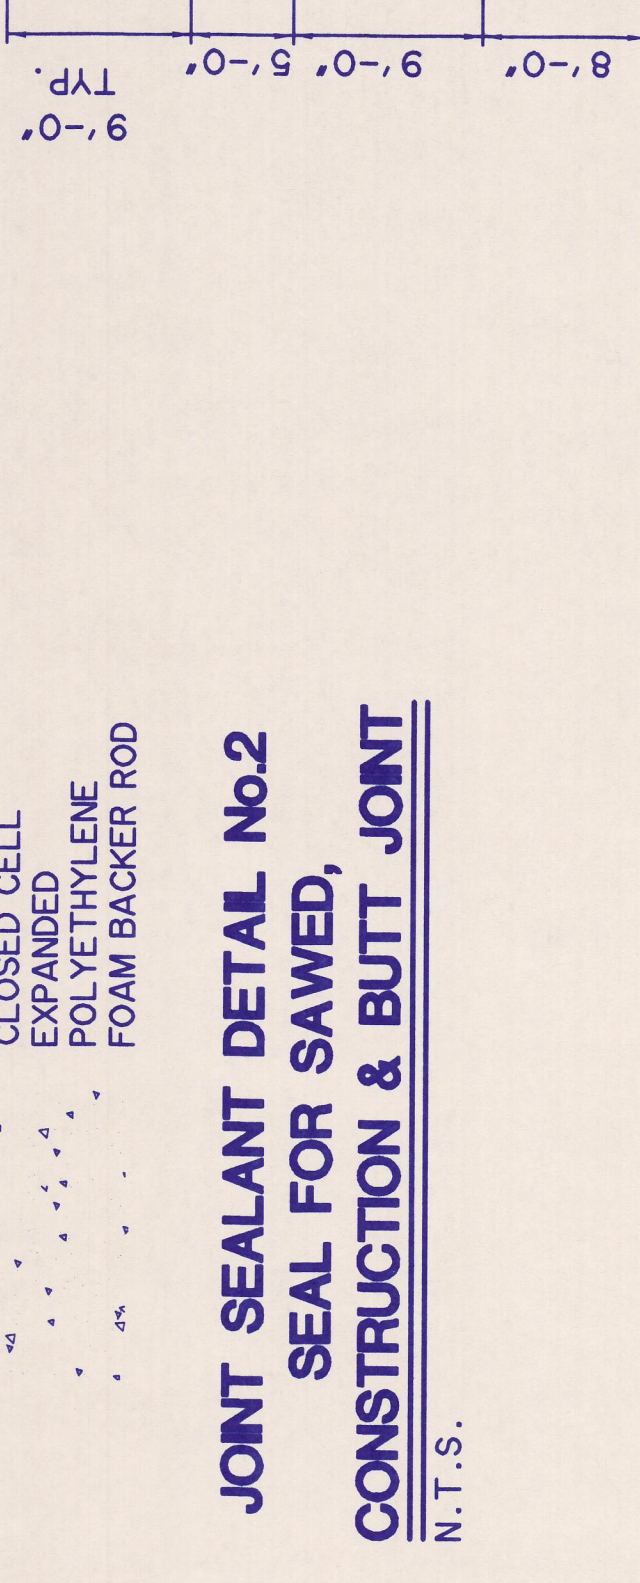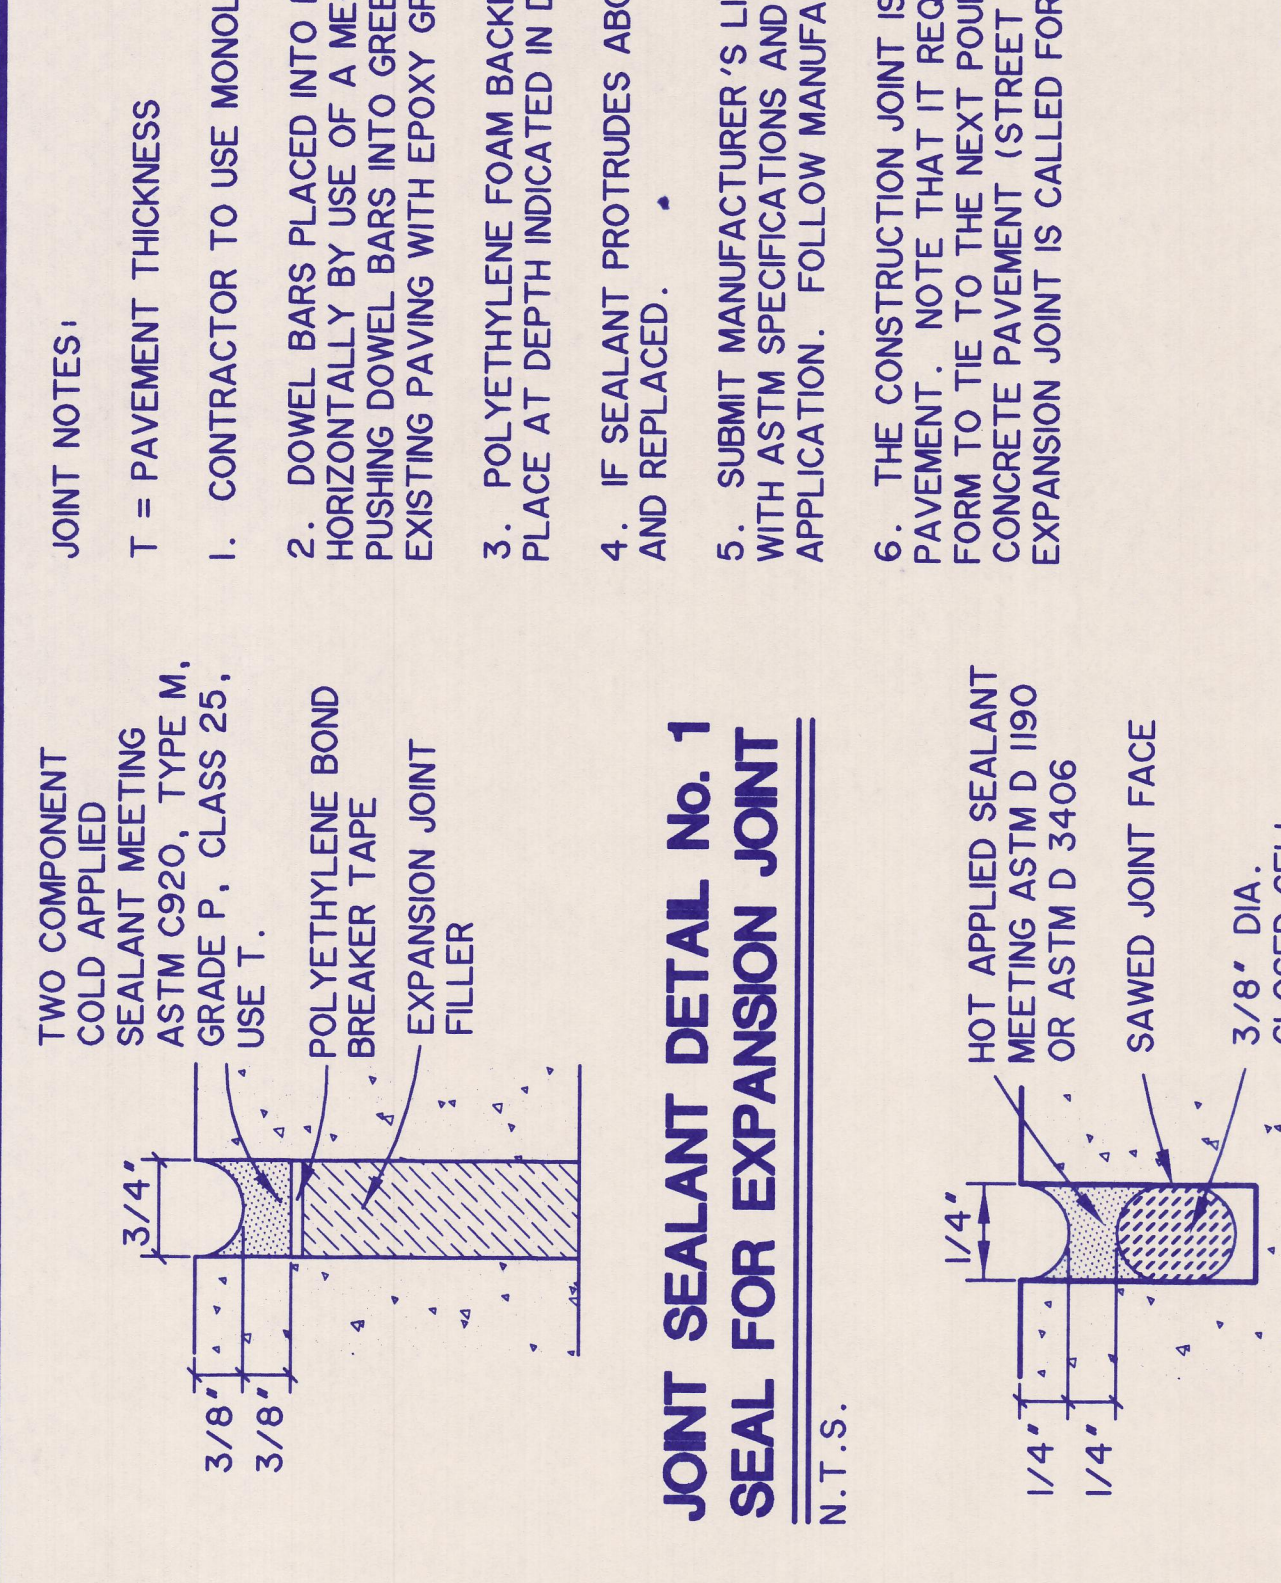

SEE JOINT SEALANT DETAIL No. 2

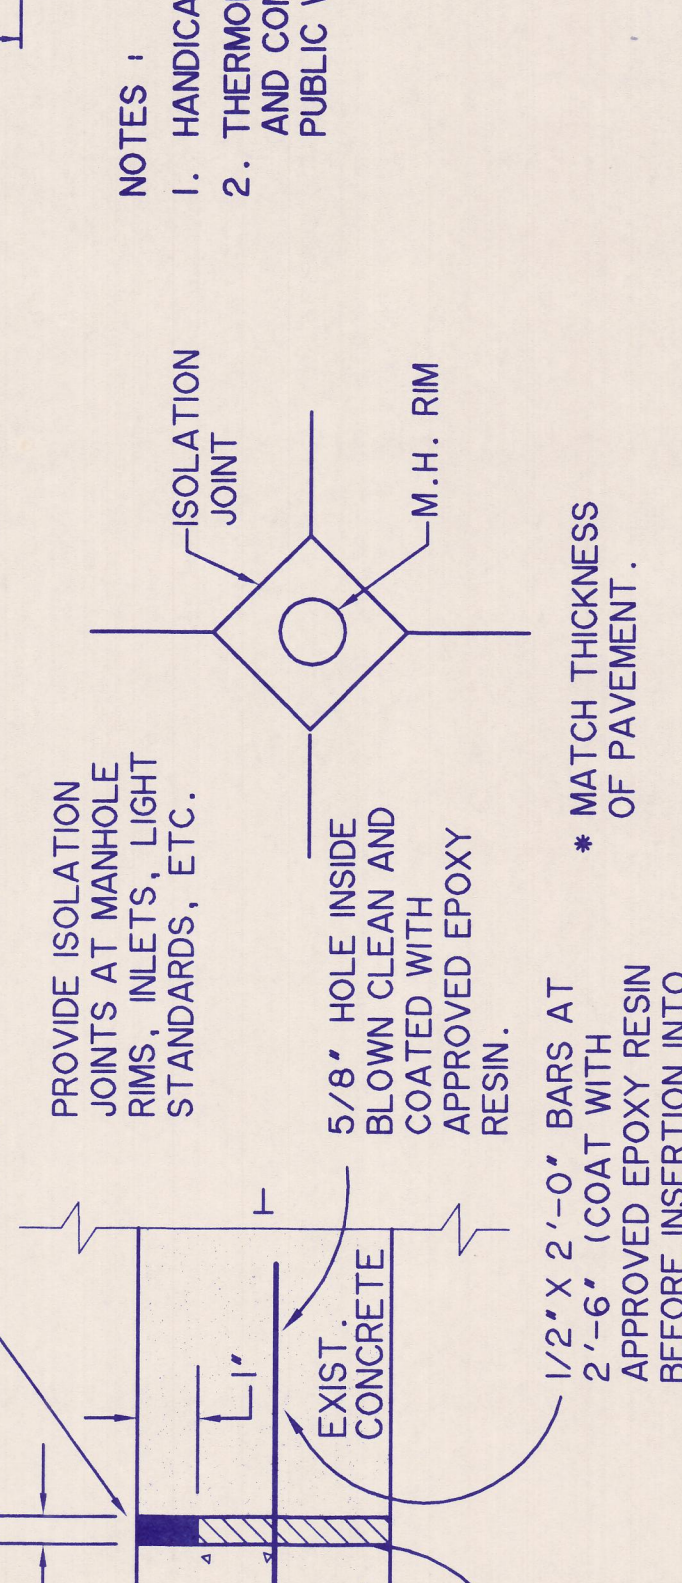

SEE JOINT SEALANT DETAIL No. 2

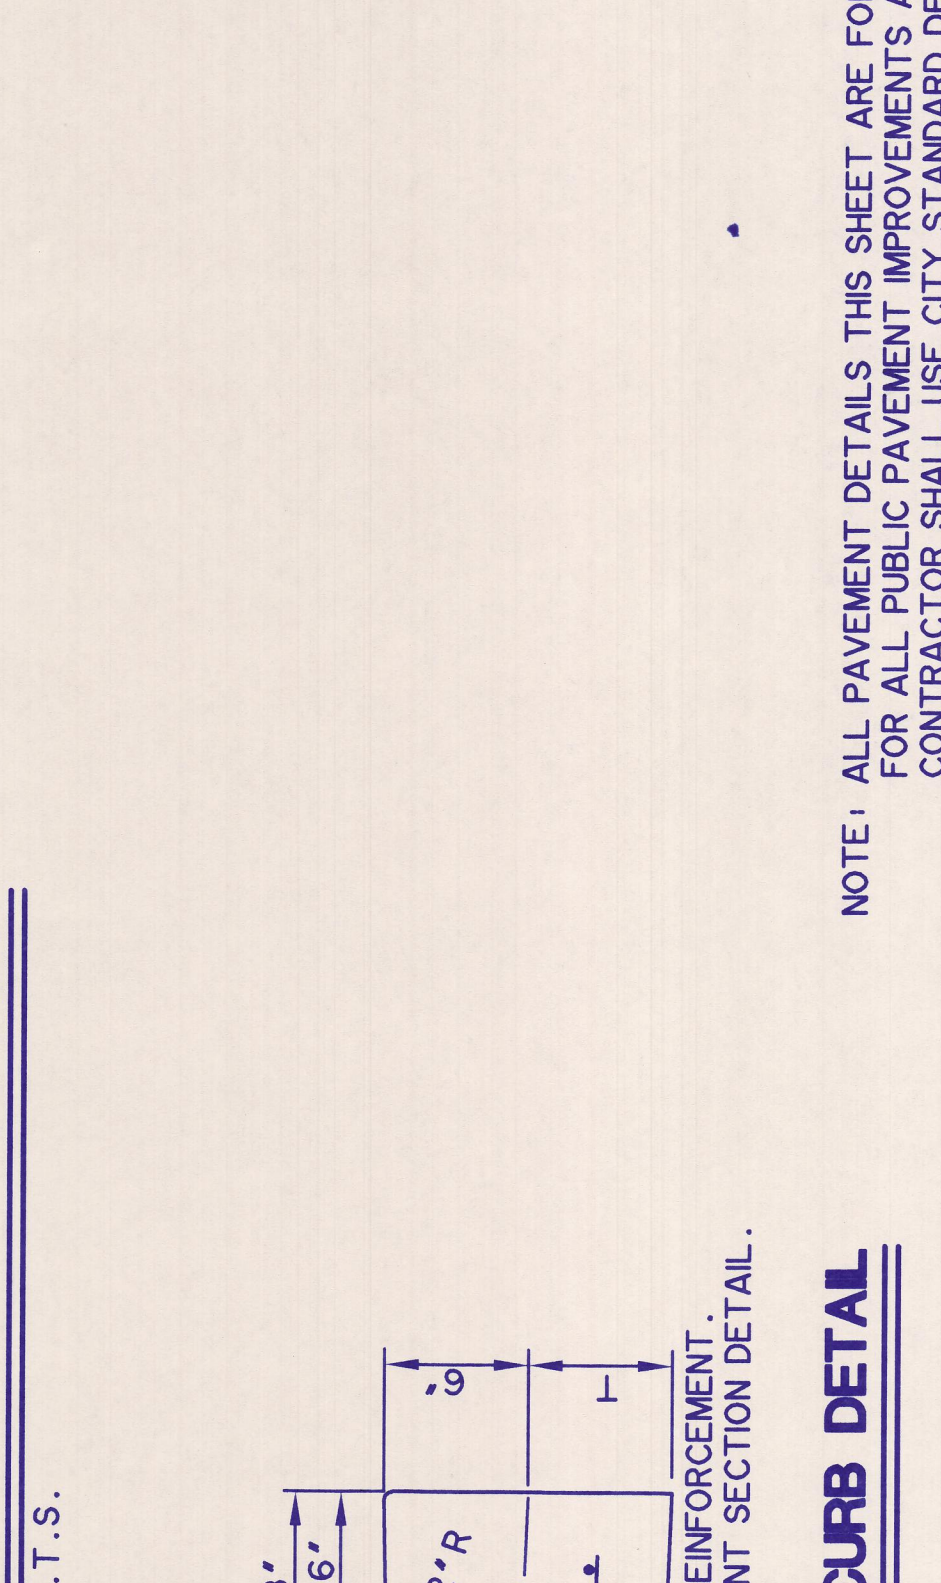

SEE JOINT SEALANT DETAIL No. 2

WMA WIER & ASSOCIATES, INC.
ENGINEERS SURVEYORS LAND PLANNERS
4300 BELTWAY PLACE SUITE 130 ARLINGTON, TEXAS 76018 METRO (817) 467-7700
8721 5th STREET FMSO3, TEXAS METRO (214) 387-8000
www.wierassociates.com

PREPARED BY:

NO.	DATE	DESCRIPTION	BY

START INTERNATIONAL
SOJOURN PLAZA
ADDITION
LOT 3R, BLOCK A

PAVING & MISC. DETAILS

STATE OF TEXAS
REGISTERED PROFESSIONAL ENGINEER
JULIUS LANE, III
40864
DATE: 06-21-2002
WA# 01095

COPYRIGHT ©
WIER & ASSOCIATES, INC.
DATE: 06-21-2002
WA# 01095

SHEET NO. 12