

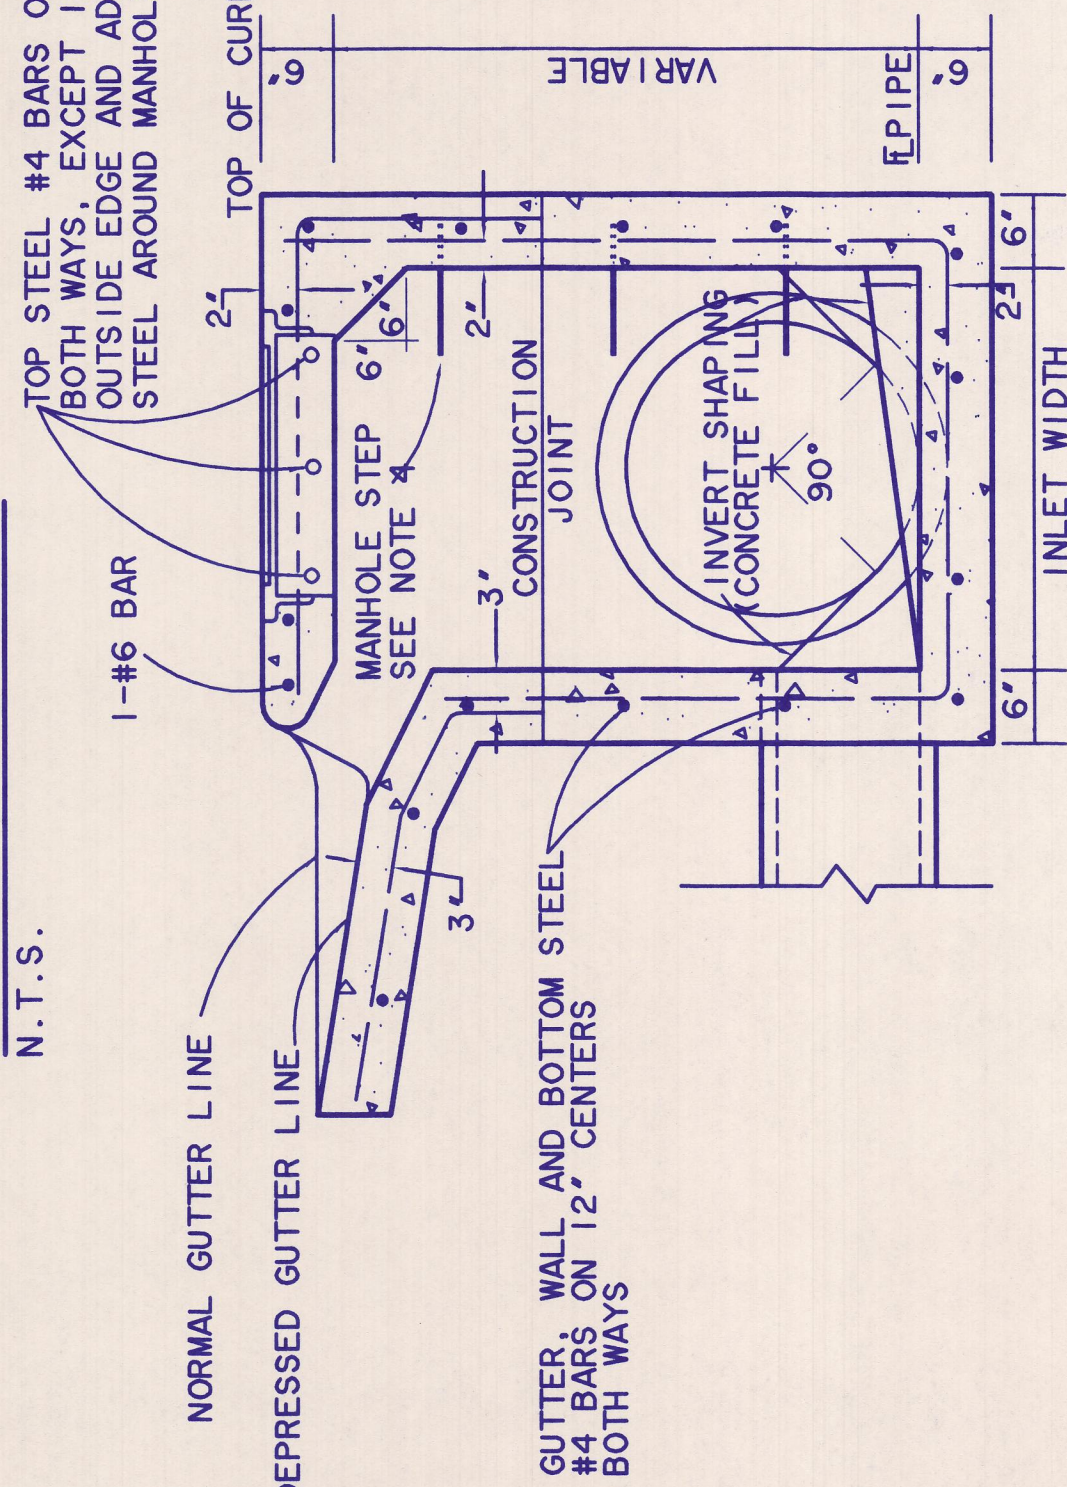
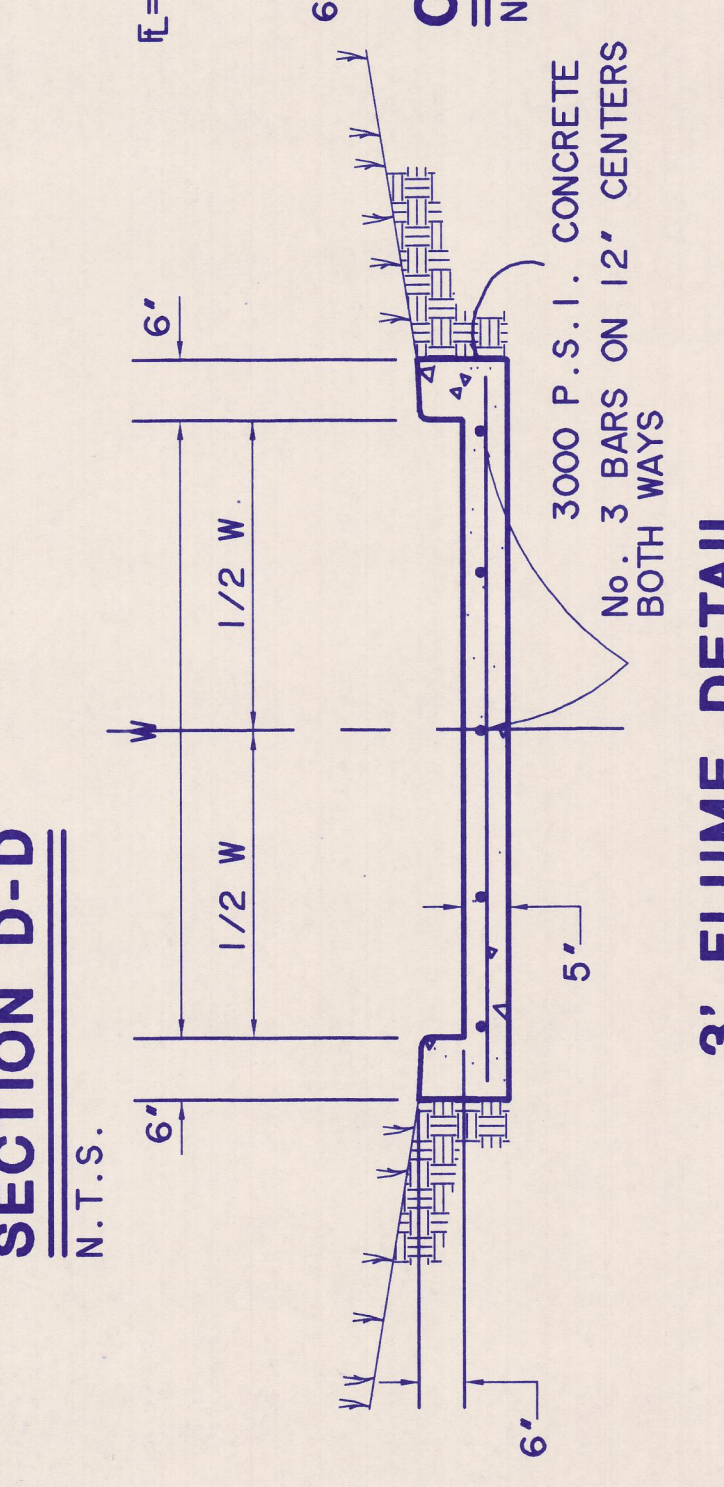
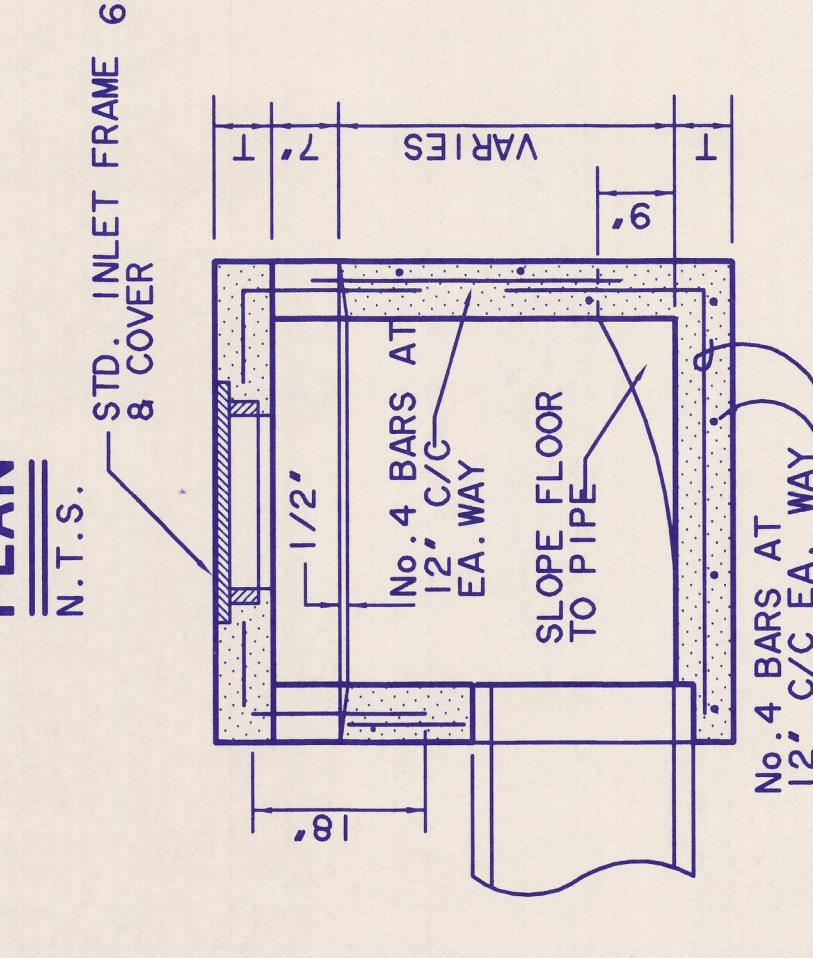
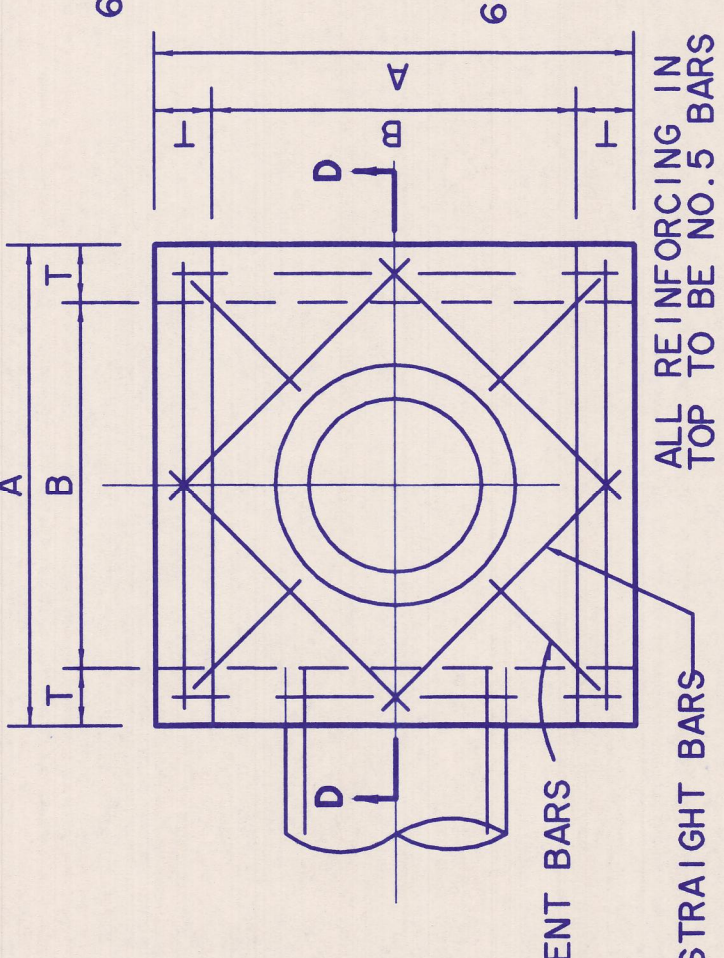
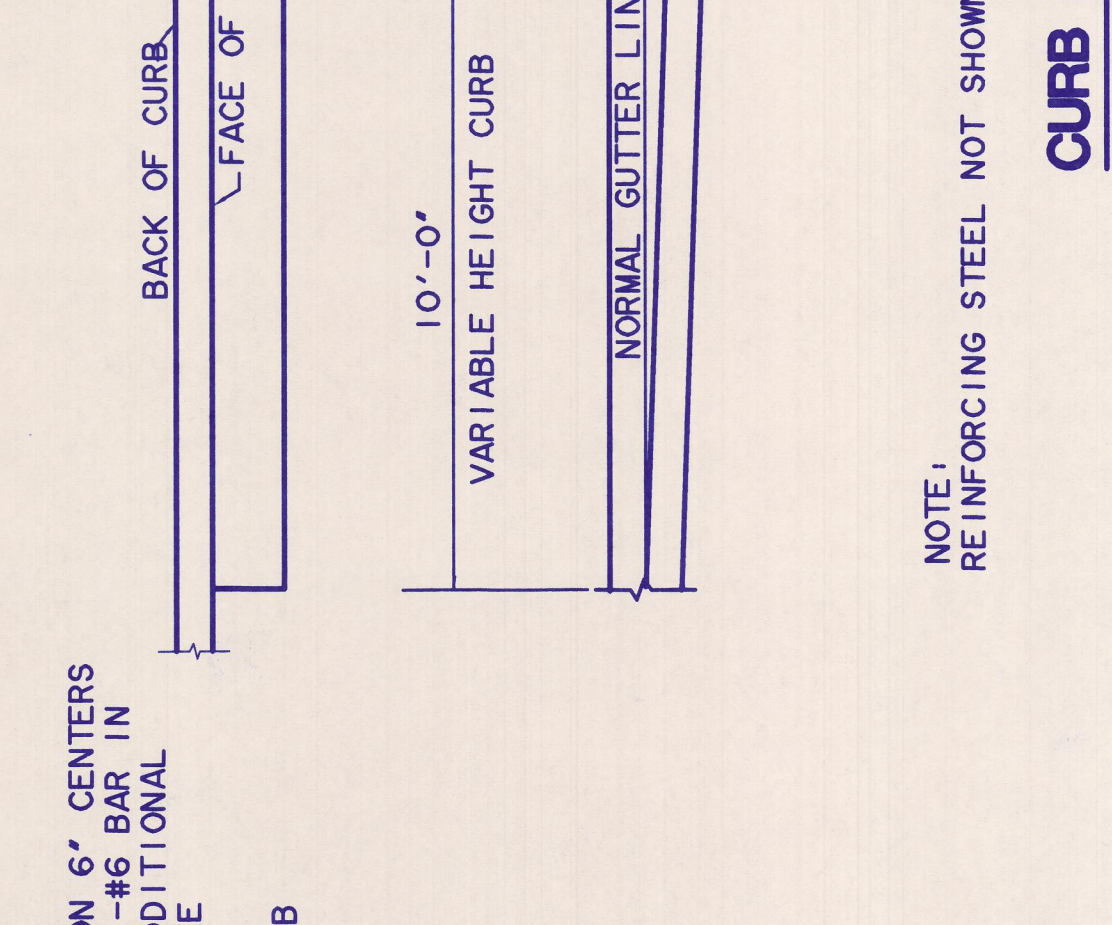
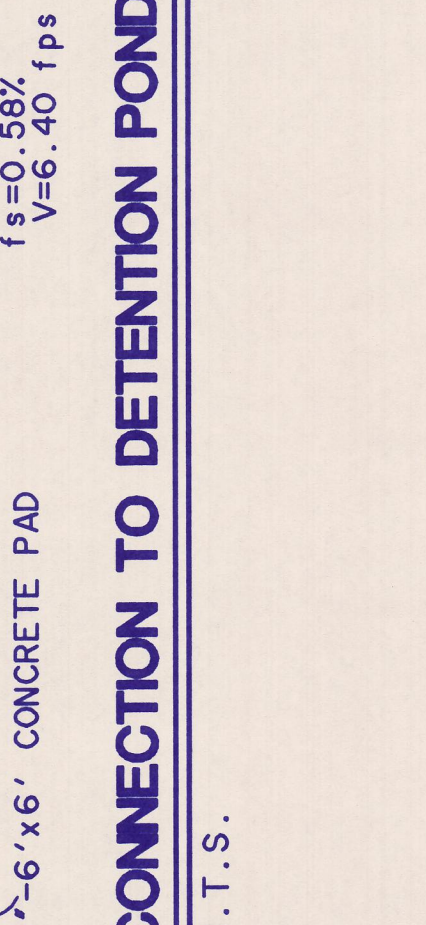


INLET SIZE	A	B	T
2' X 2'	36"	24"	6"
3' X 3'	48"	36"	6"
4' X 4'	60"	48"	6"

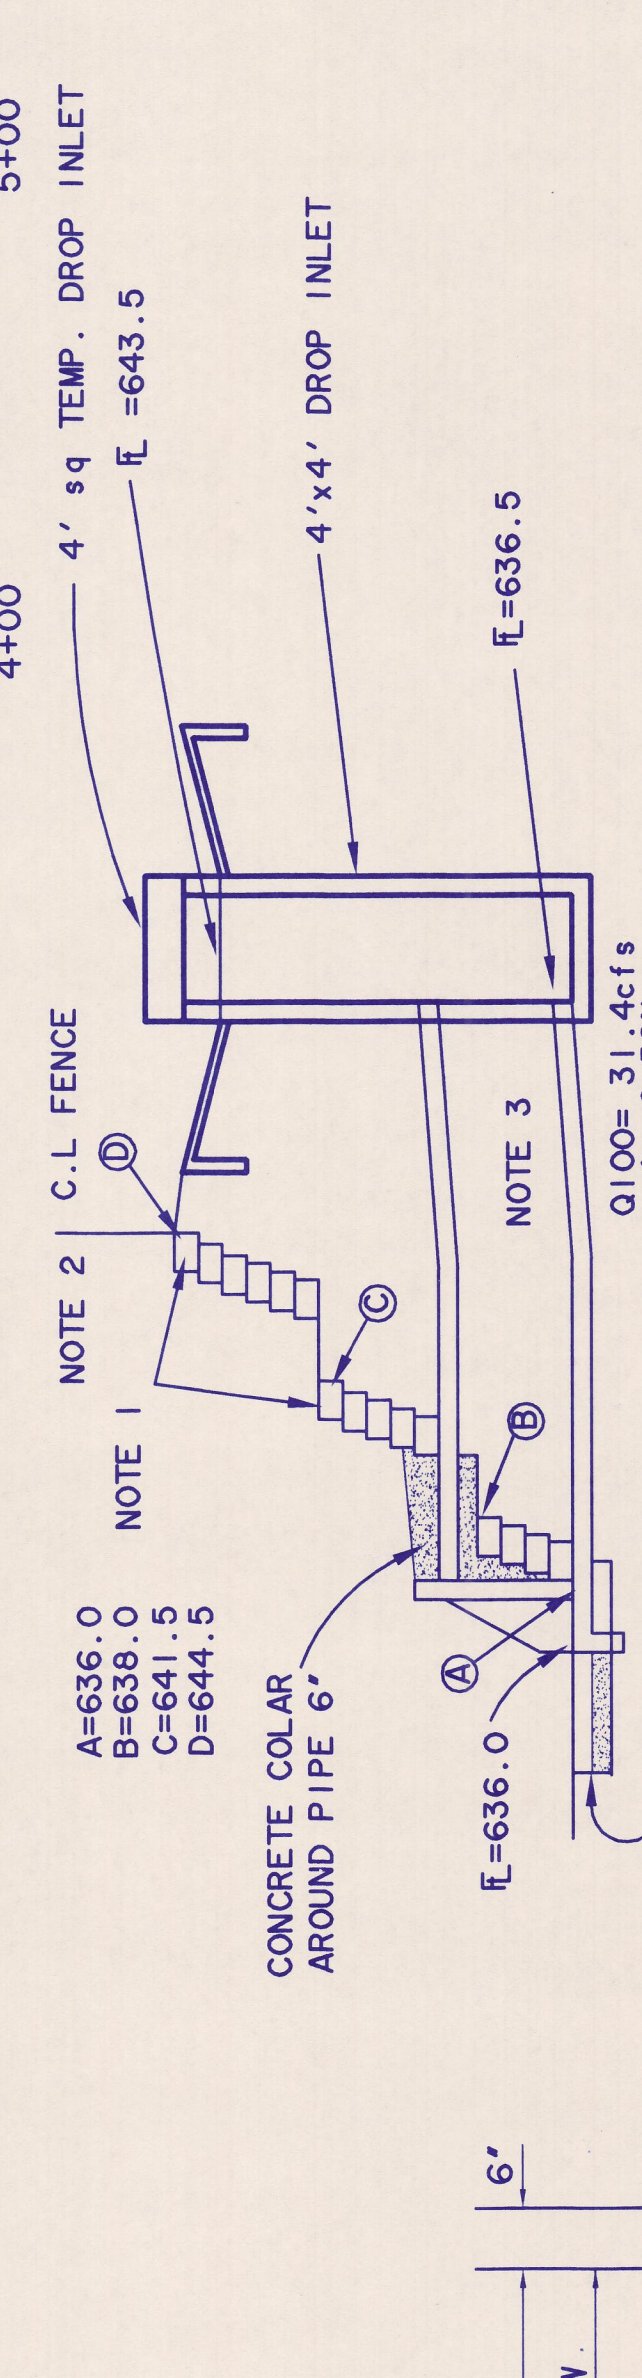

STORM DRAIN LINE "A"

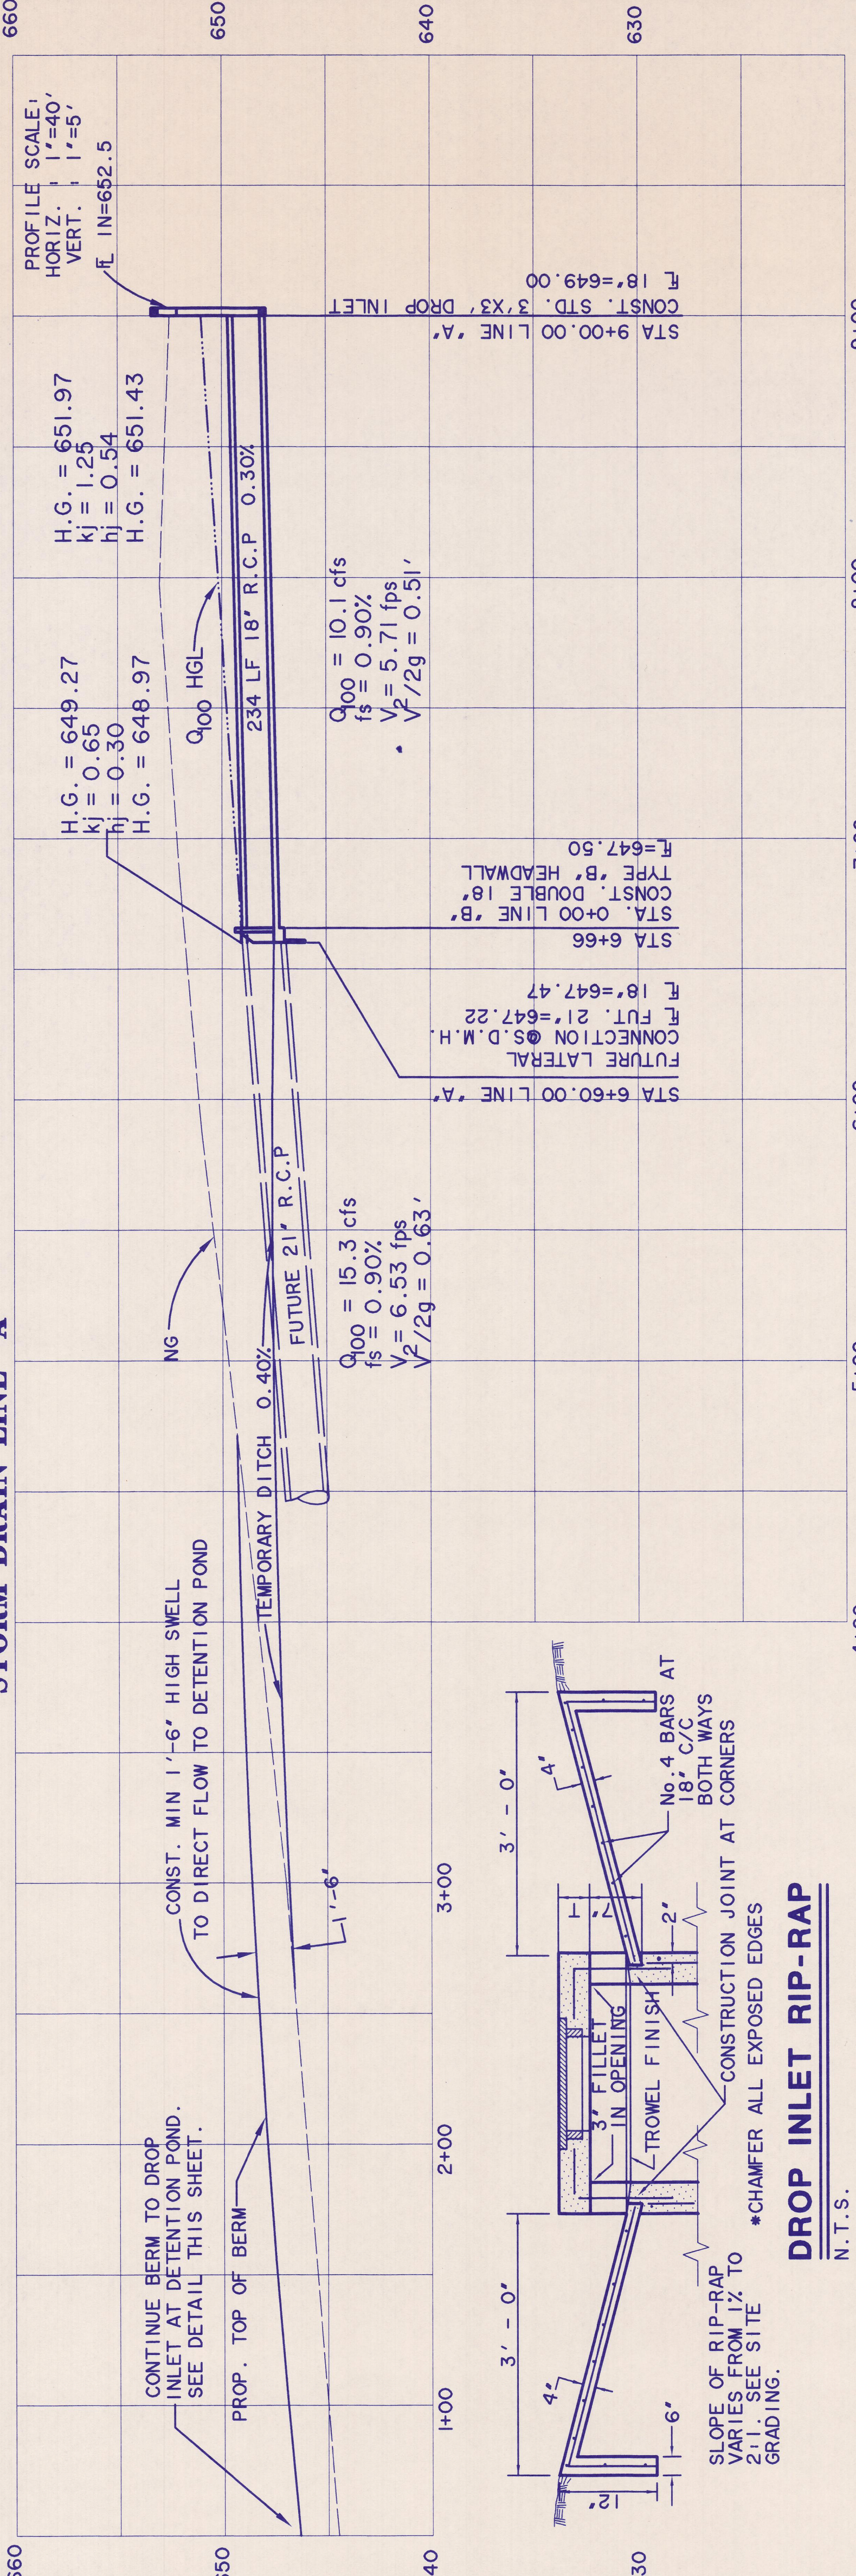

PREPARED BY: **WMA WIER & ASSOCIATES, INC.**
ENGINEERS SURVEYORS LAND PLANNERS
4300 BELTWAY PLACE SUITE 130 ARLINGTON, TEXAS 76018 METRO (817) 467-7700
8721 5th STREET FRSICO, TEXAS METRO (214) 387-8000
www.wierassociates.com

NO.	DATE	DESCRIPTION	BY

START INTERNATIONAL
SOJOURN PLAZA
ADDITION
LOT 3R, BLOCK A

STORM DRAIN
PROFILES AND DETAILS

STATE OF TEXAS
REGISTERED PROFESSIONAL ENGINEER
WIER & ASSOCIATES, INC.
4086 W. LAMAR BLVD.
METRO, TEXAS 76102
DATE: 06/06/02
WAB 01095

COPYRIGHT © WIER & ASSOCIATES, INC.
ALL RIGHTS RESERVED
DATE: 06/06/02
WAB 01095

SHEET NO. 7

