



DEVELOPER-

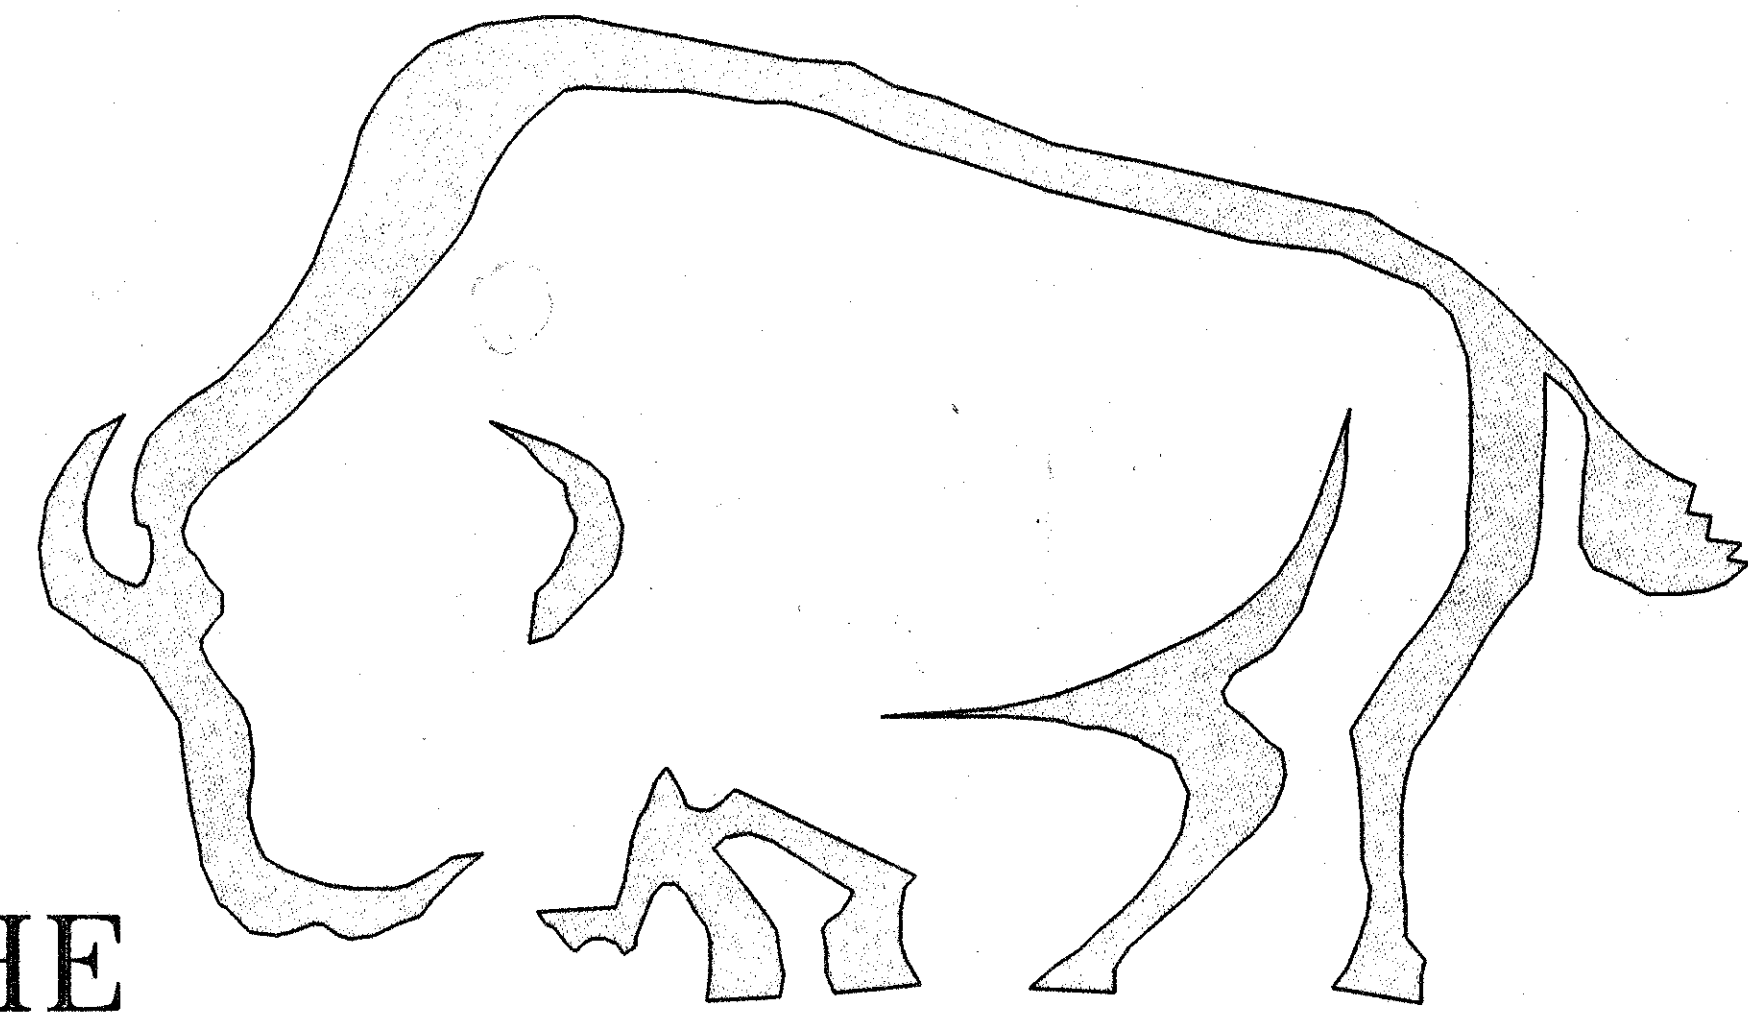

THE BISON GROUP INC.

P.O. Box Siloam Springs, AR 72761 (501) 549-3035

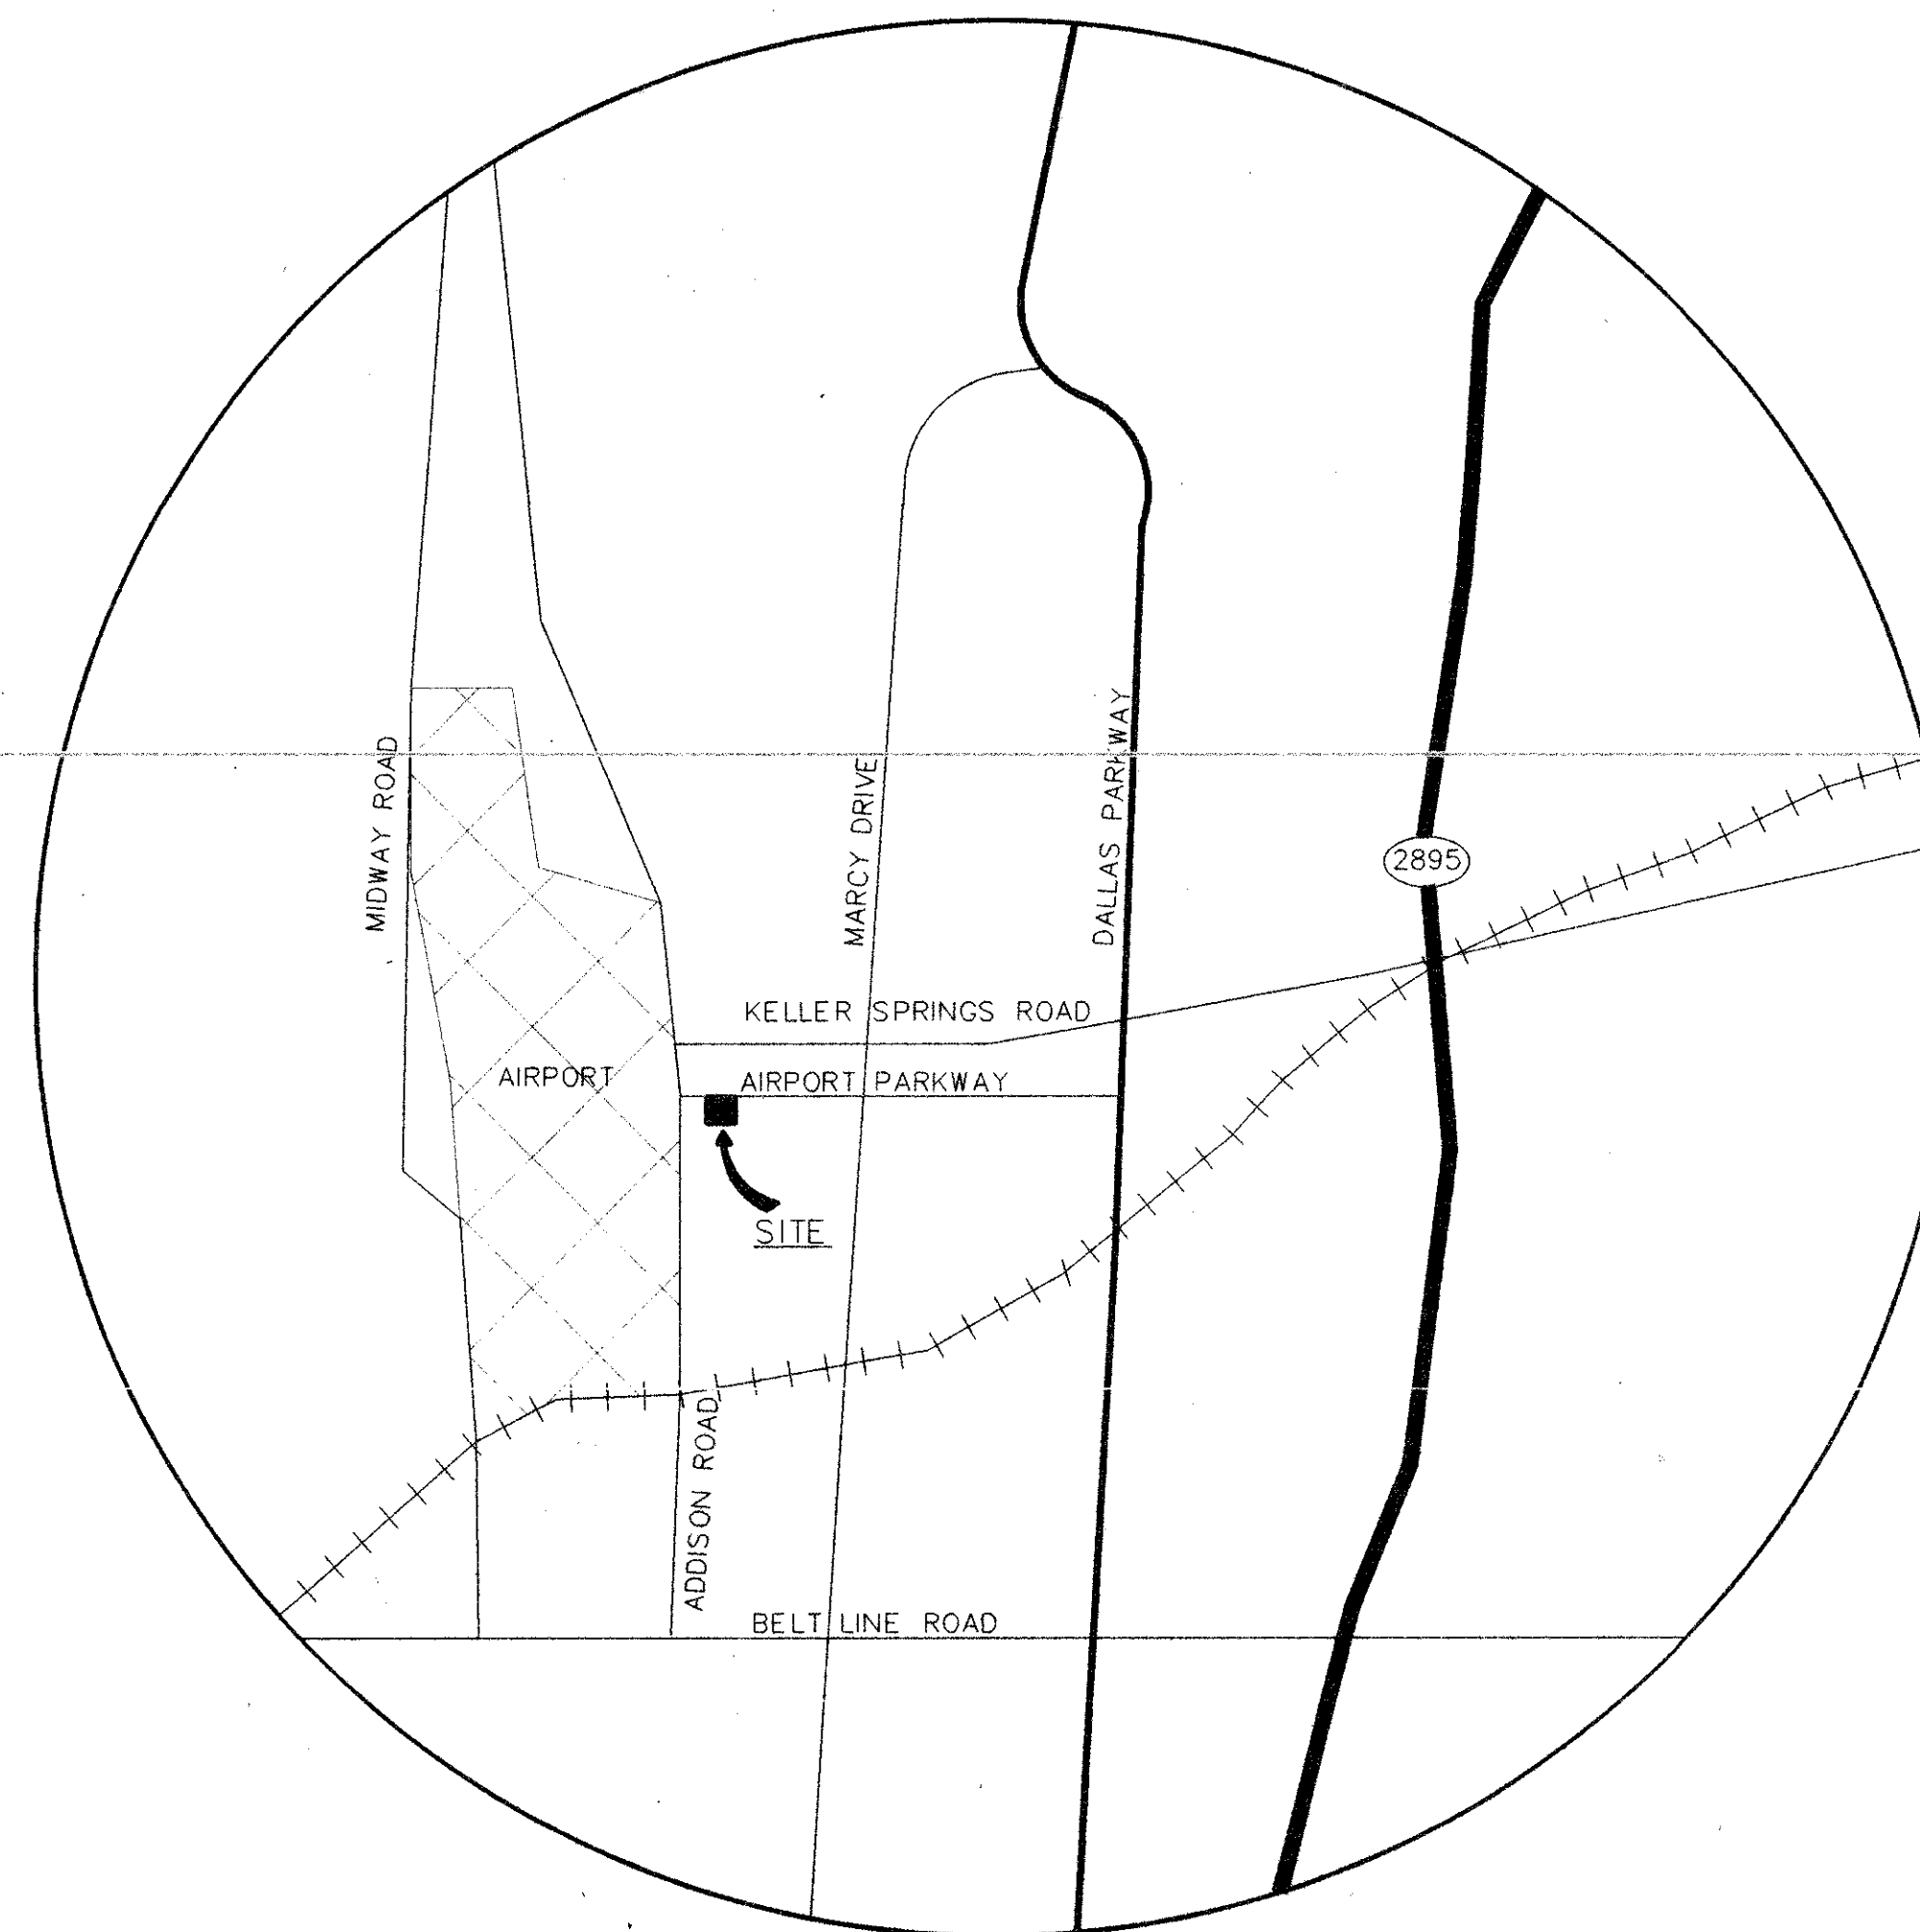

SITE VICINITY MAP (NOT TO SCALE)

MAIN POST OFFICE ADDISON, TEXAS

UTILITY CONTACT LIST:

- NATURAL GAS: LONE STAR GAS CO. HOWARD LEWIS 972-422-7073 1111 JUPITER SUITE 118 E PLANO, TEXAS 75074
SANTARY SEWER: ADDISON PUBLIC WORKS JOHN BUMGARDNER 972-450-2886 P.O. BOX 144 ADDISON, TEXAS 75001
WATER: ADDISON PUBLIC WORKS JOHN BUMGARDNER 972-450-2886 P.O. BOX 144 ADDISON, TEXAS 75001
ELECTRIC: T.U. ELECTRIC CO. GREG HILTON 972-323-0913 1015 HUTTON ST CARROLLTON, TEXAS 75006
TELEPHONE: SOUTH WESTERN BELL DAN SHIPP 972-234-7084 275 N. GREENVILLE AVE RICHARDSON TX 75081

ENGINEER-



Wolverton & Associates INCORPORATED

5600 OAKBROOK PARKWAY SUITE 100 NORCROSS, GA 30093 770 447-8999 PHONE 770 447-9070 FAX

NOTES:

- 1. THE SITework WITHIN THE POST OFFICE AREA SHALL MEET OR EXCEED THE "U.S. POSTAL SERVICE" STANDARD SITework SPECIFICATIONS.
2. ALL NECESSARY INSPECTIONS AND/OR CERTIFICATIONS REQUIRED BY CODES AND/OR UTILITY SERVICE COMPANIES SHALL BE PERFORMED PRIOR TO ANNOUNCED BUILDING POSSESSION AND THE FINAL CONNECTION OF SERVICES.

SHEET INDEX

- 1. COVER SHEET
2. CS-1 EXISTING CONDITIONS (PREPARED BY OTHERS PROVIDED FOR INFORMATION ONLY)
3. C-1 SITE PLAN
4. C-2 GRADING/DRAINAGE/EROSION CONTROL PLAN
5. C-3 UTILITY PLAN
6. C-4 DETAIL SHEET
7. C-5 DETAIL SHEET
8. C-6 DETAIL SHEET
9. C-7 PROFILES (STORM AND SANITARY SEWER)
10. C-8 CONCRETE JOINTING PLAN

RETURN PLANS TO: Town of Addison PUBLIC WORKS DEPT.