



EXISTING CI THROUGH DI#1

HORIZONTAL: 1" = 20'
VERTICAL: 1" = 5'

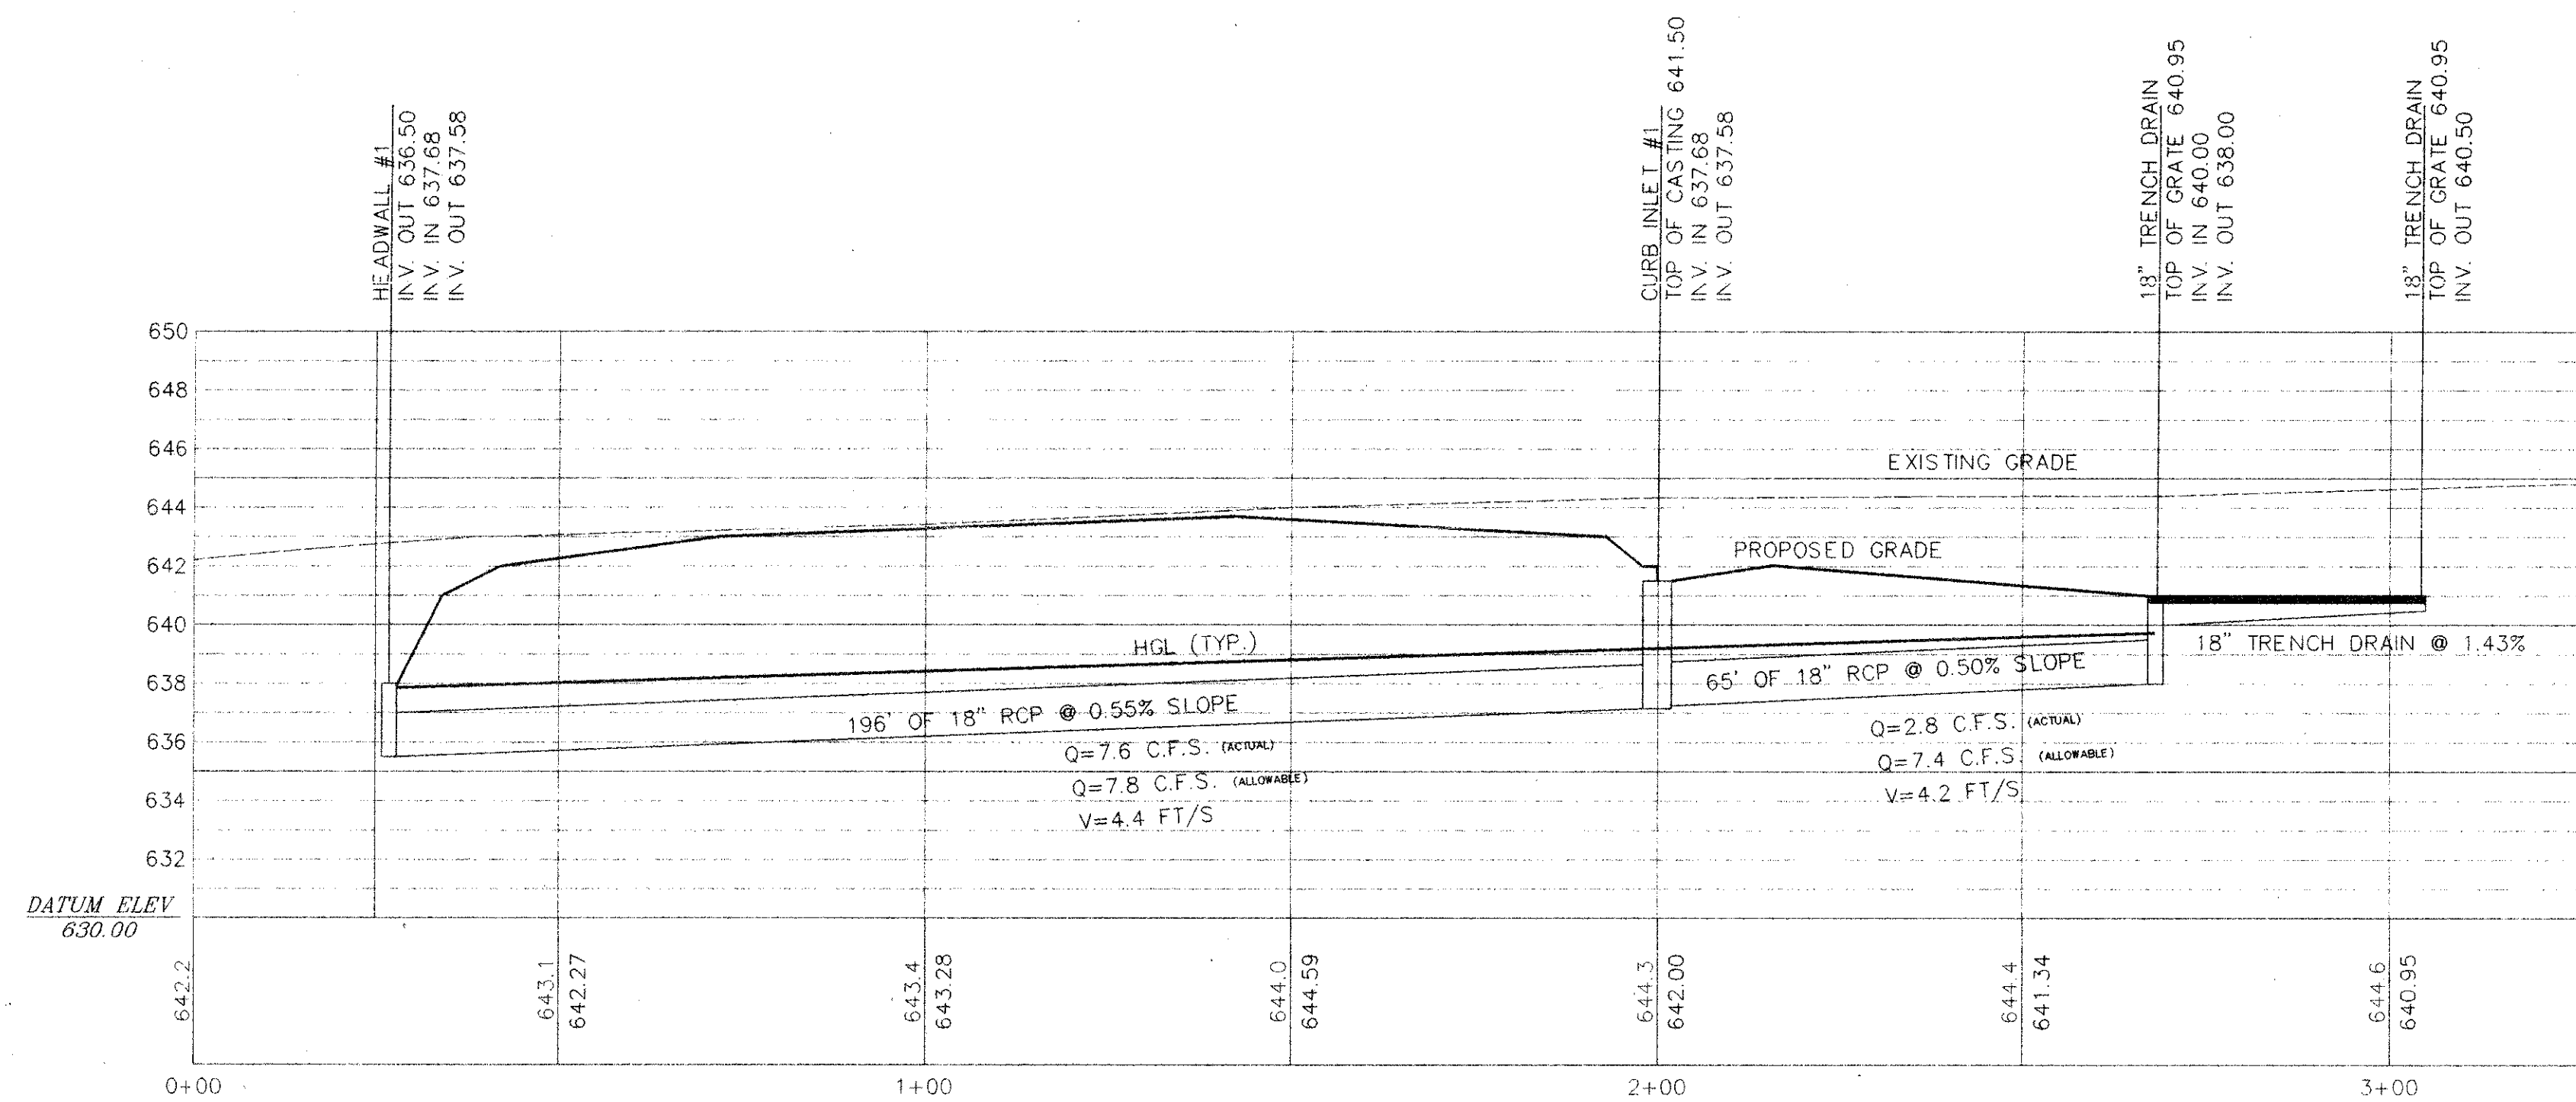

HEADWALL#1 THROUGH TRENCH DRAIN

HORIZONTAL: 1" = 20'
VERTICAL: 1" = 5'

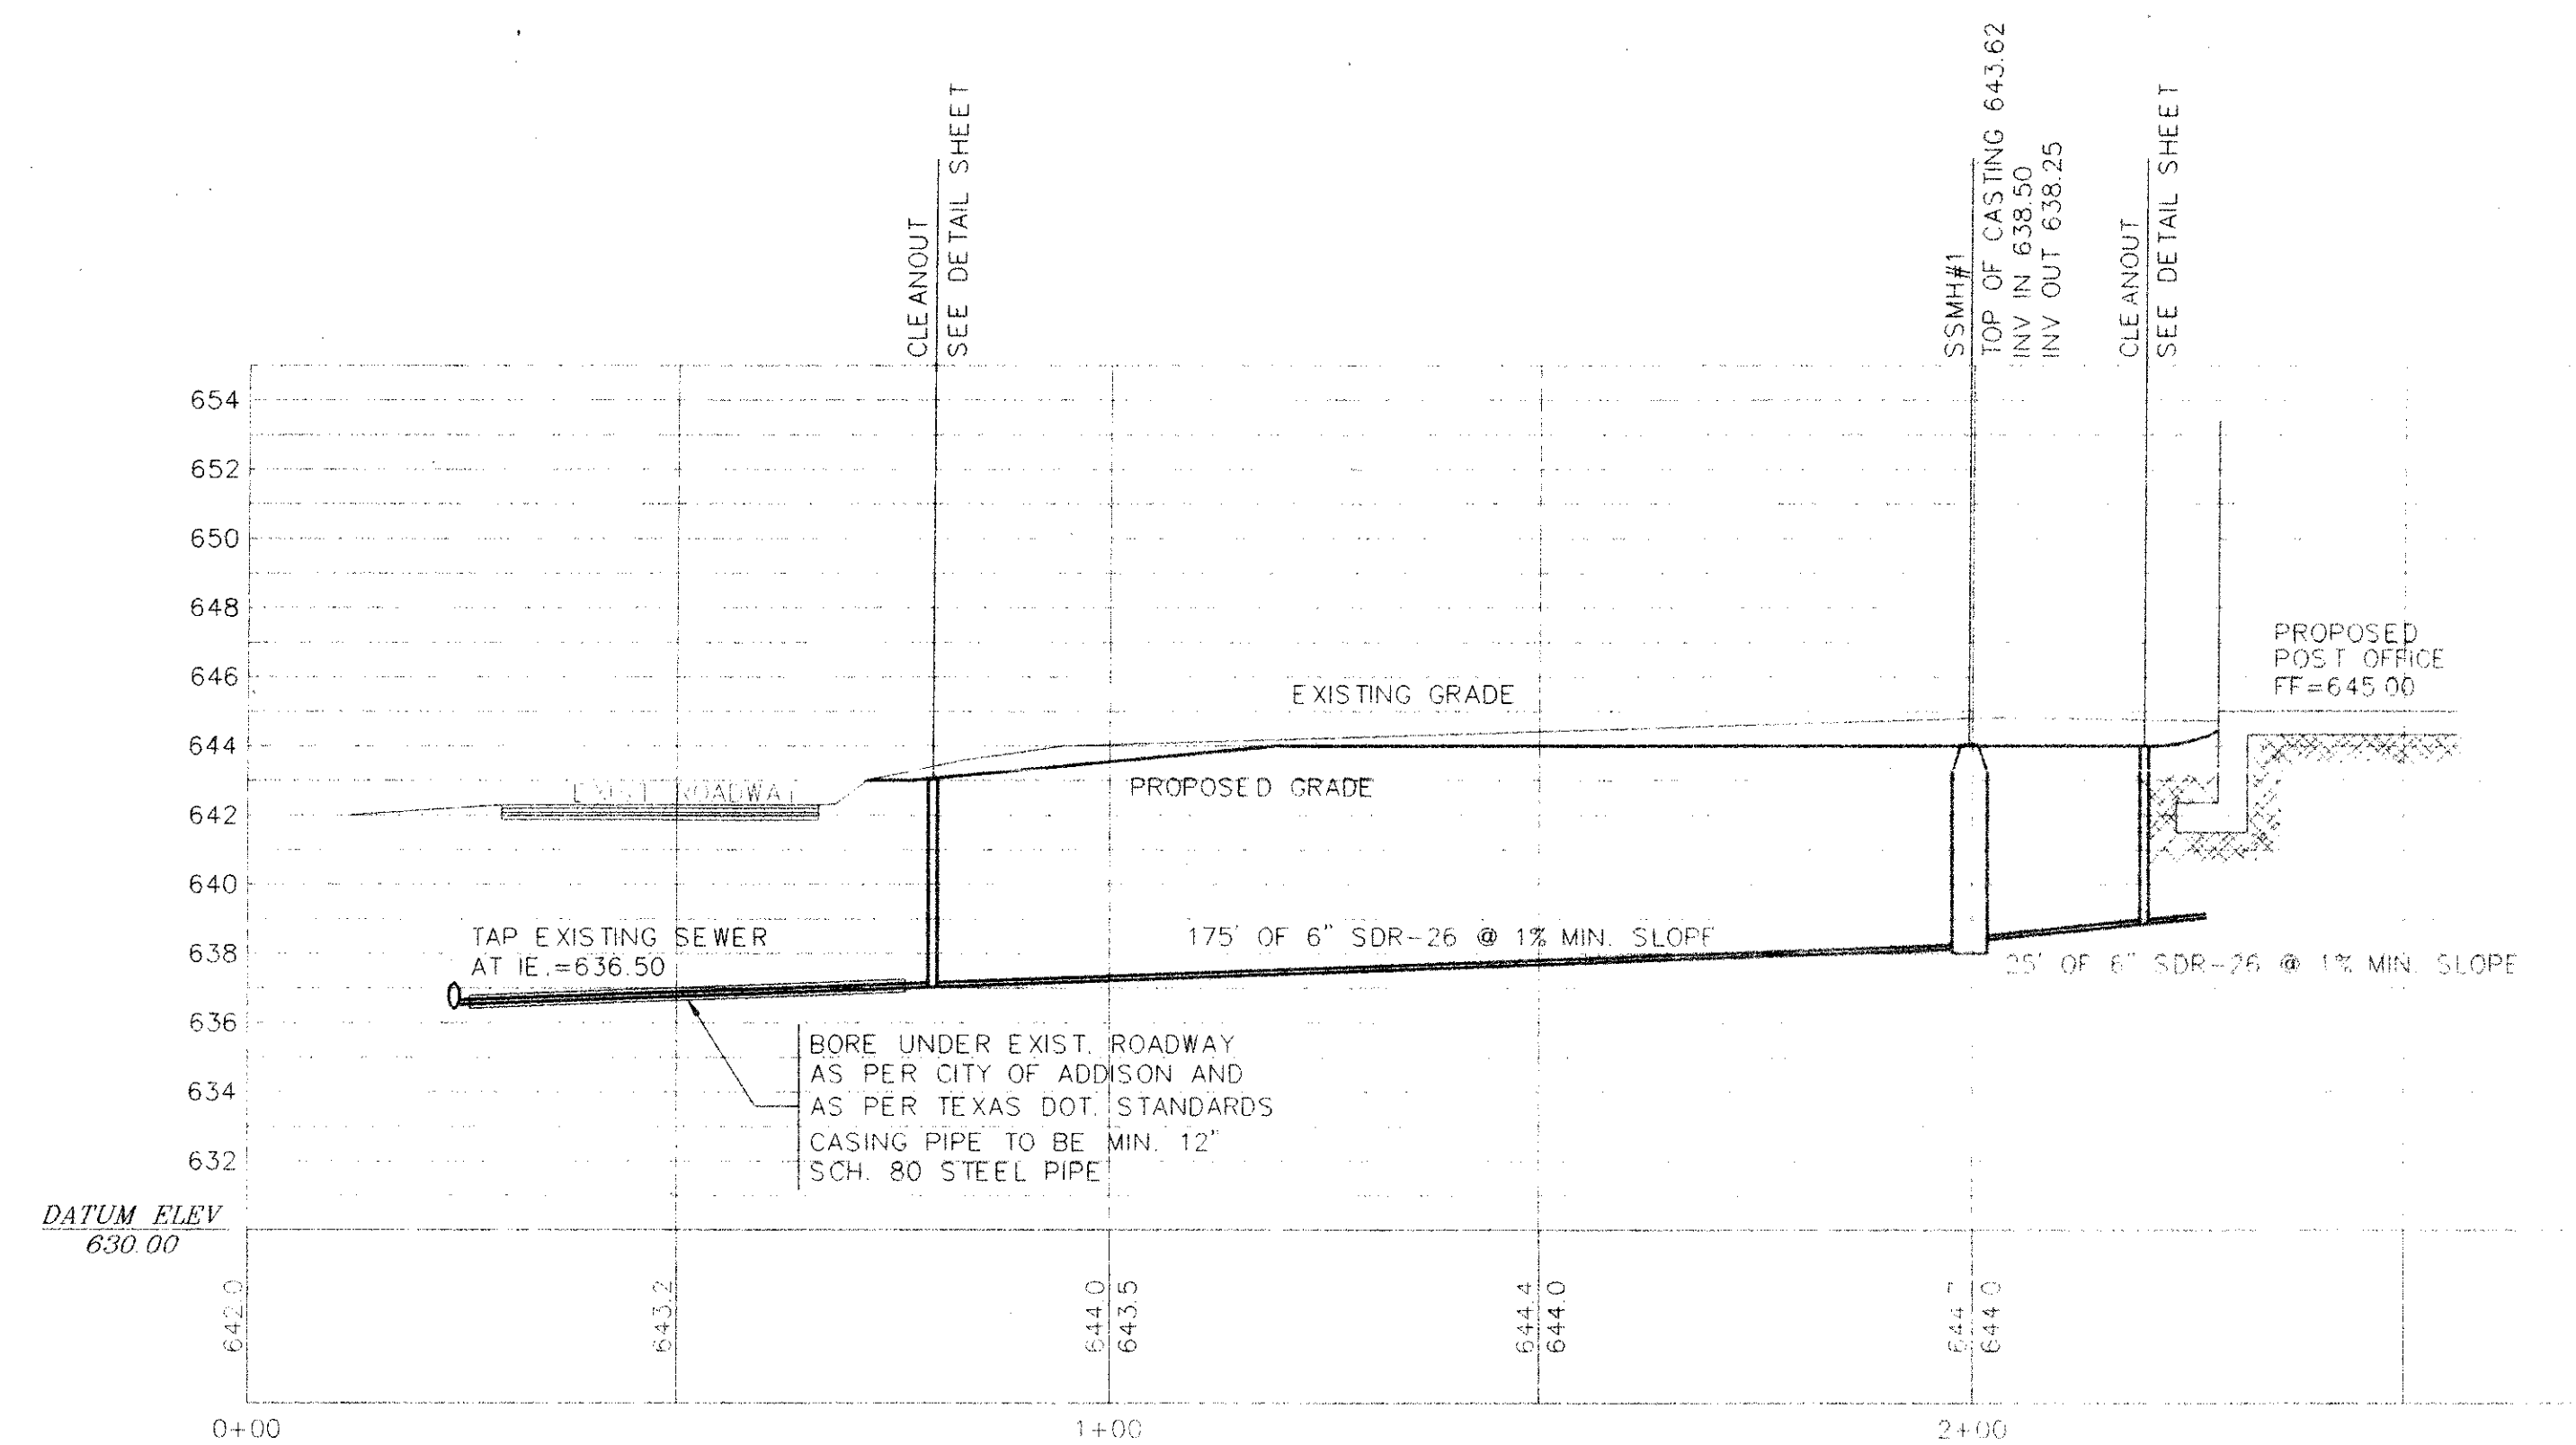

SANITARY SEWER PROFILE


HORIZONTAL: 1" = 20'
VERTICAL: 1" = 5'

REVISIONS	BY
REVISED PER CITY COMMENTS	J.S.K.

WOLVERTON & ASSOCIATES, INC.
5800 ONBROOK PARKWAY / SUITE 100 / NORCROSS, GEORGIA 30093
770 447-8888 PHONE / 770 447-9070 FAX



PROPOSED MAIN POST OFFICE
ADDISON, TEXAS
UNITED STATES POSTAL SERVICE

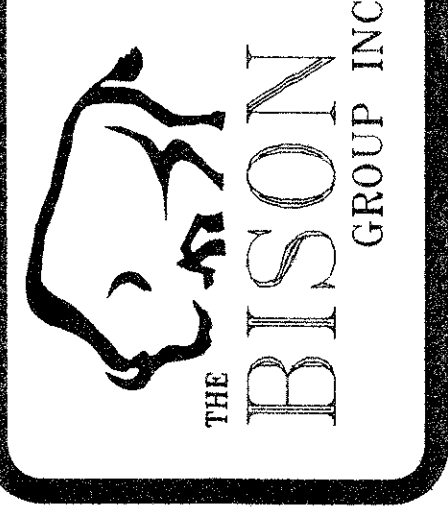

DRAWN	JSK
CHECKED	JCW
DATE	01/18/97
SCALE	1" = 20'
JOB No.	96164
SHEET	

C-7
OF SHEETS