

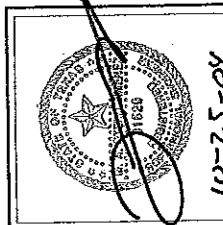


LEGEND

- Asphalt Concrete Pavement
- Portland Cement Concrete Pavement
- 6' Chain Link Fence w/ Barb-Wire
- 10' Ch Lnk Fnc Black Vinyl Coated w/Slats
- Silt Fence

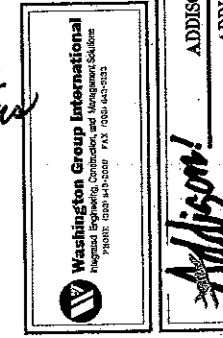





ISSUED FOR BID	STAGE OF PLANS
ADD - FUEL	27514-000-00020

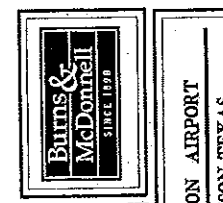

BULK FUEL STORAGE AND DISPENSING SYSTEM PLAN AND PROFILE LAYOUT STA.100 TO STA.103 TANKER SIDE ROAD

DESIGNER: M.O.J. PROJ. LEAD: S.G.L. APPROVED: B.D.N.

DATE: OCTOBER 25, 2004
SHEET 8 OF 33

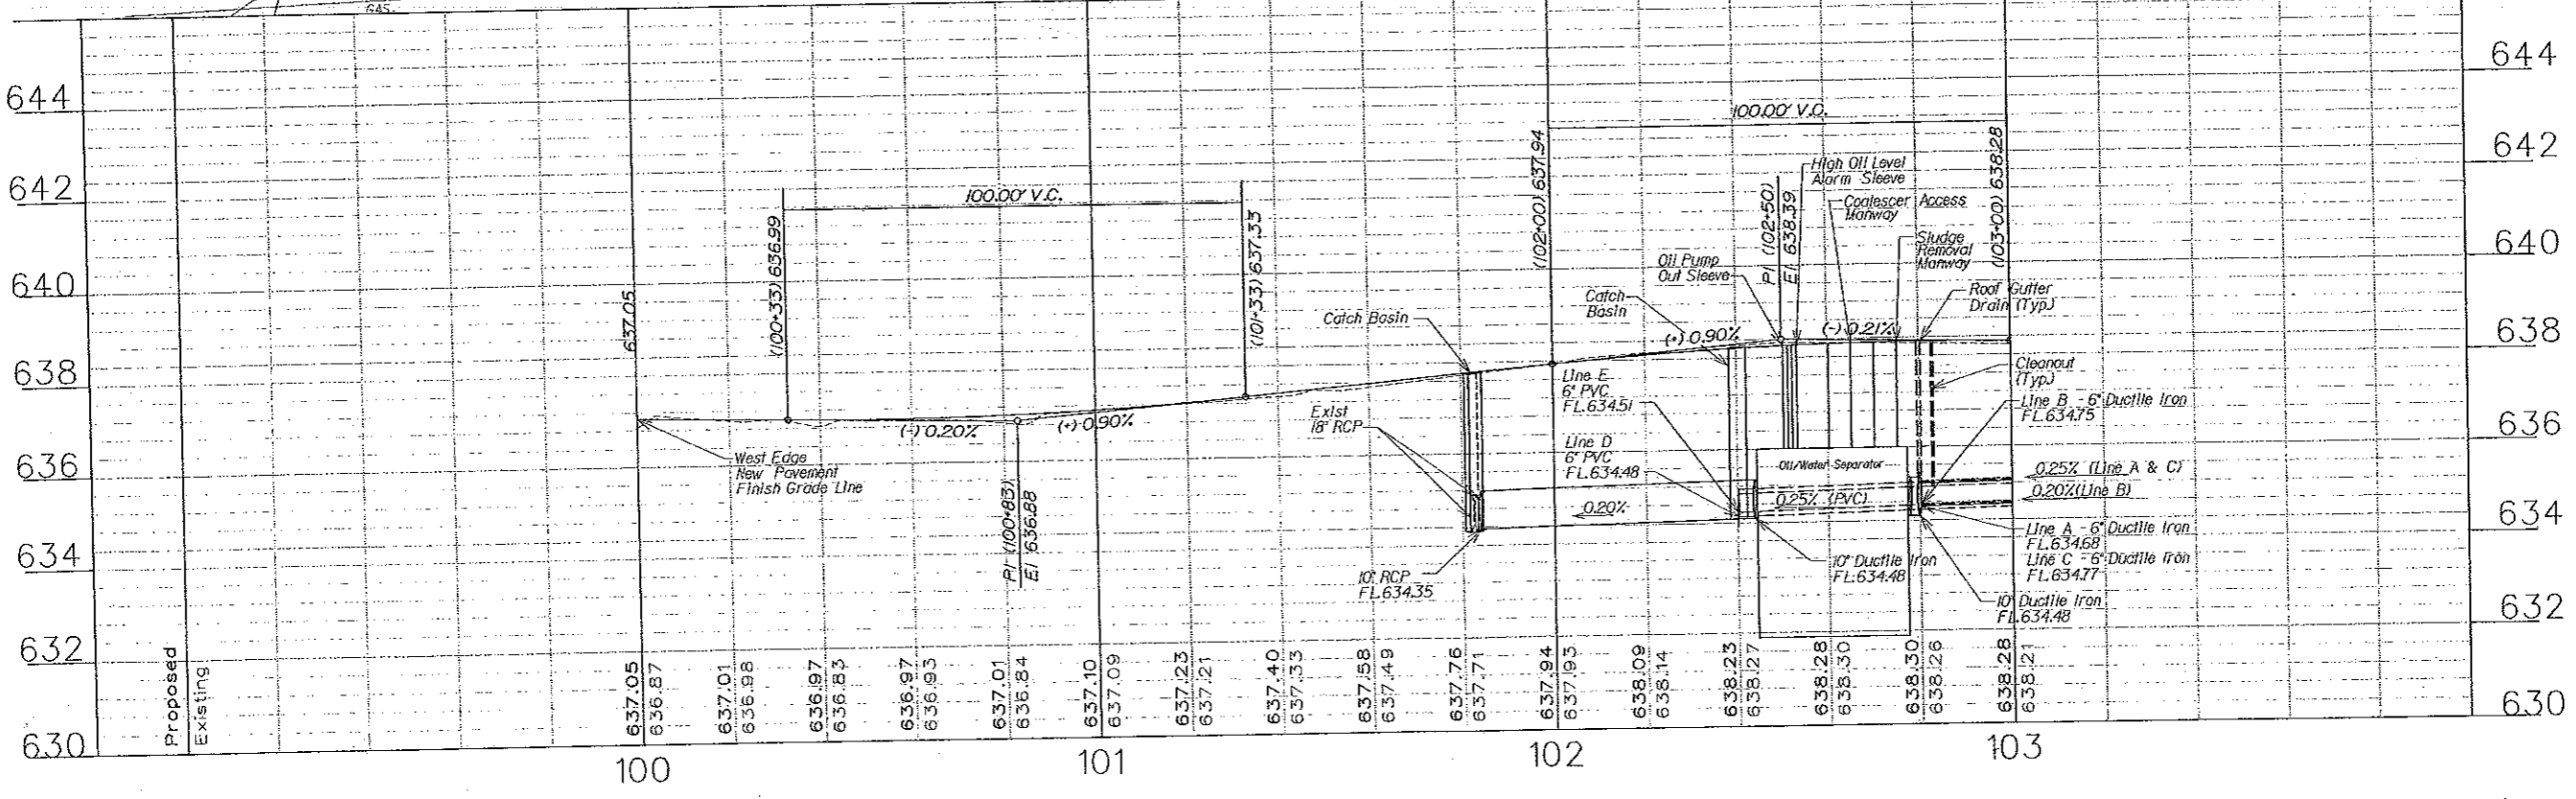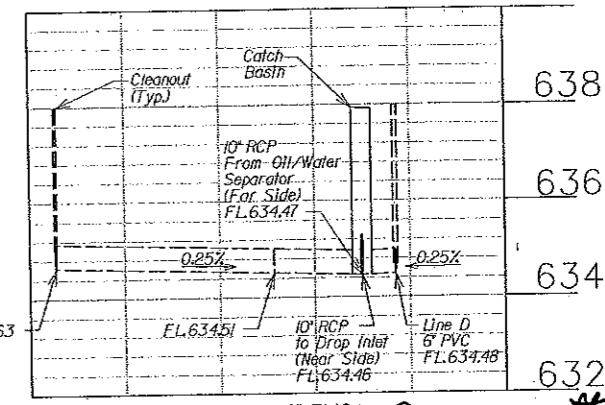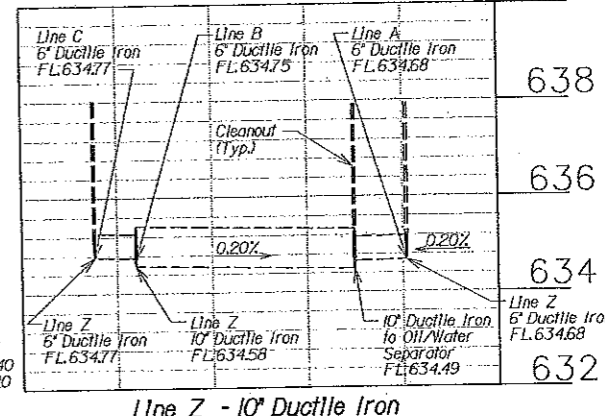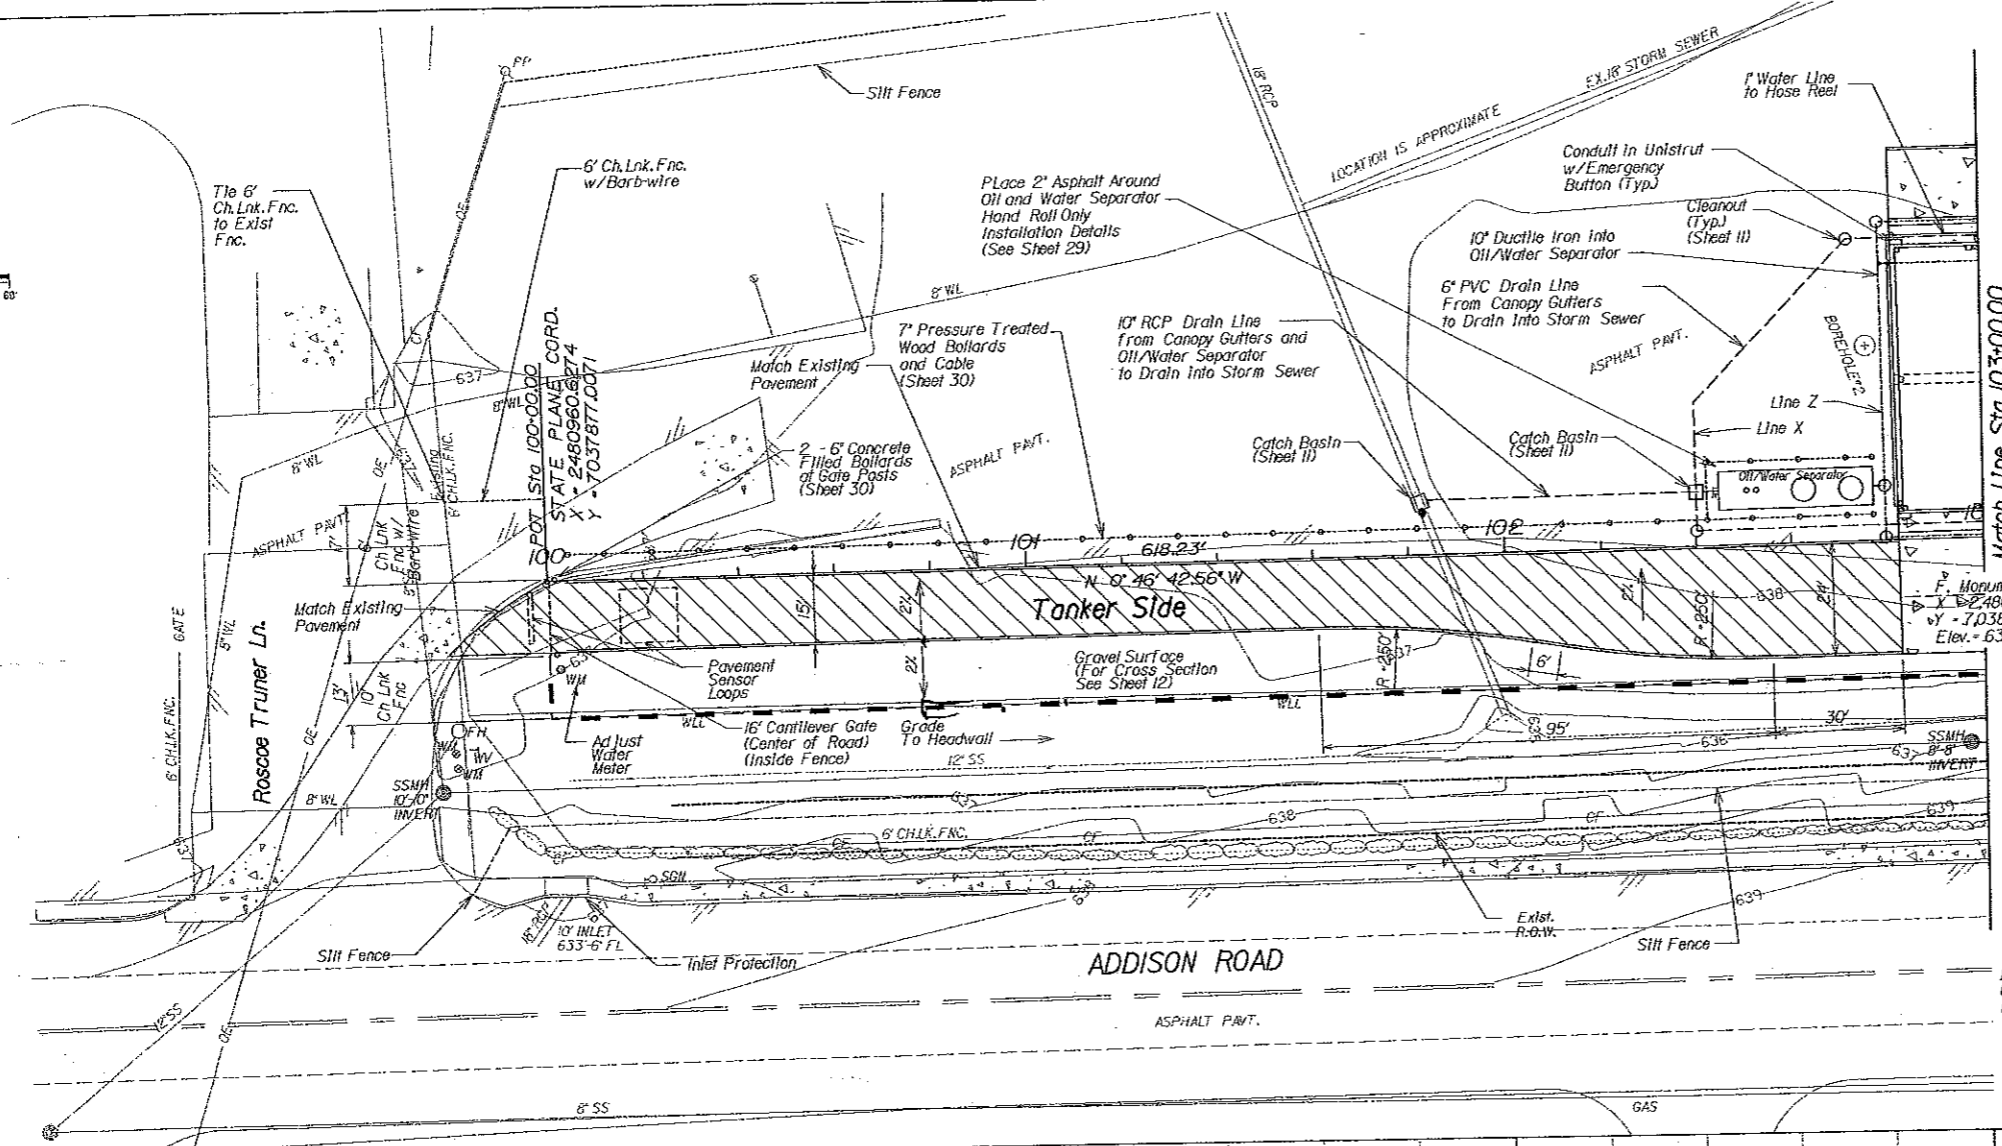

10-25-04

ADDISON AIRPORT
ADDISON, TEXAS

Addison!