




2" PVC ONE-WAY ELECTRICAL DUCT-TYPE "A"
NTS

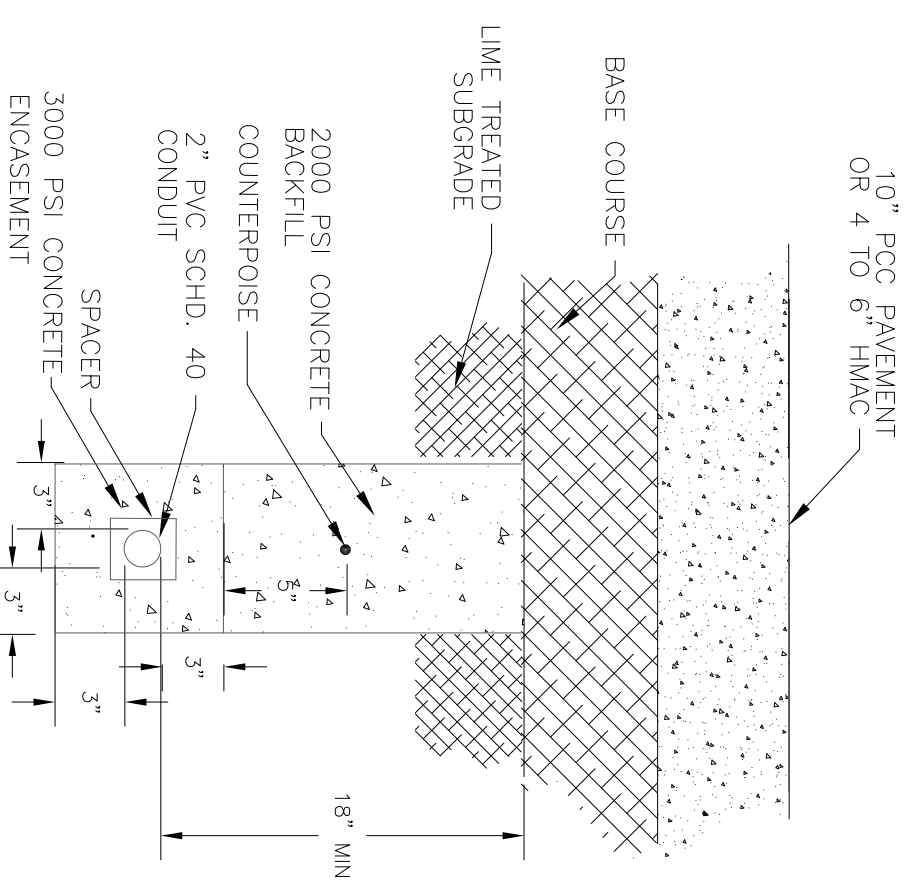

2" PVC ONE-WAY ELECTRICAL DUCT-TYPE "B"
NTS
UNDER PAVEMENT

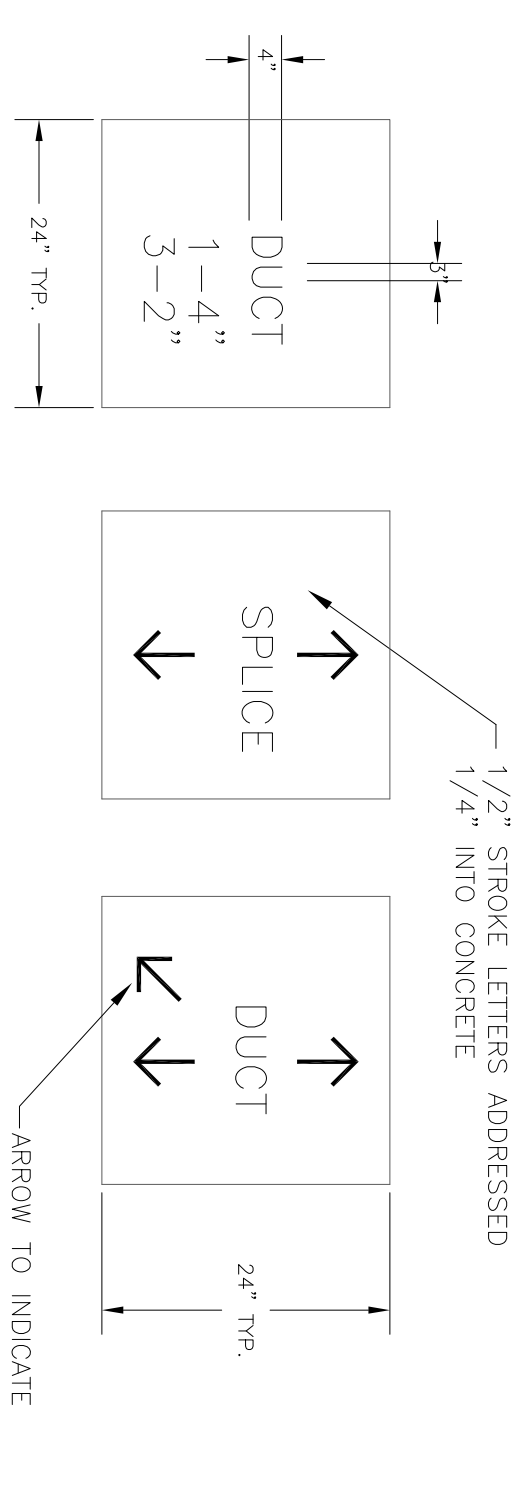

PLAN VIEWS


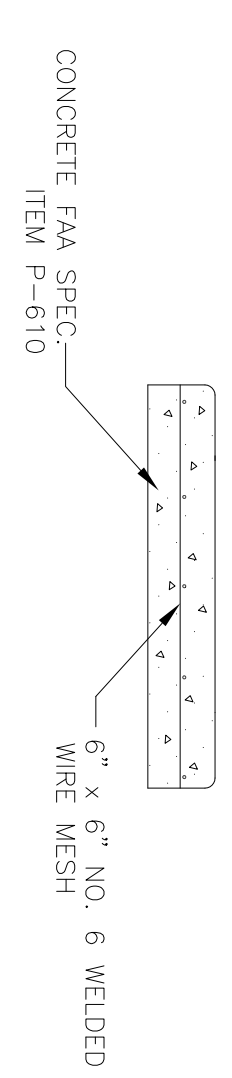


SECTION VIEW
CABLE AND DUCT MARKER
NTS

DESIGN:	<i>R.W.C.</i>
DRAWN:	<i>M.C.R.</i>
CHECKED:	<i>E.S.A.</i>
SCALE:	NO SCALE

A.P. NO.:	3-48-0063-07
BID NO.:	95-18
JOB NO.:	E708024.70
Date	

Revisions	
By	

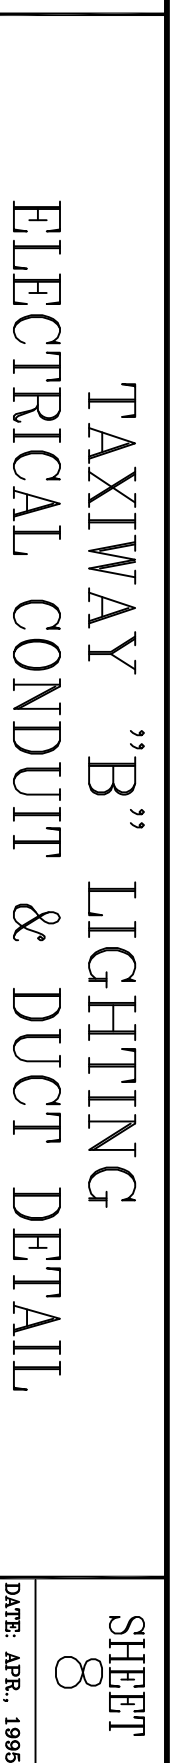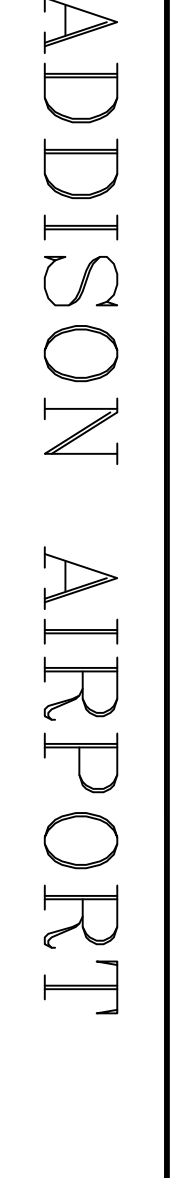

FOR INTERNAL REVIEW ONLY
PSA ENGINEERING
PANSAK-SRIBHEN
NO. 40320
DATE: 4/26/95