




DETAIL A  
SCALE: 1" = 10'

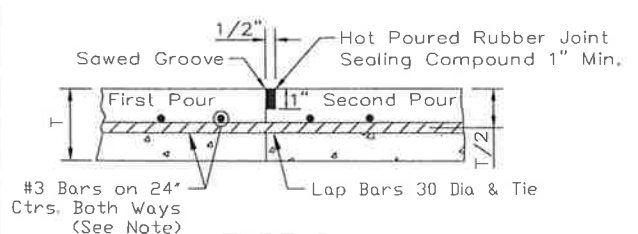


TYPE D  
CONSTRUCTION JOINT

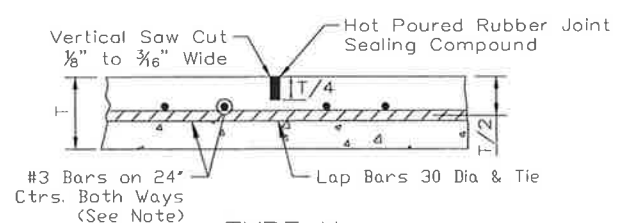

TYPE H  
CONSTRUCTION JOINT

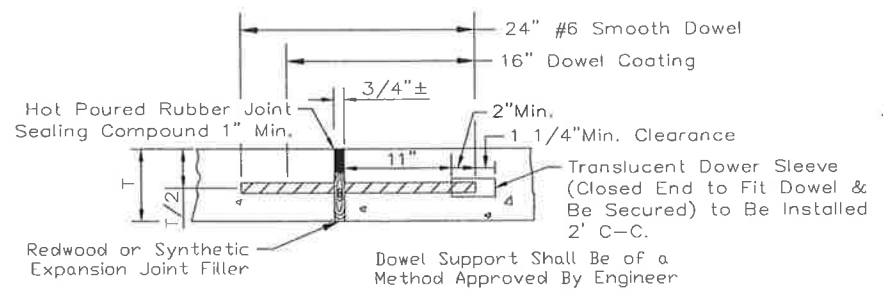

TYPE A  
EXPANSION JOINT  
(Spaced 600FT. Maximum; Locate at Structures and at Intersection P.C.'s & P.T.'s)

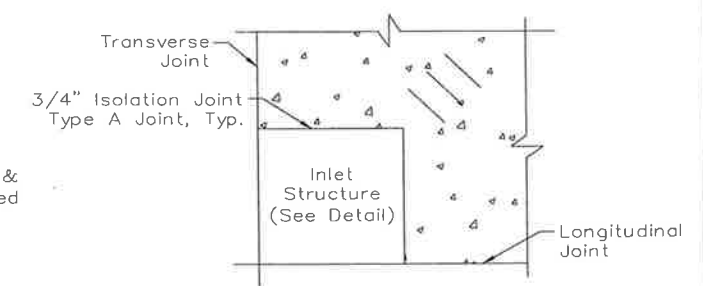

ISOLATION JOINT  
FOR MANHOLE STRUCTURES

Note:  
Alternate Reinforcement  
#4 Bars on 30" Ctrs.  
Both Ways.

REV.	DATE	DESCRIPTION	BY	APPROVED

**GARVERENGINEERS**  
3010 GAYLOR PARKWAY, SUITE 190, FRISCO, TX 75034, (972) 377-7480

TOWN OF ADDISON  
ADDISON AIRPORT  
FUEL FARM APRON RECONSTRUCTION

JOINT PLAN  
AND DETAILS

Job No.: 07510280  
Date: January 2008  
Designed by: KAA  
Drawn by: BMN

Sheet Number