
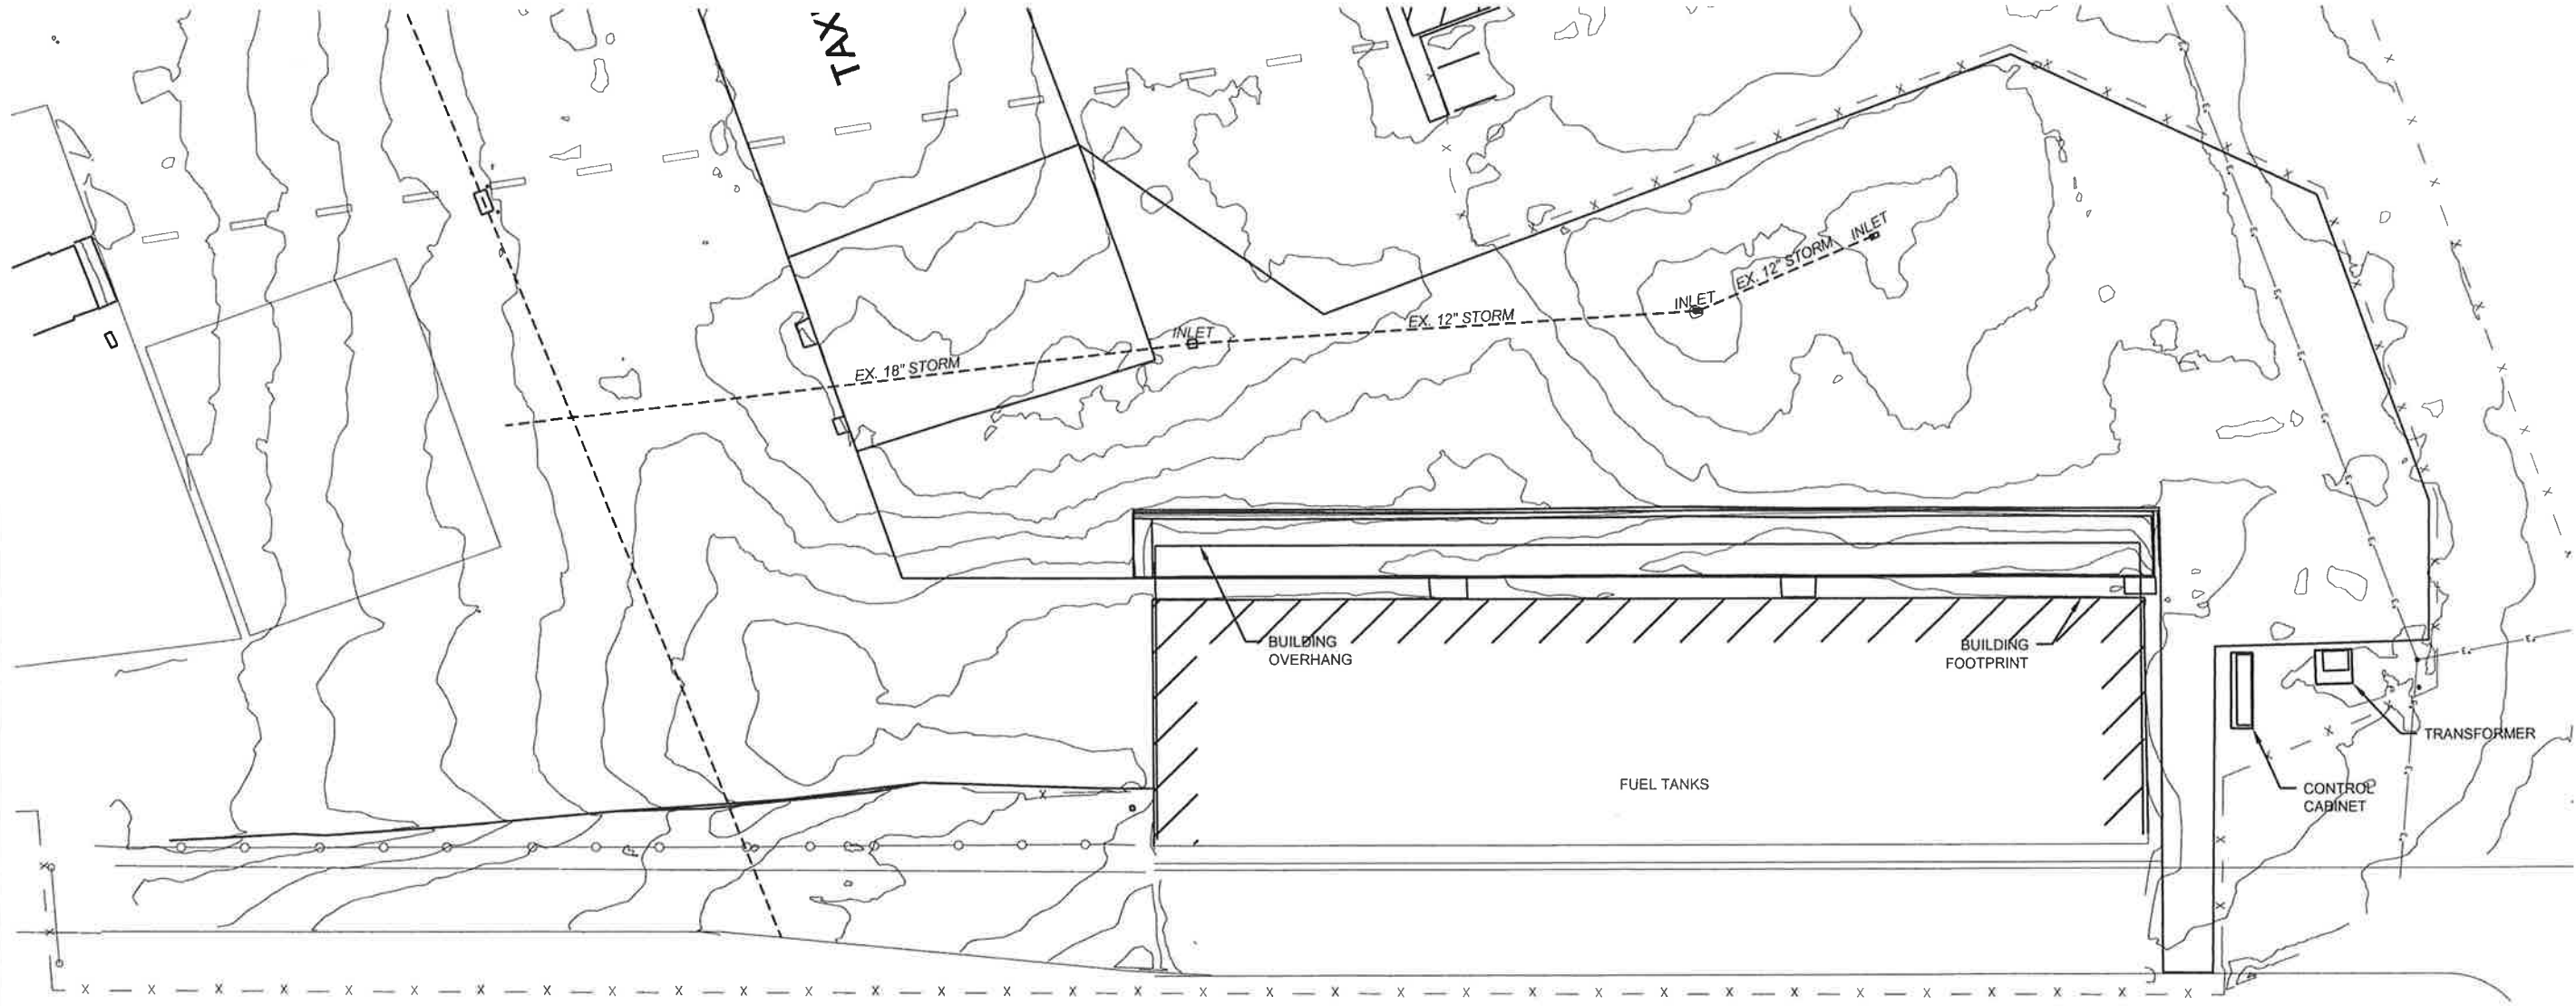


CONSTRUCTION EXIT

GENERAL NOTES

1. The length of the construction exit shall be as indicated on the plans, but not less than 35'.
2. The coarse aggregate should be open graded with a size of 3" to 5".
3. The approach transitions should be no steeper than 6:1 and constructed as directed by the Engineer.
4. The construction exit foundation course shall be flexible base, bituminous concrete, portland cement concrete or other material as approved by the Engineer.
5. The construction exit shall be graded to allow drainage to a sediment trapping device.
6. The guidelines shown hereon are suggestions only and may be modified by the Engineer.
7. See General Project Notes for construction exit location.

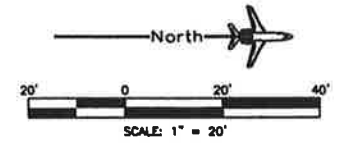

REV.	DATE	DESCRIPTION	BY	APPROVED

GARVER ENGINEERS
3010 GAYLOR PARKWAY, SUITE 190, FRISCO, TX 75034, (972) 377-7480

TOWN OF ADDISON
ADDISON AIRPORT
FUEL FARM APRON RECONSTRUCTION

CONTOUR PLAN

Job No.: 07510280
Date: January 2008
Designed by: KAA
Drawn by: BMN

Sheet Number
6