
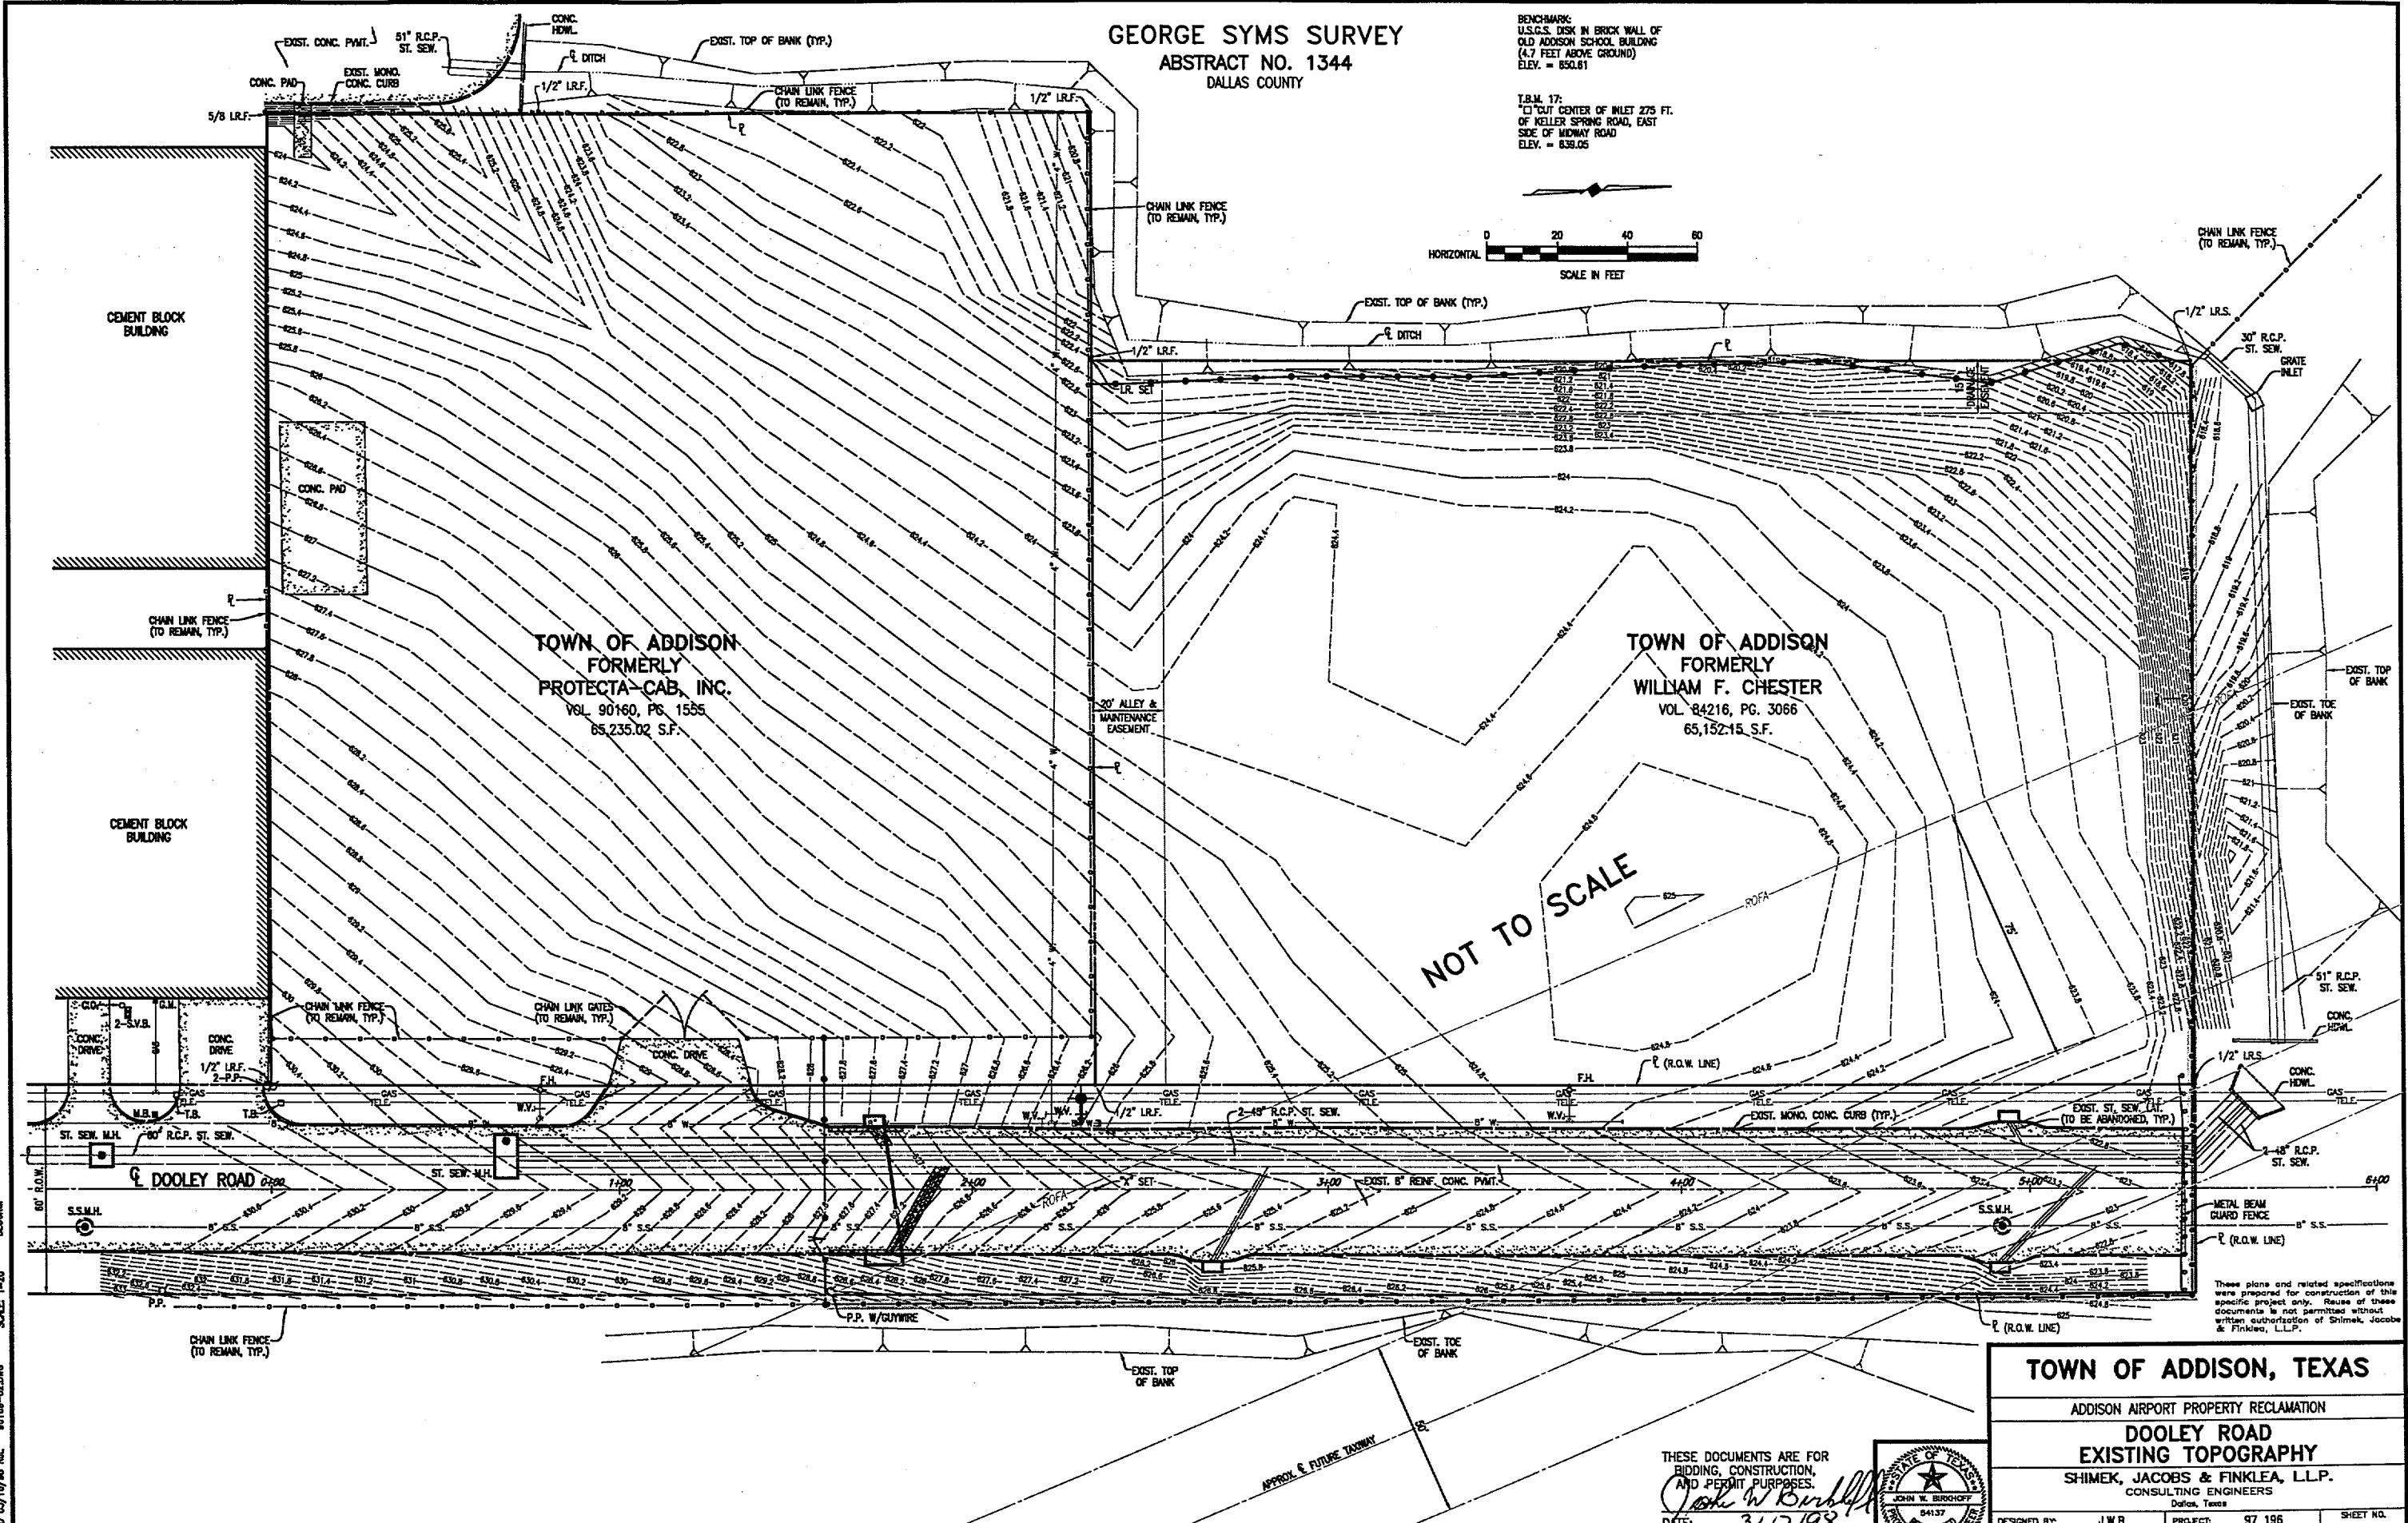


**GEORGE SYMS SURVEY**  
**ABSTRACT NO. 1344**  
**DALLAS COUNTY**

BENCHMARK:  
 U.S.G.S. DISK IN BRICK WALL OF  
 OLD ADDISON SCHOOL BUILDING  
 (4.7 FEET ABOVE GROUND)  
 ELEV. = 850.81

T.B.M. 17:  
 "C" CUT CENTER OF INLET 275 FT.  
 OF KELLER SPRING ROAD, EAST  
 SIDE OF MIDWAY ROAD  
 ELEV. = 839.05

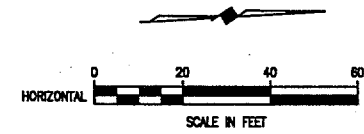

These plans and related specifications were prepared for construction of this specific project only. Reuse of these documents is not permitted without written authorization of Shimek, Jacobs & Finkler, L.L.P.

REVISION 02/16/98 R.L. 00189-02.DWG SCALE 1"=20' BLOCKS

**TOWN OF ADDISON, TEXAS**  
 ADDISON AIRPORT PROPERTY RECLAMATION  
**DOOLEY ROAD**  
**EXISTING TOPOGRAPHY**

SHIMEK, JACOBS & FINKLER, L.L.P.  
 CONSULTING ENGINEERS  
 Dallas, Texas

THESE DOCUMENTS ARE FOR  
 BIDDING, CONSTRUCTION,  
 AND PERMIT PURPOSES.  
*John W. Burkhoff*  
 DATE: 3/17/98



DESIGNED BY: J.W.B. PROJECT: 97 196 SHEET NO. 2  
 DRAWN BY: R.J.L. DATE: FEBRUARY 1998 OF 7 SHEETS