

2" THICK ON
CEMENT STAB
SUBGRADE
MATCH EXIST
EXTEND EX. 24"
ROP. IS ILT.
ESTR.

REMOVE EXIST. PAVT.
REPLACE w/ 2" HMAOP
ON CEMENT STAB SUBGRADE
CONTRACTOR SHALL VERIFY PRO.
GRADE AND WILL NOTIFY ENGINEER PRIOR
TO ANY CONSTRUCTION IN THIS AREA.


ADDISON ROAD

REMOVE EXIST. TRIP BUTTONS
STRIP w/ REFLECTIVE PAINT
SEE DETAIL, SHT. 1

MATCH LINE - SEE SHT. 9


TBM - BRASS DISK FND ON S.W. CORNER INLET
WEST SIDE ADDISON RD NORTH OF ROSCOE
ELEV. 437.45

(SEE SHT. 7)
MATCH LINE STA. 2+80

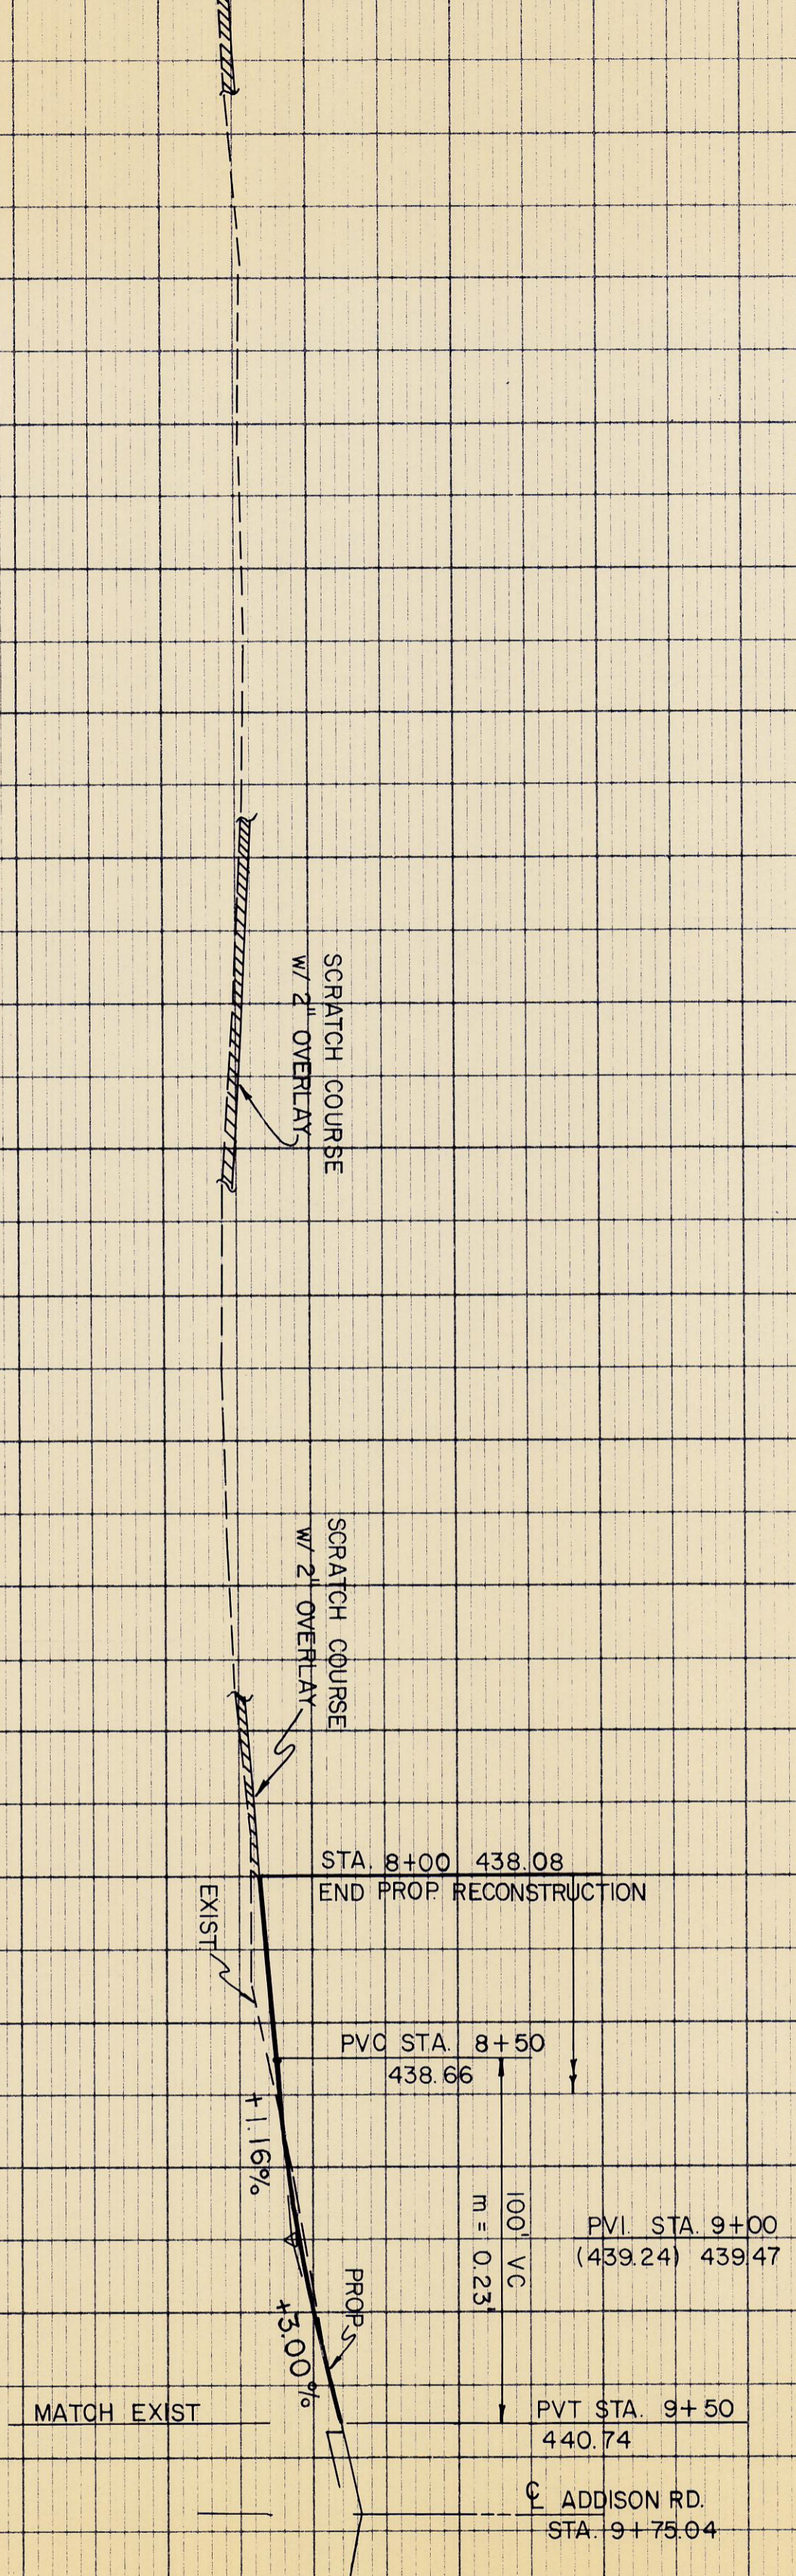

445
440
435

445
440
435

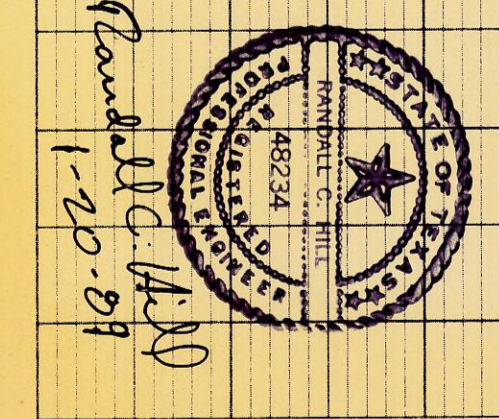

No.	Revision	By	Date
TOWN OF ADDISON GRAND PRIZ OF DALLAS IN ADDISON			
PAVING STA. 2+80 TO SHT. 9			
GINN, INC. Dallas, Texas			
Designed - RCH	Drawn - CL	Date - DEC 1988	Job No. - 400
Approved - HMG	Checked - RCH	Scale - 1" = 40' H, 1" = 5' V	Sheet 8 of 12