


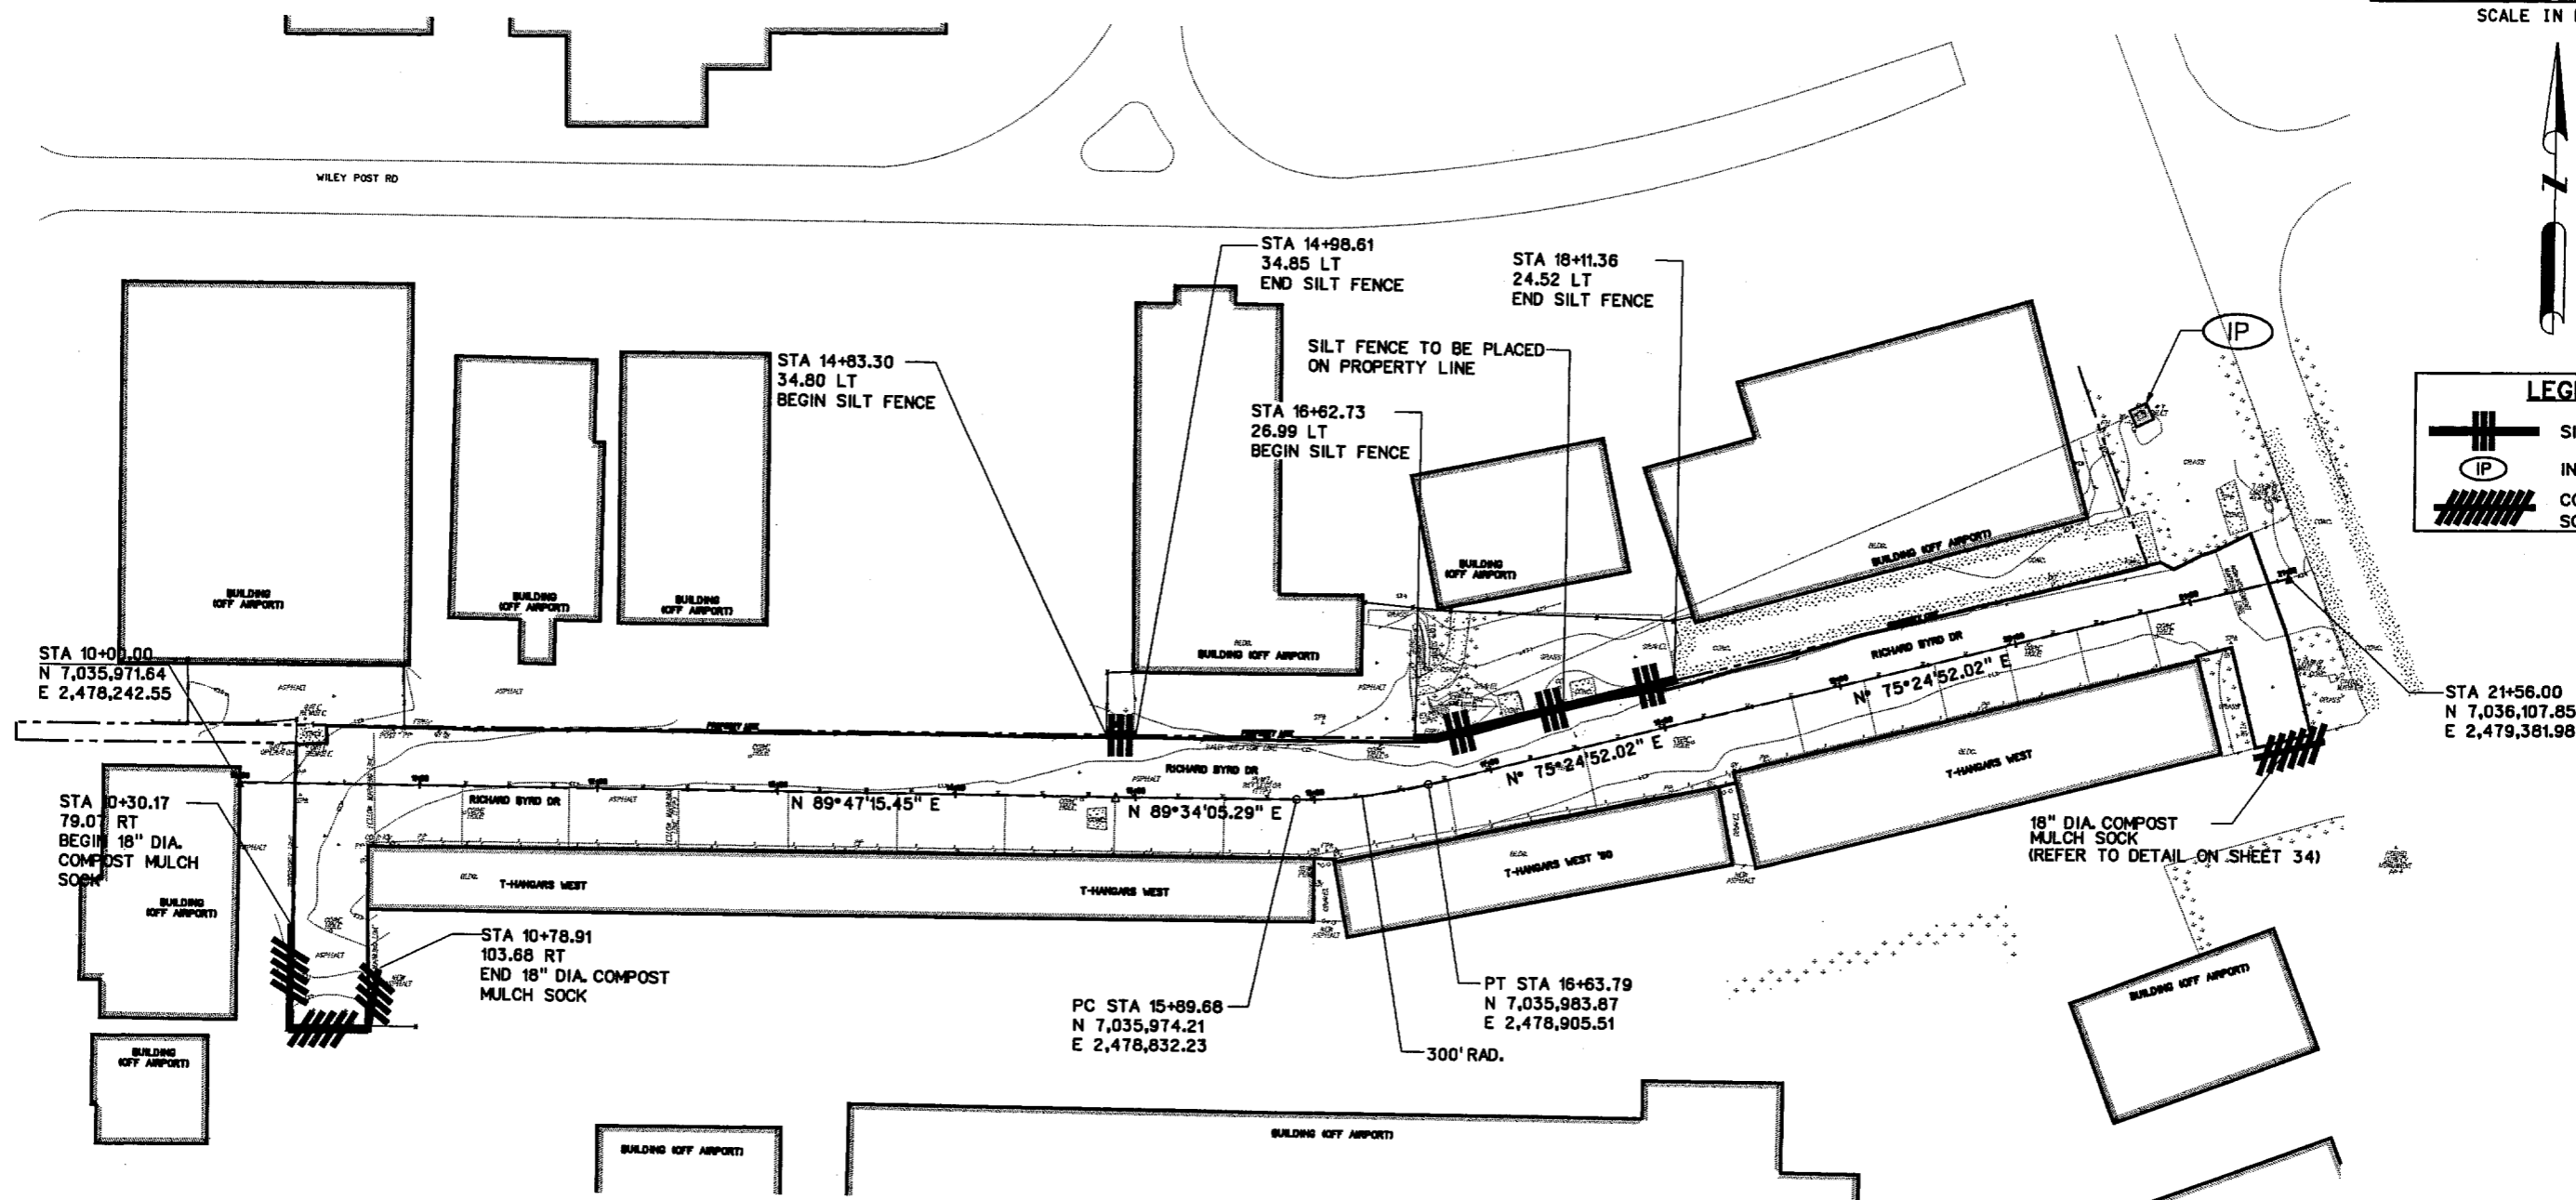


LEGEND	
	SILT FENCE
	INLET PROTECTION
	COMPOST MULCH SOCK



27-DEC-2005 15:44 G:\11308\cod\shree\rs\rbns3p01.dgn

NO.	DATE	REVISION	APPROV.	NO.	DATE	REVISION	APPROV.

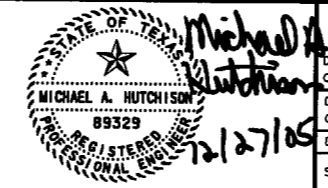

HNTB
 HNTB Corporation
 The HNTB Companies
 Engineers Architects Planners

DESIGN CHECK: DEC MAH
 DRAWN CHECK: CCH DEC
 DATE: DEC. 2005

PROJECT NO. 41308



TOWN OF ADDISON		SHEET
ADDISON AIRPORT ASPHALT PAVEMENT IMPROVEMENTS		19 OF 36
STORM WATER POLLUTION PREVENTION PLAN RICHARD BYRD DRIVE NORTH		RICHARD BYRD
TOWN OF ADDISON, TEXAS		19