



**LEGEND**

	SILT FENCE
	INLET PROTECTION
	COMPOST MULCH SOCK

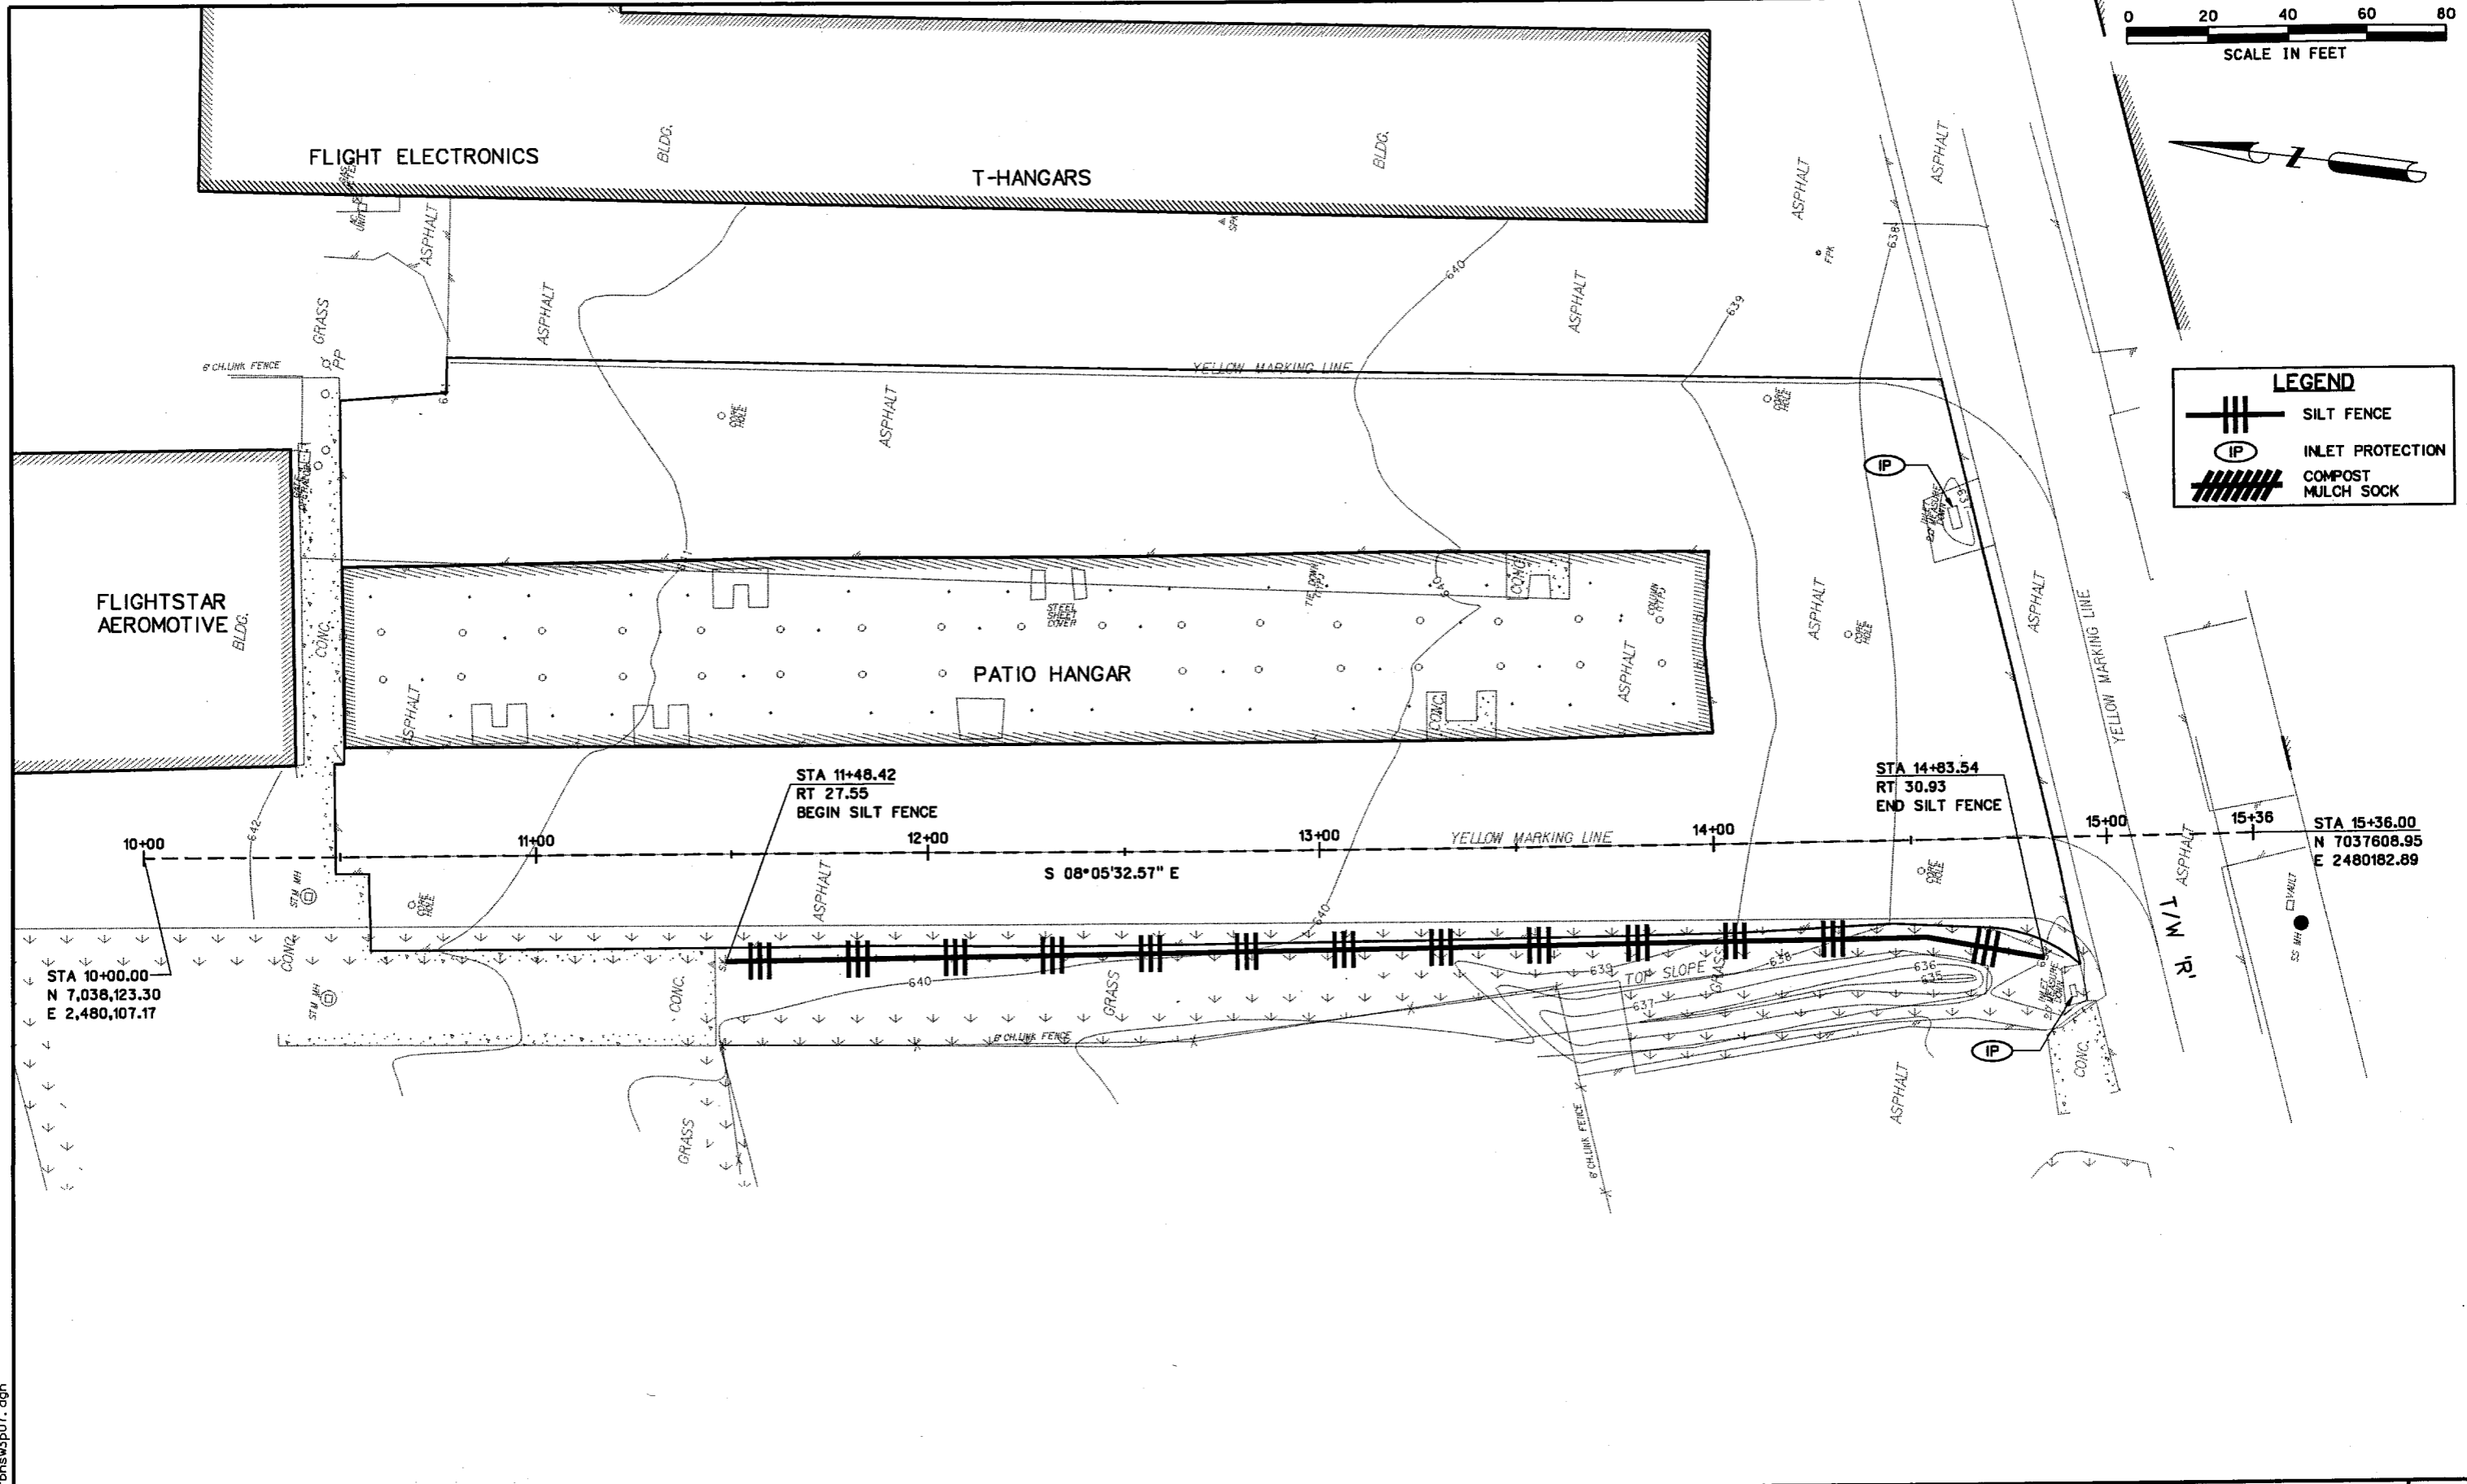


NO.	DATE	REVISION	APPROV.	NO.	DATE	REVISION	APPROV.

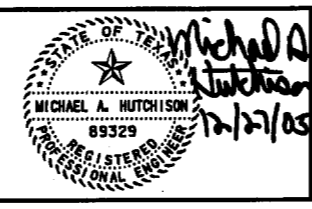

**HNTB**  
 HNTB Corporation  
 The HNTB Companies  
 Engineers Architects Planners

DESIGN CHECK	DEC MAH	PROJECT NO.	41308
DRAWN CHECK	CCH DEC		
DATE	DEC. 2005		
SCALE			

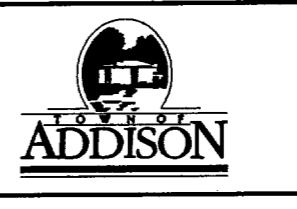

<b>TOWN OF ADDISON</b>		SHEET
ADDISON AIRPORT ASPHALT PAVEMENT IMPROVEMENTS		24 OF 36
<b>STORM WATER POLLUTION PREVENTION PLAN</b>		
<b>TAXIWAY "R" PATIO HANGAR OVERLAY</b>		
TOWN OF ADDISON, TEXAS		

27-DEC-2005 15:45  
 G:\41308\Cad\Sheets\rbns\3p07.dgn