


MATCH LINE D

MATCH LINE C

T-HANGARS


LEGEND	
	SILT FENCE
	INLET PROTECTION
	MULCH SOCK

NOTE:
EXACT LOCATION OF SILT FENCE TO BE COORDINATED WITH OWNER'S REPRESENTATIVE

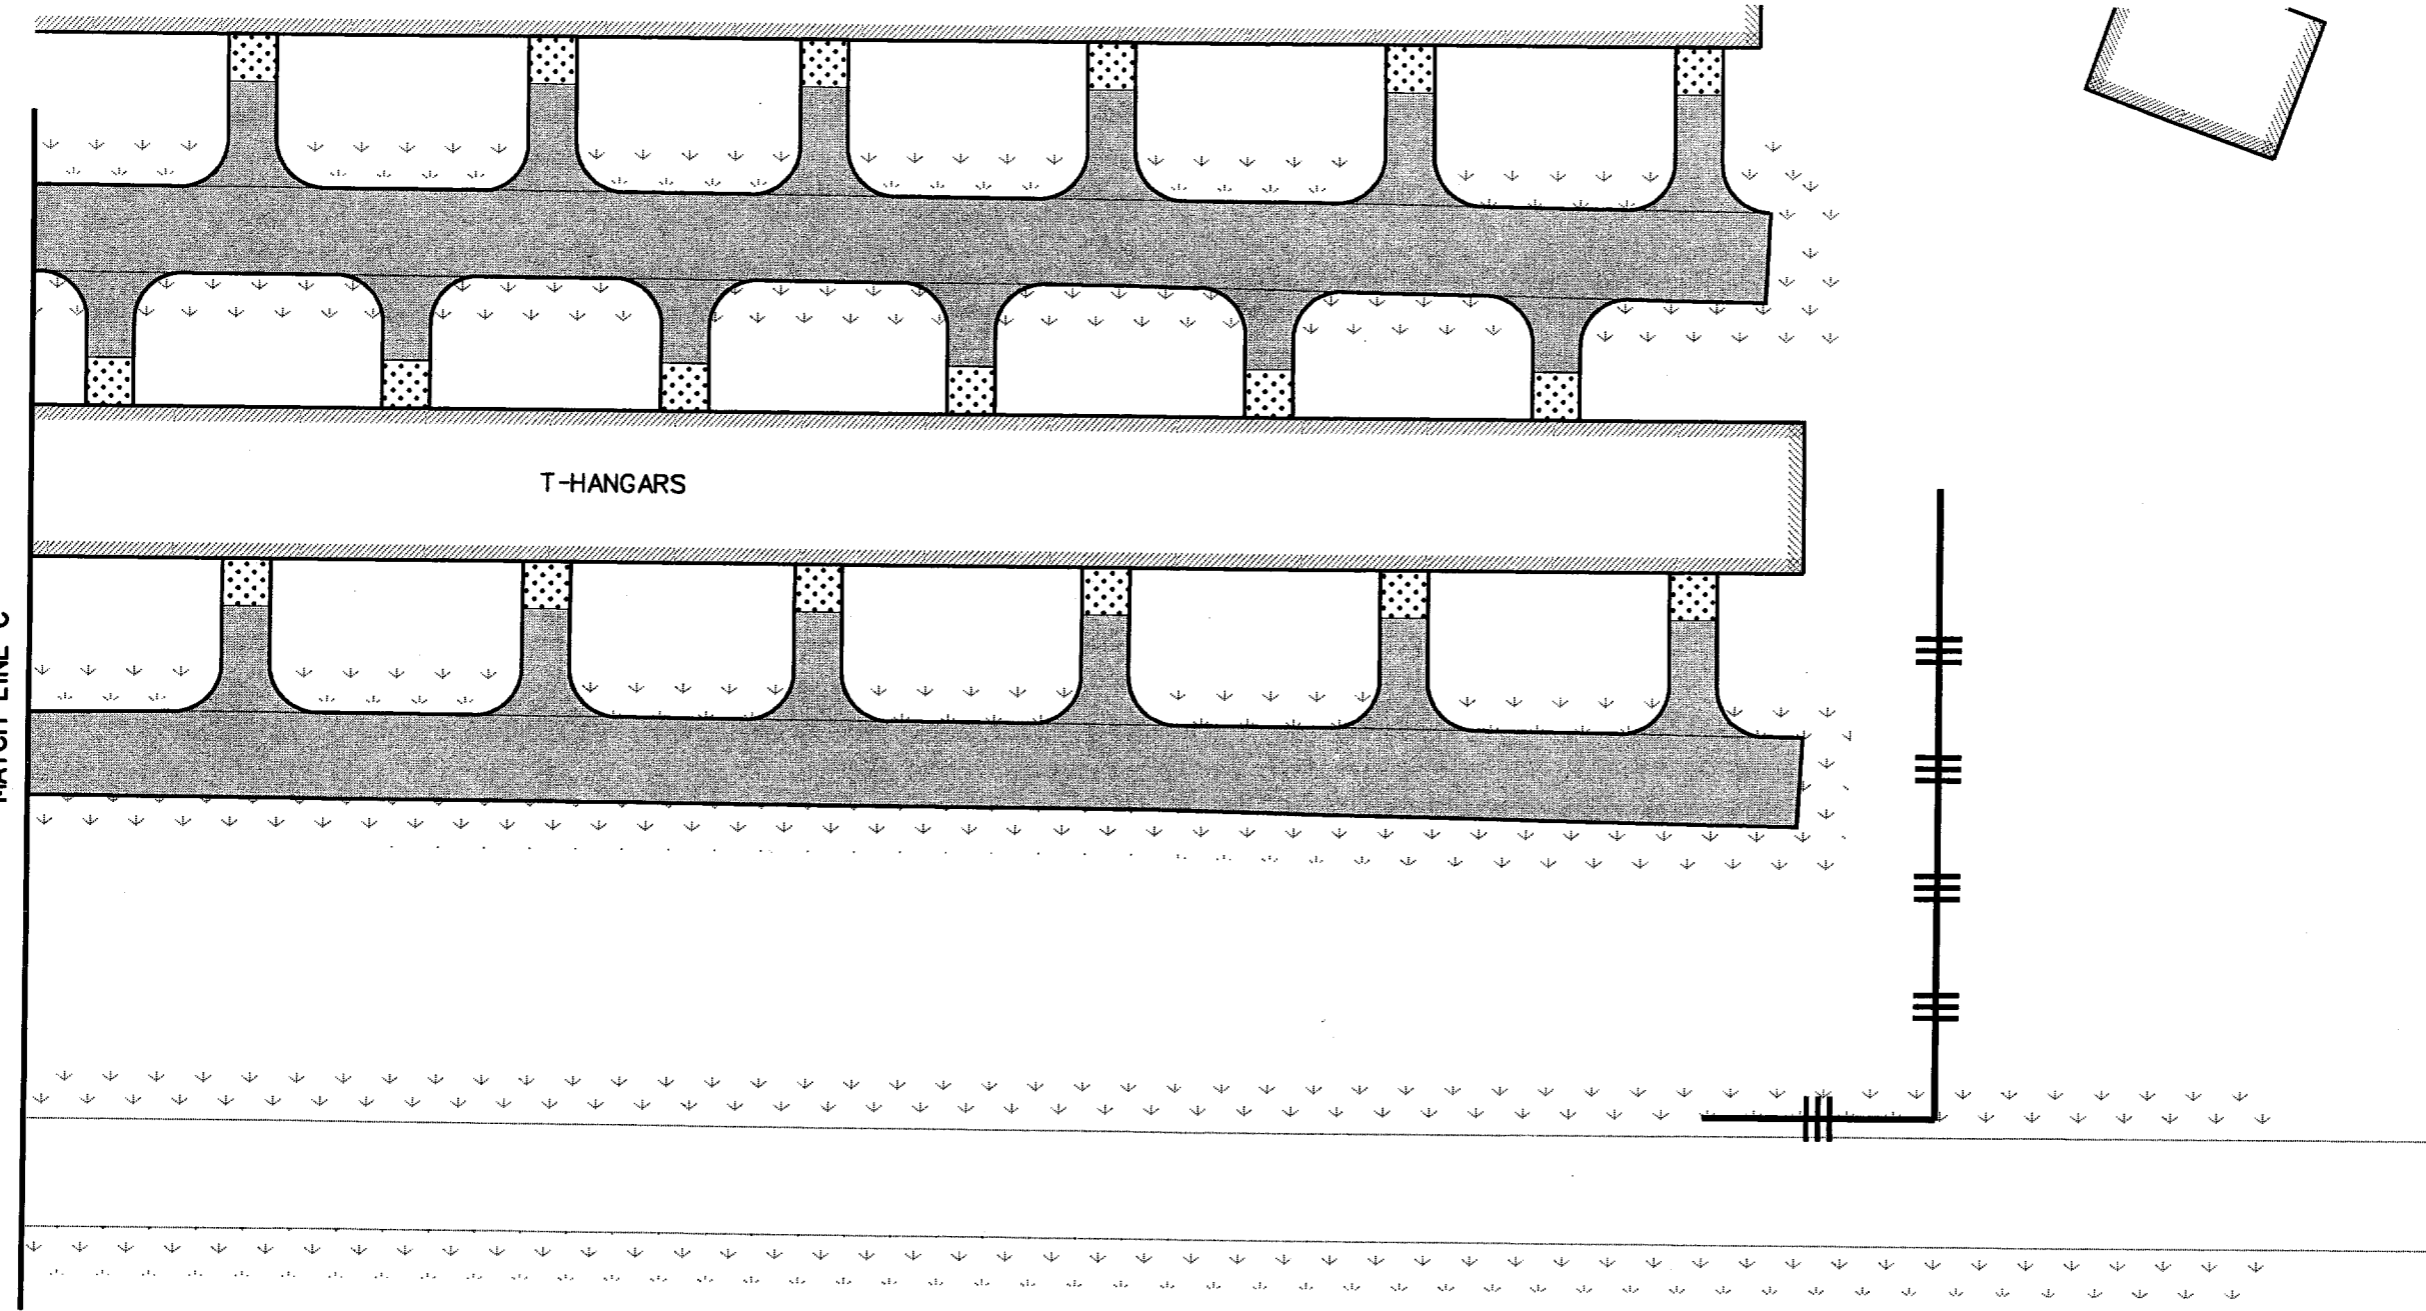

27-DEC-2005 15:45
G:\41308\Cad\Sheets\FBns3p11.dgn

NO.	DATE	REVISION	APPROV.	NO.	DATE	REVISION	APPROV.

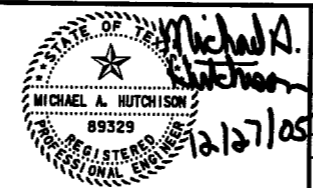

HNTB HNTB Corporation The HNTB Companies Engineers Architects Planners		PROJECT NO. 41308
DESIGN CHECK DEC MAH		
DRAWN CHECK CCH DEC		
DATE DEC. 2005		
SCALE		



TOWN OF ADDISON	SHEET
ADDISON AIRPORT ASPHALT PAVEMENT IMPROVEMENTS	33 OF 36
STORM WATER POLLUTION PREVENTION PLAN TAXIWAY 'P' / T HANGAR OVERLAY	TAXIWAY 'P'
TOWN OF ADDISON, TEXAS	33