
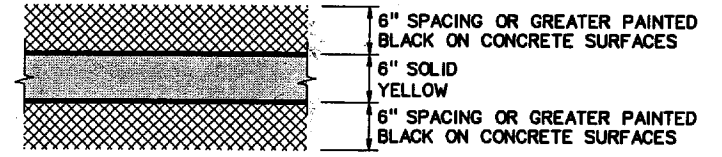


**NON-MOVEMENT AREA MARKINGS NOTES:**

IN ORDER TO INCREASE THE VISIBILITY OF MARKINGS AT AIRPORTS THE CONTRAST OF A MARKING ON CONCRETE PAVEMENT SURFACES AND LIGHT COLORED PAVEMENTS CAN BE INCREASED BY OUTLINING ALL EDGES OF THE MARKING WITH A BLACK BORDER THAT IS 6 INCHES OR GREATER IN WIDTH.

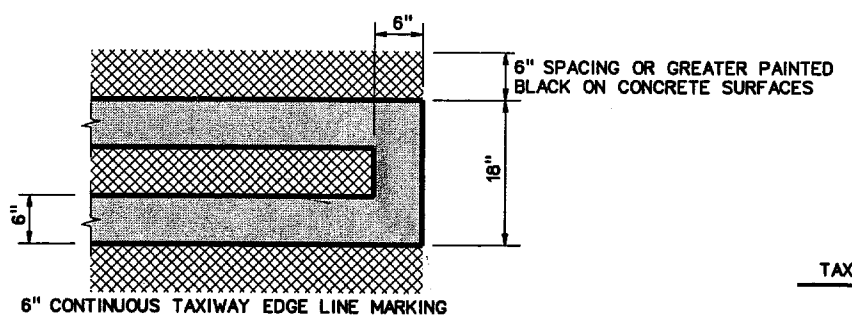


**STRIPING**  
N.T.S.


**STRIPING NOTES:**

CENTERLINE STRIPING AND NON-MOVEMENT AREA MUST HAVE TYPE 3 REFLECTIVE MEDIA, ALL OTHER STRIPING MAY HAVE TYPE 1 OR TYPE 3 REFLECTIVE MEDIA.

REFER TO ITEM 666 OF TEXAS STANDARD SPECIFICATIONS (2004)

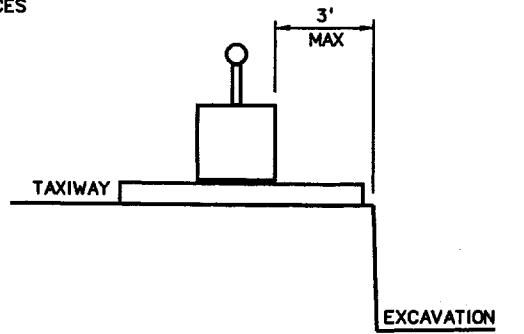


**LOW LEVEL LIGHTED BARRICADE PLACEMENT**  
N.T.S.

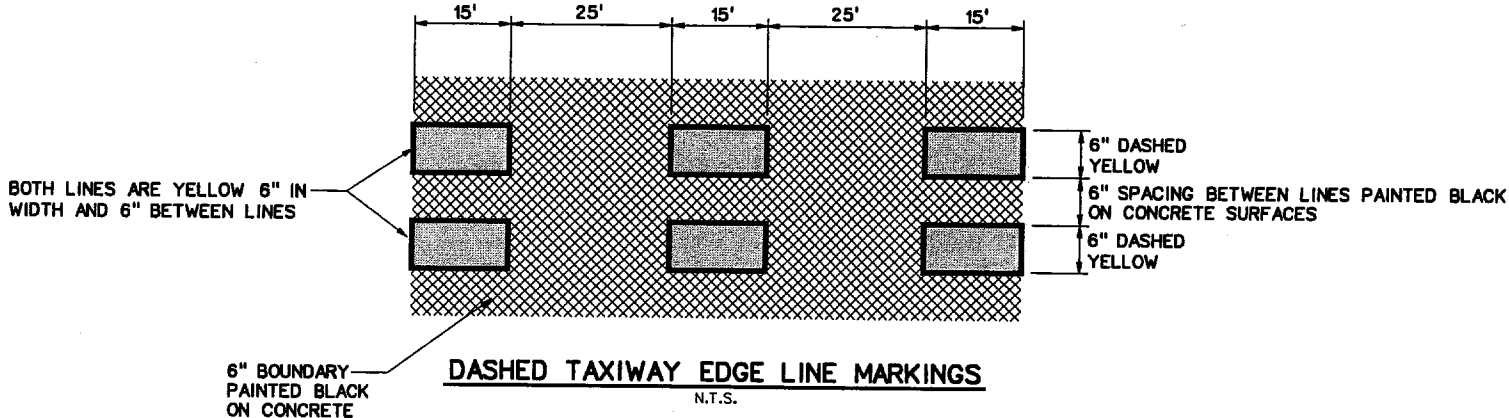

**DASHED TAXIWAY EDGE LINE MARKINGS NOTES:**

SEE NON-MOVEMENT AREA MARKINGS NOTES ABOVE

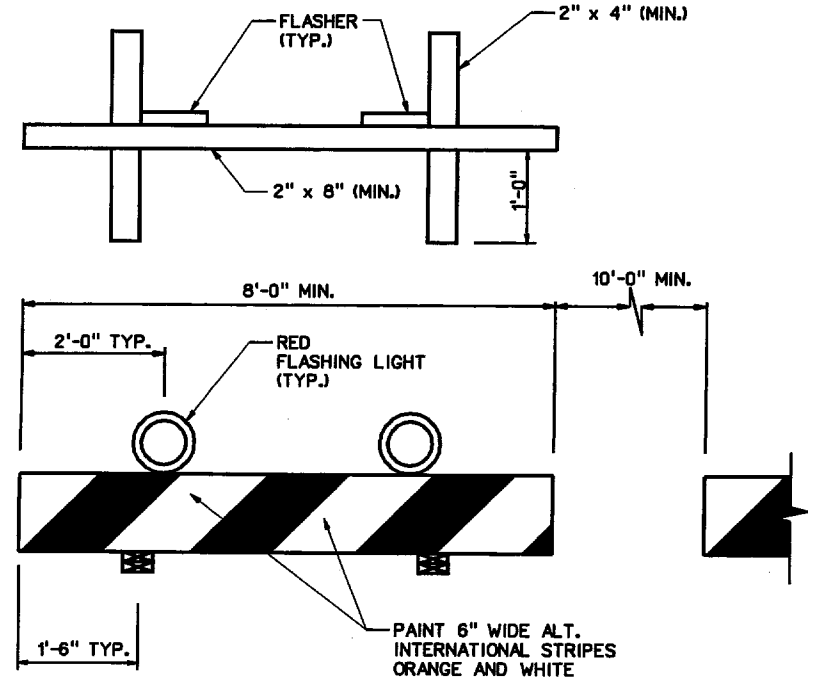

**LOW LEVEL LIGHTED BARRICADE**  
N.T.S.

- LOW LEVEL LIGHTED BARRICADE NOTES:**
1. PLACEMENT AND MAINTENANCE OF BARRICADES SHALL BE CONSIDERED SUBSIDIARY TO ITEM M-102 "MAINTENANCE OF TRAFFIC".
  2. SUFFICIENT SANDBAGS SHALL BE PLACED ON EACH SUPPORT BRACE TO KEEP BARRICADE IN PLACE AT ALL TIMES.
  3. CONTRACTOR SHALL DISPOSE OF SANDBAGS OFF-SITE UPON COMPLETION OF CONSTRUCTION.
  4. BARRICADES SHALL BE PLACED AT 10' INTERVALS ALONG OPERATIONAL PAVEMENT ADJACENT TO CONSTRUCTION OR AS DIRECTED BY THE ENGINEER.
  5. CONTRACTOR SHALL BE RESPONSIBLE FOR REMOVING BARRICADES UPON COMPLETION OF CONSTRUCTION OPERATIONS.
  6. THE CONTRACTOR SHALL PROVIDE CONTINUOUS MAINTENANCE FOR ALL TEMPORARY MARKING AND BARRICADES NECESSARY FOR THE PROGRESS OF THE WORK, AT NO ADDITIONAL COST TO THE OWNER.
  7. BARRICADES SHALL BE COVERED WITH REFLECTIVE SHEETING OR OTHER MATERIAL AS DIRECTED BY THE ENGINEER.
  8. BARRICADES SHALL CONFORM TO FAA AC 150/5370-2E

27-DEC-2005 15:45 G:\41308\Cad\Sheets\rbndm102.dgn

| NO. | DATE | REVISION | APPROV. | NO. | DATE | REVISION | APPROV. |
|-----|------|----------|---------|-----|------|----------|---------|
|     |      |          |         |     |      |          |         |
|     |      |          |         |     |      |          |         |
STATE OF TEXAS  
MICHAEL A. HUTCHISON  
89329  
REGISTERED PROFESSIONAL ENGINEER  
12/27/05

**HNTB**  
HNTB Corporation  
The HNTB Companies  
Engineers Architects Planners

DESIGN CHECK DEC MAH  
DRAWN CHECK CCH DEC  
DATE DEC. 2005  
SCALE

PROJECT NO. 41308

TOWN OF ADDISON

|   |          |
|---|----------|
| TOWN OF ADDISON                               | SHEET    |
| ADDISON AIRPORT ASPHALT PAVEMENT IMPROVEMENTS | 35 OF 36 |
| MISCELLANEOUS DETAILS                         |          |
| TOWN OF ADDISON, TEXAS                        | 35       |