




77+00

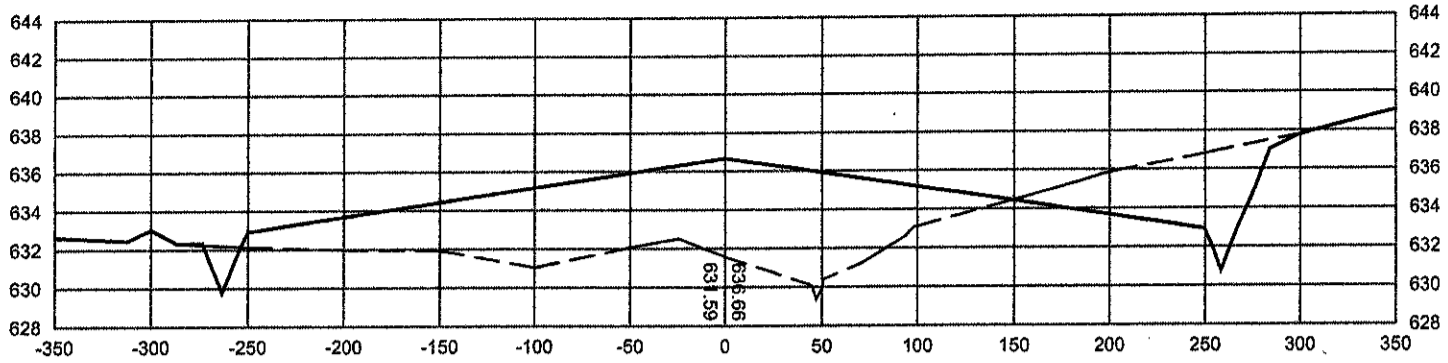


76+00

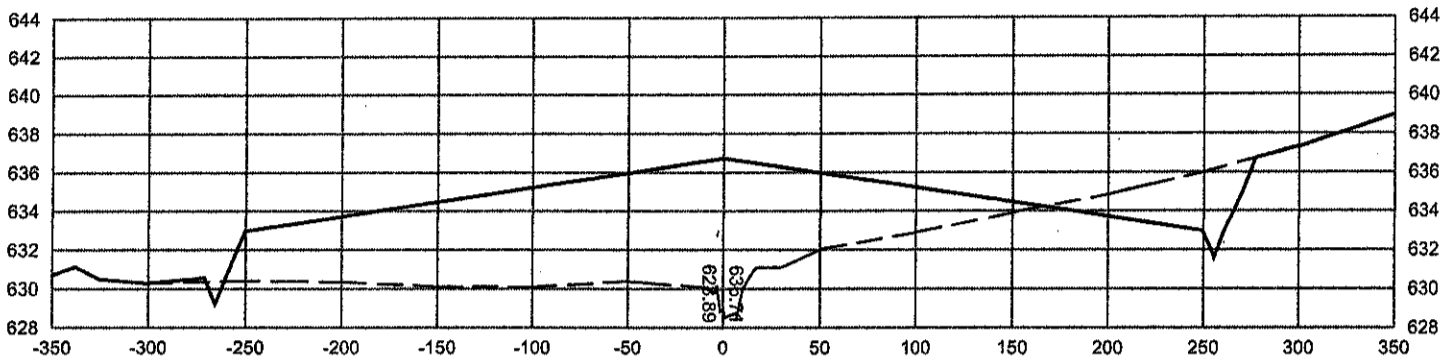


75+00

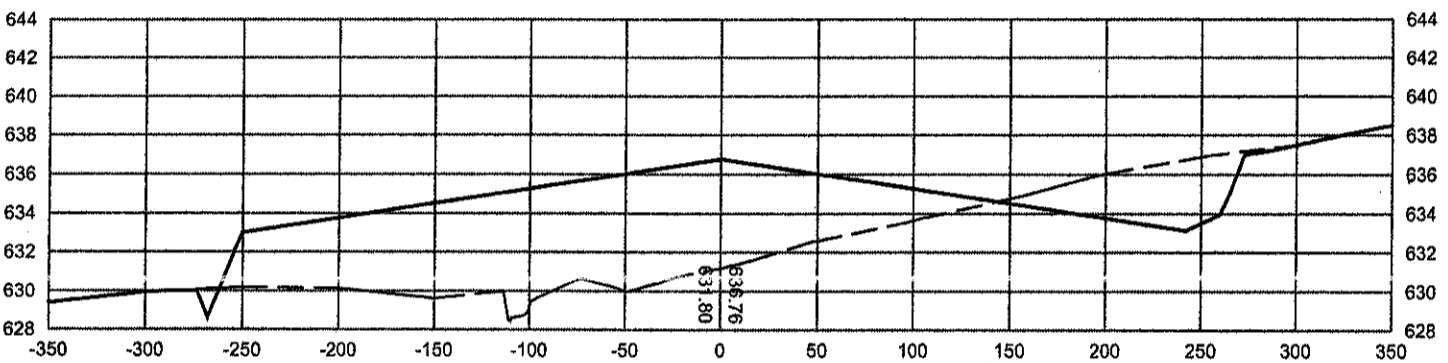


74+00

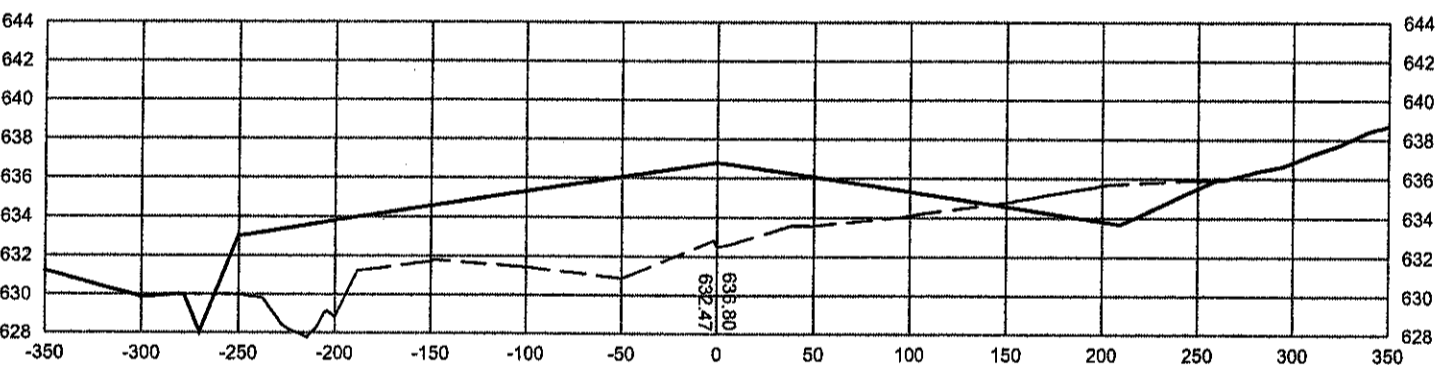

73+00

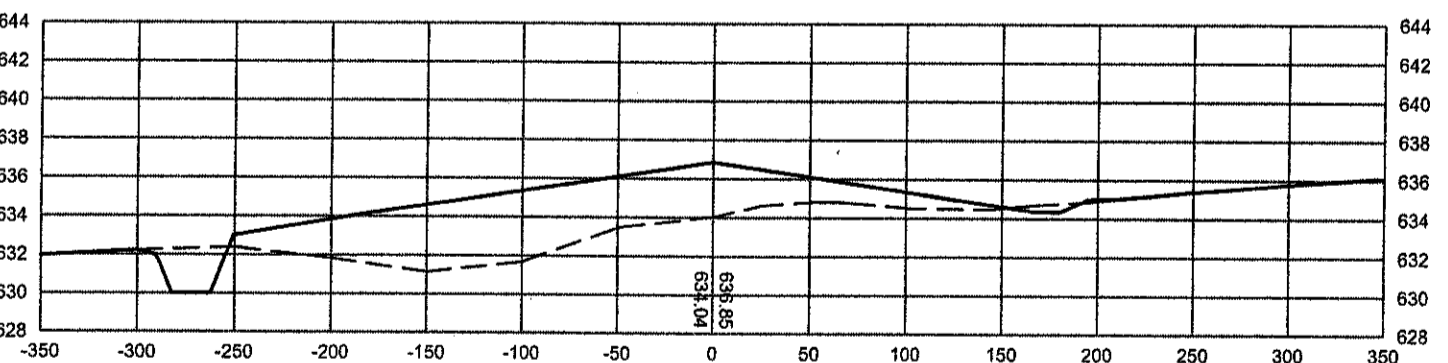

72+00

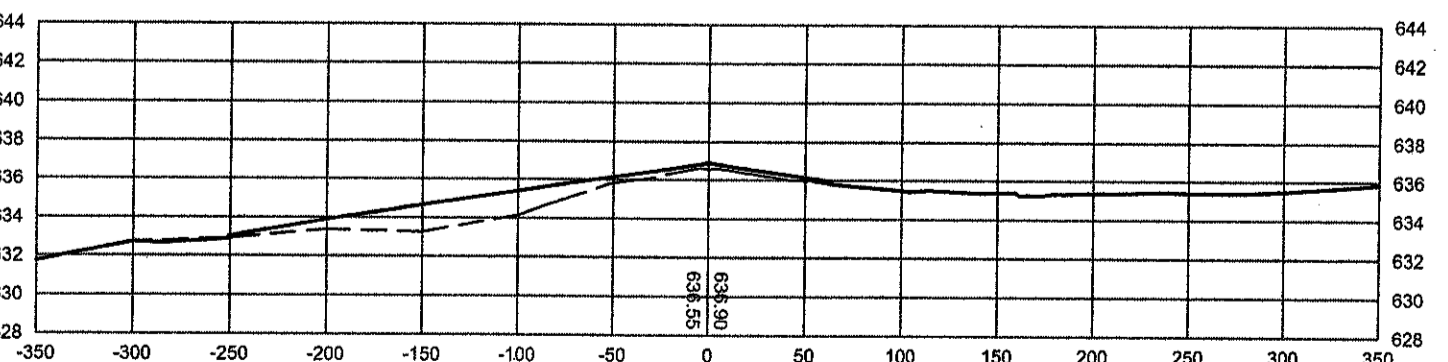

NOTES:
 PROPOSED GROUND ———
 EXISTING GROUND - - -

C2.1	PROJECT NAME	RUNWAY 15 ESA GRADING	ADDISON AIRPORT	TxDOT NO.	DATE	REVISIONS	BY	AUTH.
	DRAWING TITLE	ESA CROSS-SECTIONS		BID NO.				
DATE: 12/8/00	URS Greiner Woodward Clyde			URS# NO. E701075.00				
	<small>4100 Amor Carter Boulevard, Suite 108 Fort Worth, TX 76165 www.urscorp.com</small>			DESIGN K.H.				
				DRAWN K.H.				
				CHECKED T.S.				
				SCALE: AS SHOWN				