
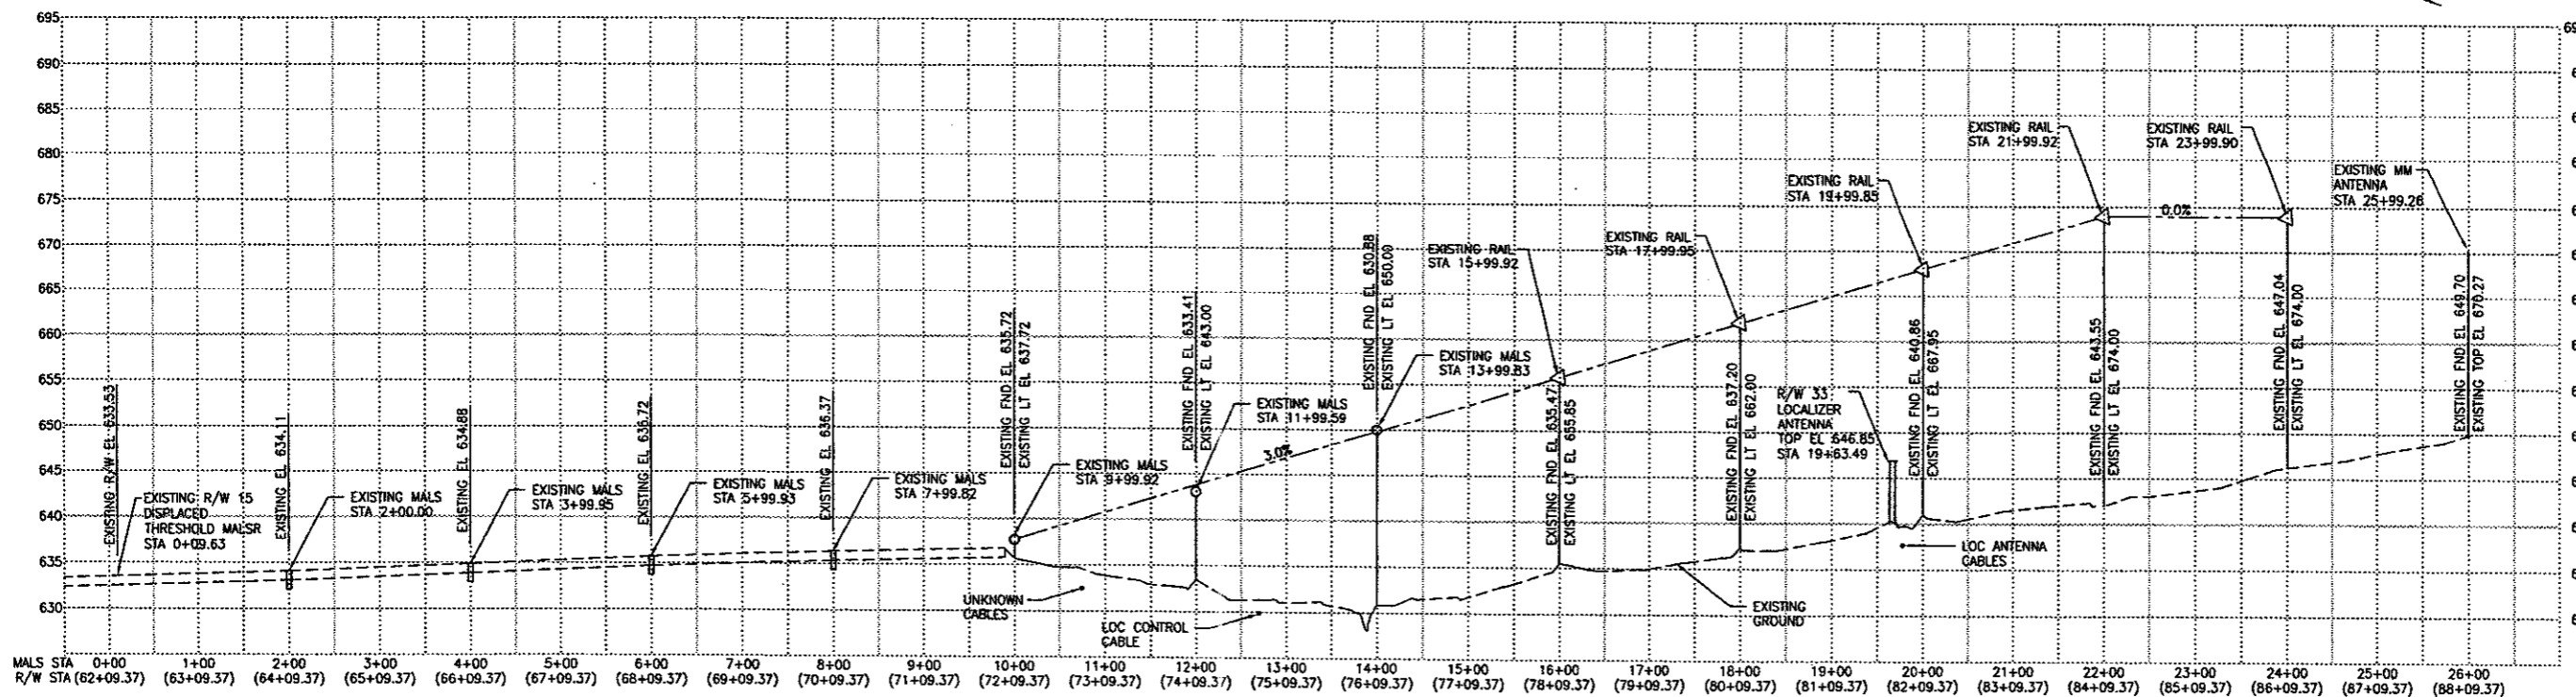


SHEET NOTES (SN-#):

1. INFORMATION SHOWN IS BASED ON DATA AVAILABLE AT TIME OF DESIGN AND MAY NOT REFLECT ACTUAL EXISTING CONDITIONS.
2. SEE SHEET E3 FOR MODIFICATIONS.

1 EXISTING PLAN
NOT TO SCALE

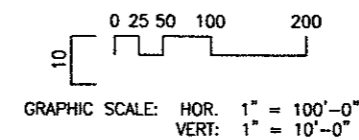

2 EXISTING PROFILE
NOT TO SCALE

PROFILE LEGEND	
◁	= FLASHER FIXTURE
○	= LIGHT FIXTURE BAR(S)
●	= PROPOSED LIGHT FIXTURE BAR(S)
FND	= FOUNDATION
EL	= ELEVATION
LT	= LIGHT (CENTERLINE)

PROJECT NAME	ADDISON AIRPORT
DRAWING TITLE	RUNWAY 15 ESA GRADING R/W 15 EXISTING MALS PLAN & PROFILE
DRAWING NO.	E1
DATE	2/9/01
BY	
REVISIONS	
TRACOT NO.	
BID NO.	E701044.00
DESIGN	
DRAWN	
CHECKED	
SCALE	
PRELIMINARY	AVIATION ALLIANCE, INC. 4100 Armon Center Boulevard, Suite 108 Fort Worth, TX 76155 www.aaia.com
APPROVED	URS Greiner Woodward Clyde 4100 Armon Center Boulevard, Suite 108 Fort Worth, TX 76155 www.urscorp.com