




77+00

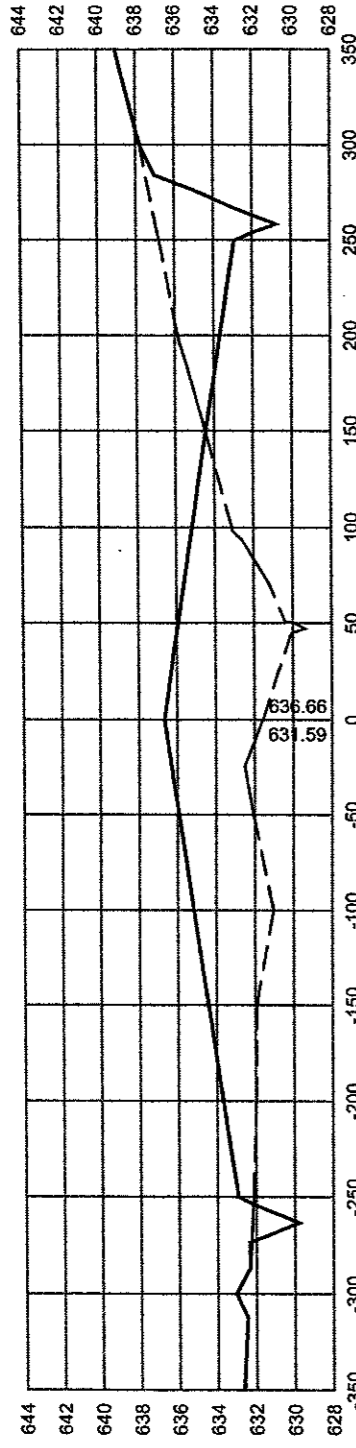


76+00

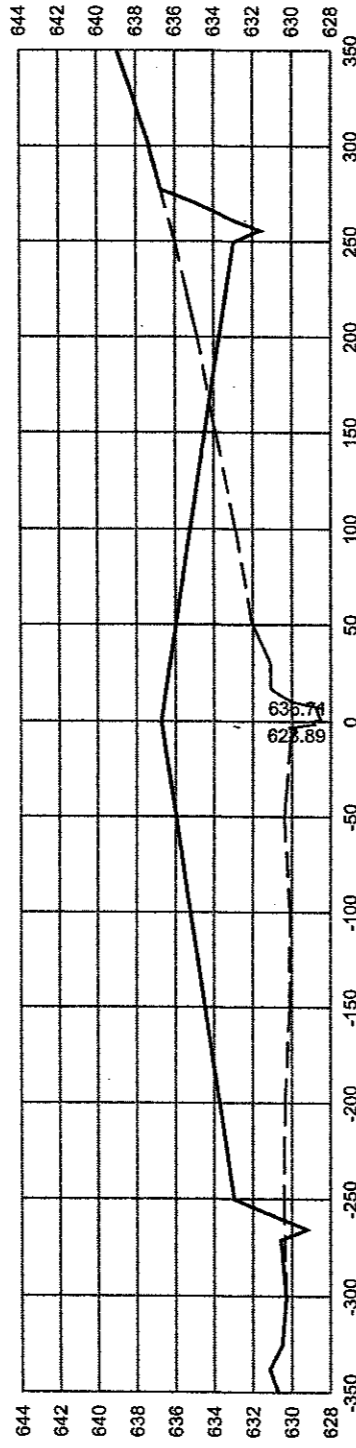


75+00

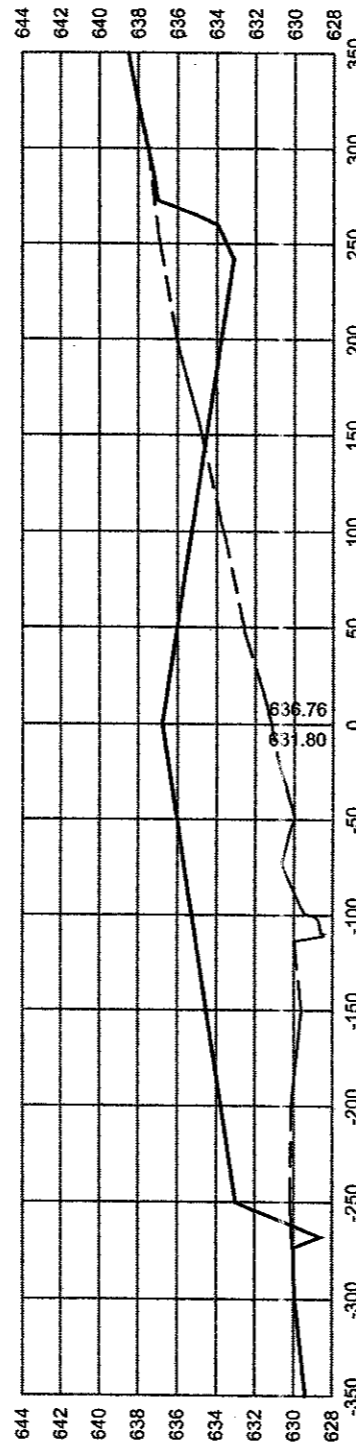


74+00

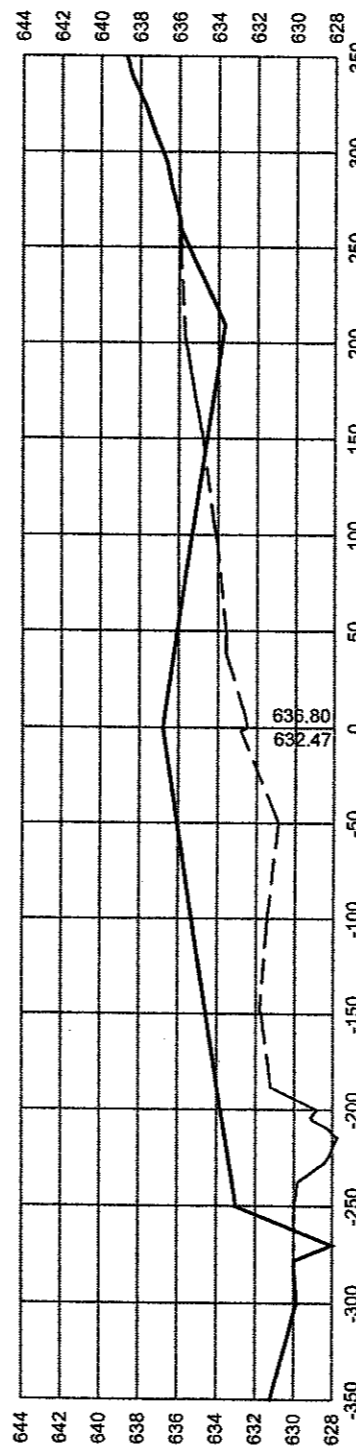

73+00

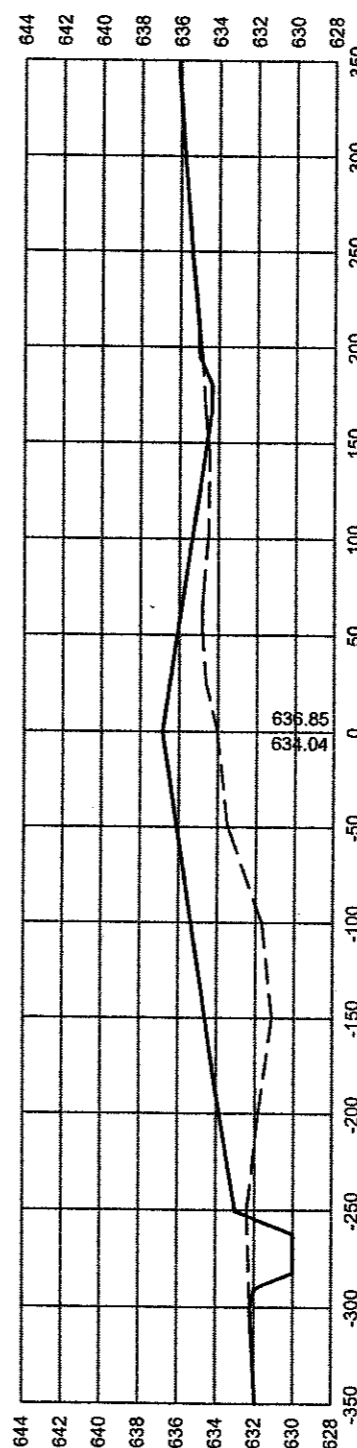

72+00

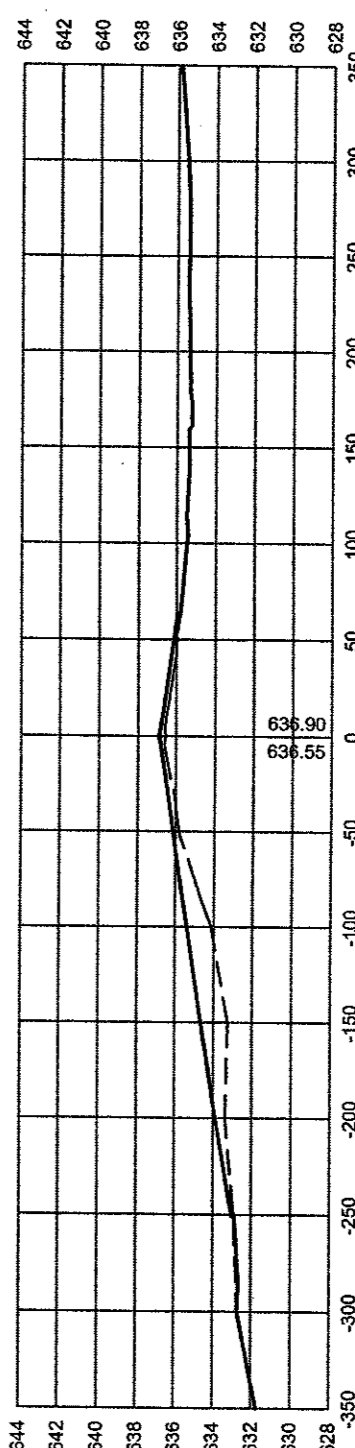

NOTES:
 PROPOSED GROUND ———
 EXISTING GROUND - - -

T/DIST NO.	DATE	REVISIONS	BY	DATE
BID NO. E701075.00				
DESIGN K.H.				
DRAWN K.H.				
CHECKED I.S.				
SCALE: AS SHOWN				