




82+00

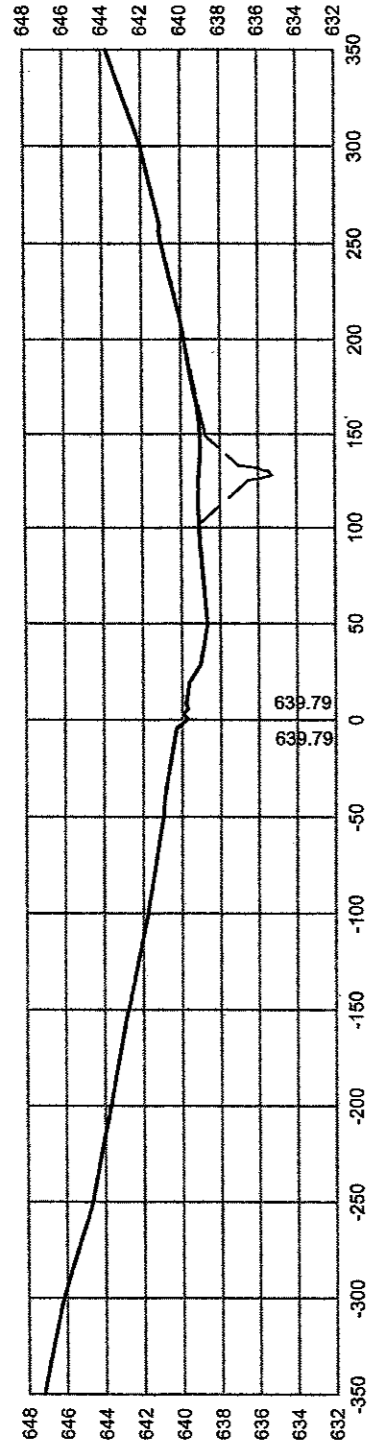


81+25.50

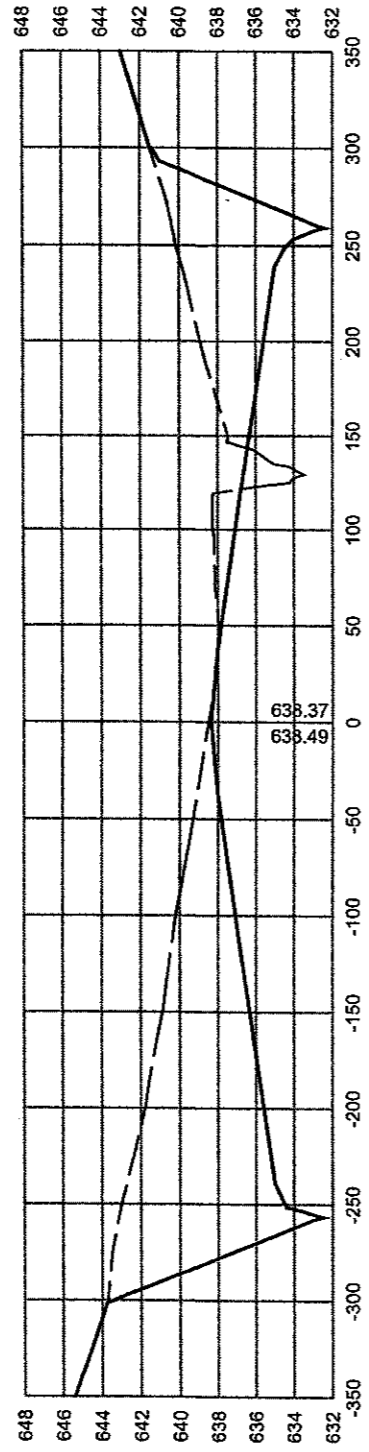


81+00

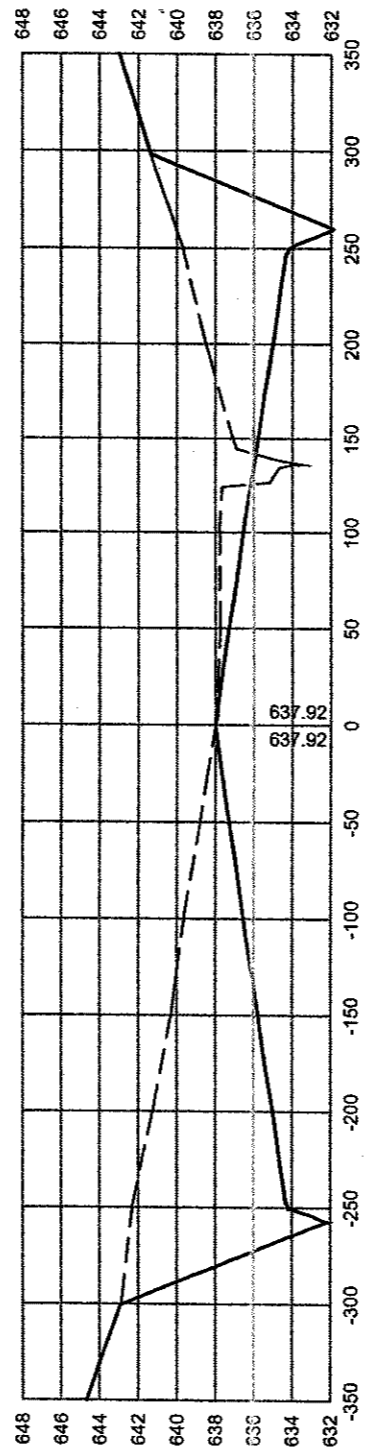


80+00

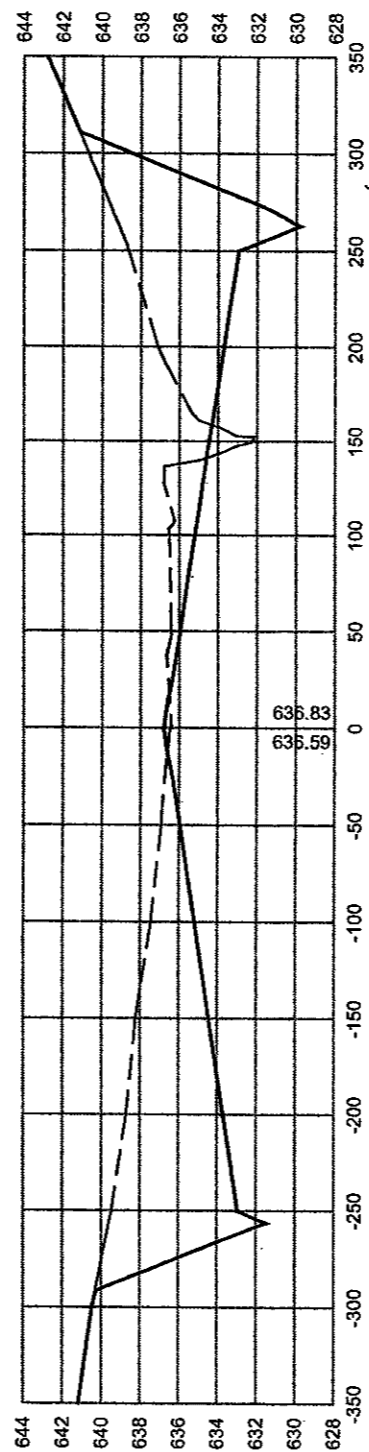

79+00

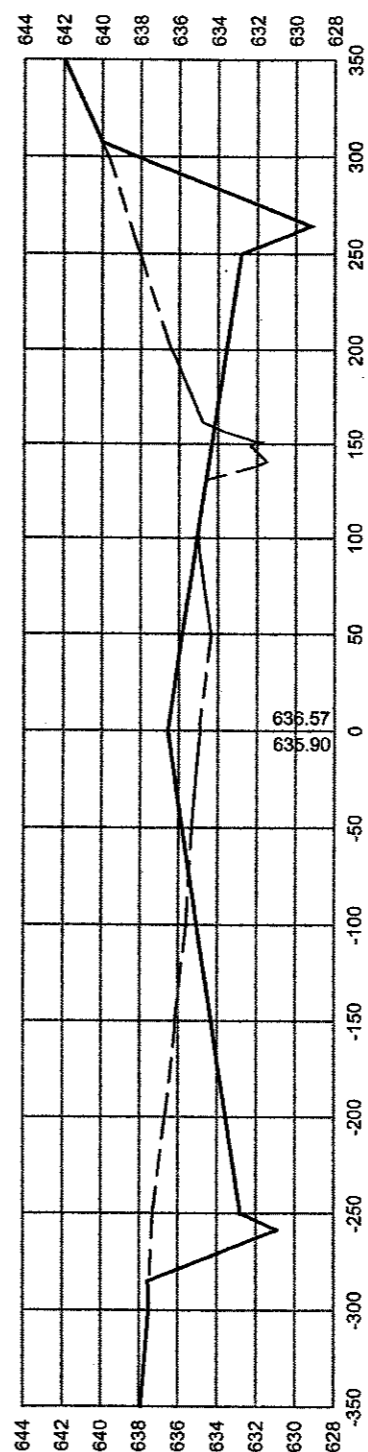

78+00

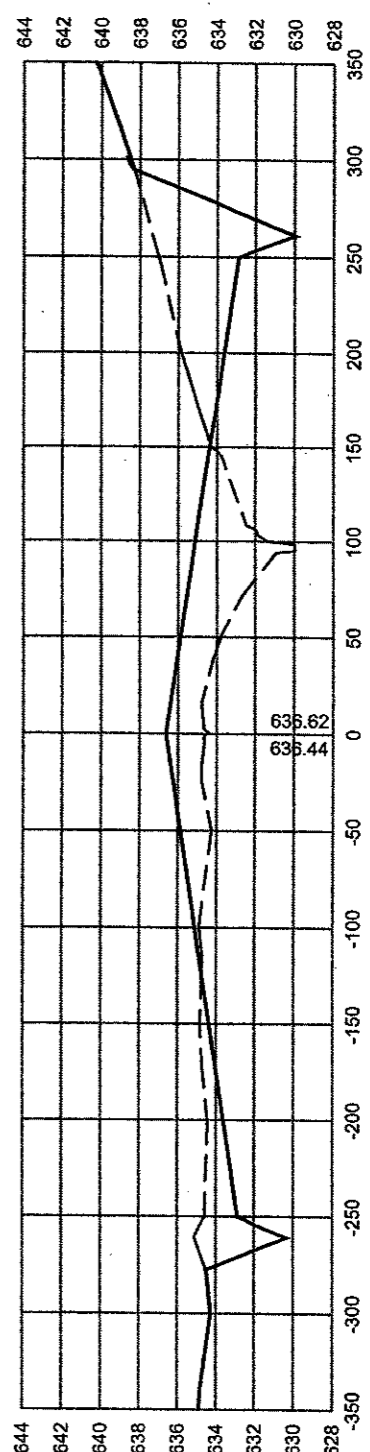

NOTES:
 PROPOSED GROUND ———
 EXISTING GROUND - - -

PROJECT NO. C2.2	PROJECT NAME RUNWAY 15 ESA GRADING	PROJECT TITLE ADDISON AIRPORT
DATE 12/8/00	PROJECT OWNER URS Greiner Woodward Clyde 4100 Armon Carter Boulevard, Suite 109 Fort Worth, TX 76156 www.urscorp.com	
DRAWING NO. C2.2	TRACOT NO. E701075.00	REVISIONS BY: _____ DATE: _____
URS Greiner Woodward Clyde Inc.	DESIGNER K.H.	CHECKED I.S.
DRAWN K.H.	SCALE AS SHOWN	AUTH.