
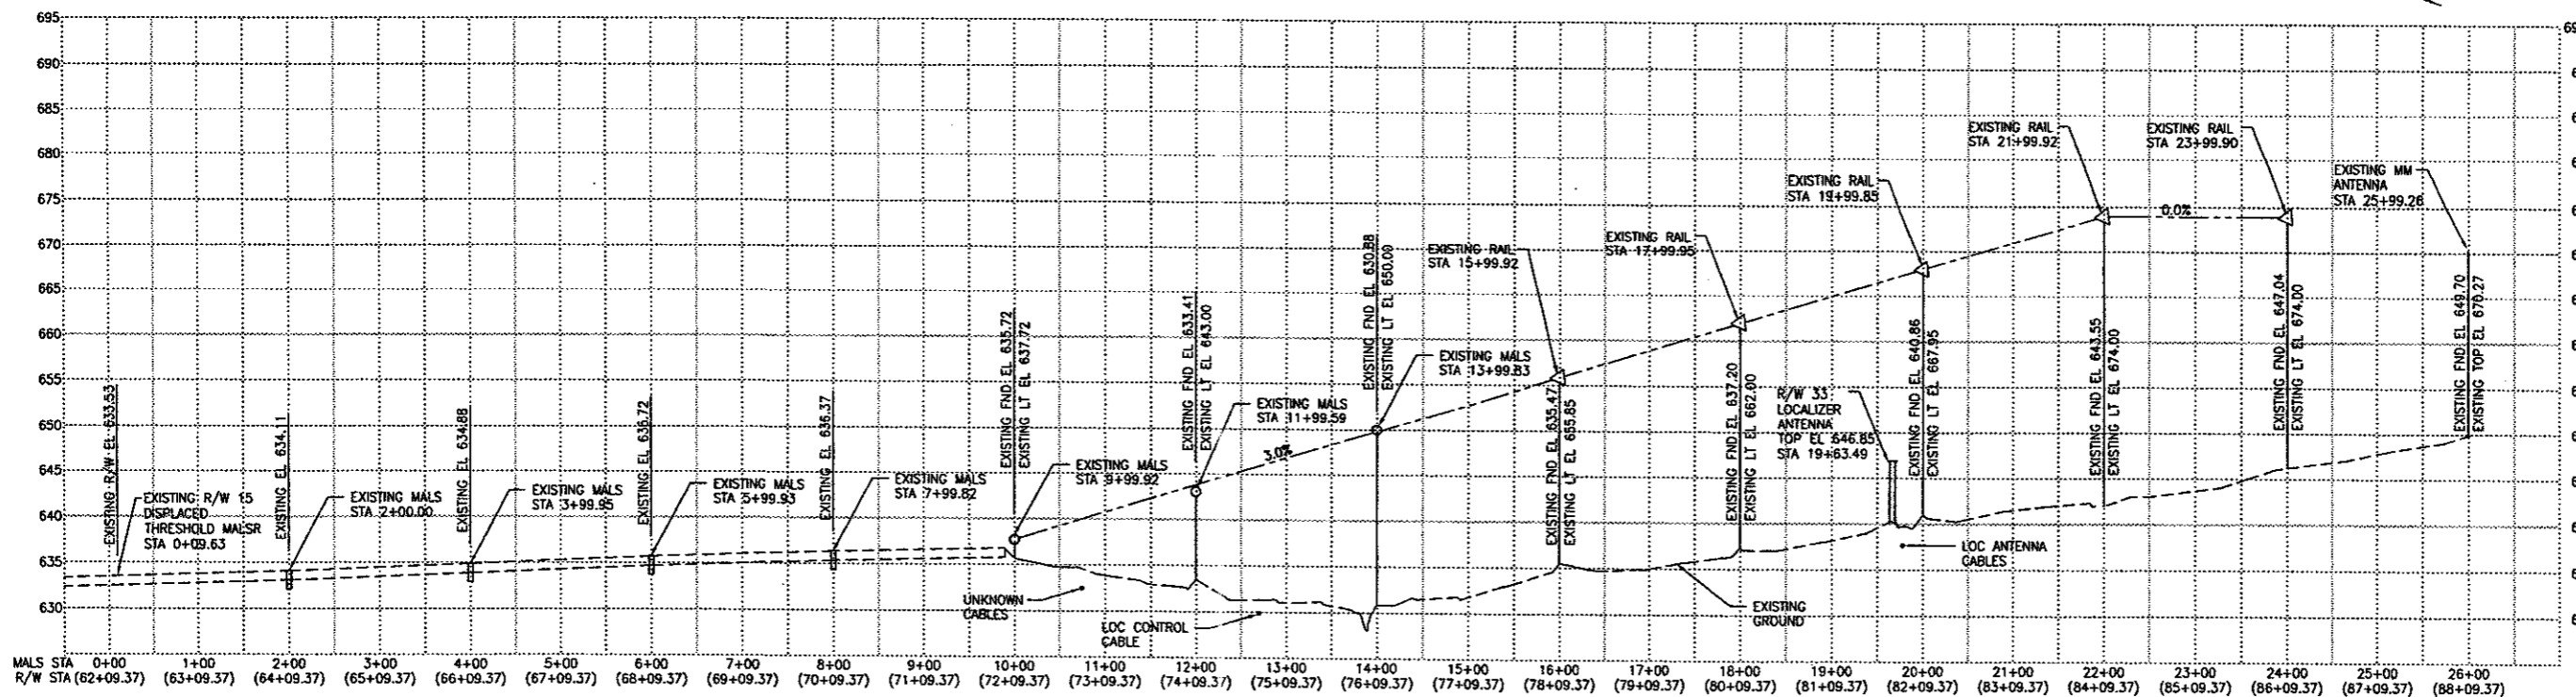


SHEET NOTES (SN-#):

1. INFORMATION SHOWN IS BASED ON DATA AVAILABLE AT TIME OF DESIGN AND MAY NOT REFLECT ACTUAL EXISTING CONDITIONS.
2. SEE SHEET E3 FOR MODIFICATIONS.

1 EXISTING PLAN
NOT TO SCALE

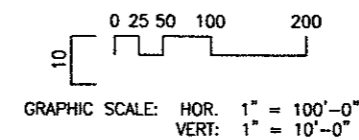

2 EXISTING PROFILE
NOT TO SCALE

PROFILE LEGEND	
◁	= FLASHER FIXTURE
○	= LIGHT FIXTURE BAR(S)
●	= PROPOSED LIGHT FIXTURE BAR(S)
FND	= FOUNDATION
EL	= ELEVATION
LT	= LIGHT (CENTERLINE)

PROJECT NAME	RUNWAY 15 ESA GRADING		
DRAWING TITLE	R/W 15 EXISTING MALS PLAN & PROFILE		
DRAWING NO.	E1		
DATE	2/9/01		
BY		REVISIONS	
DATE			
TRACOT NO.		BID NO.	E701044.00
URCS NO.		DESIGN	
DRAWN		CHECKED	
SCALE		APPROVED	
<p>PRELIMINARY NOT FOR CONSTRUCTION UNLESS OTHERWISE NOTED ON DRAWING</p> <p>AVIATION ALLIANCE, INC. 4100 Arnon Center Boulevard, Suite 108 Fort Worth, TX 76155 www.aaia.com</p> <p>URS Greiner Woodward Clyde 4100 Arnon Center Boulevard, Suite 108 Fort Worth, TX 76155 www.urscorp.com</p>			
ADDISON AIRPORT			