
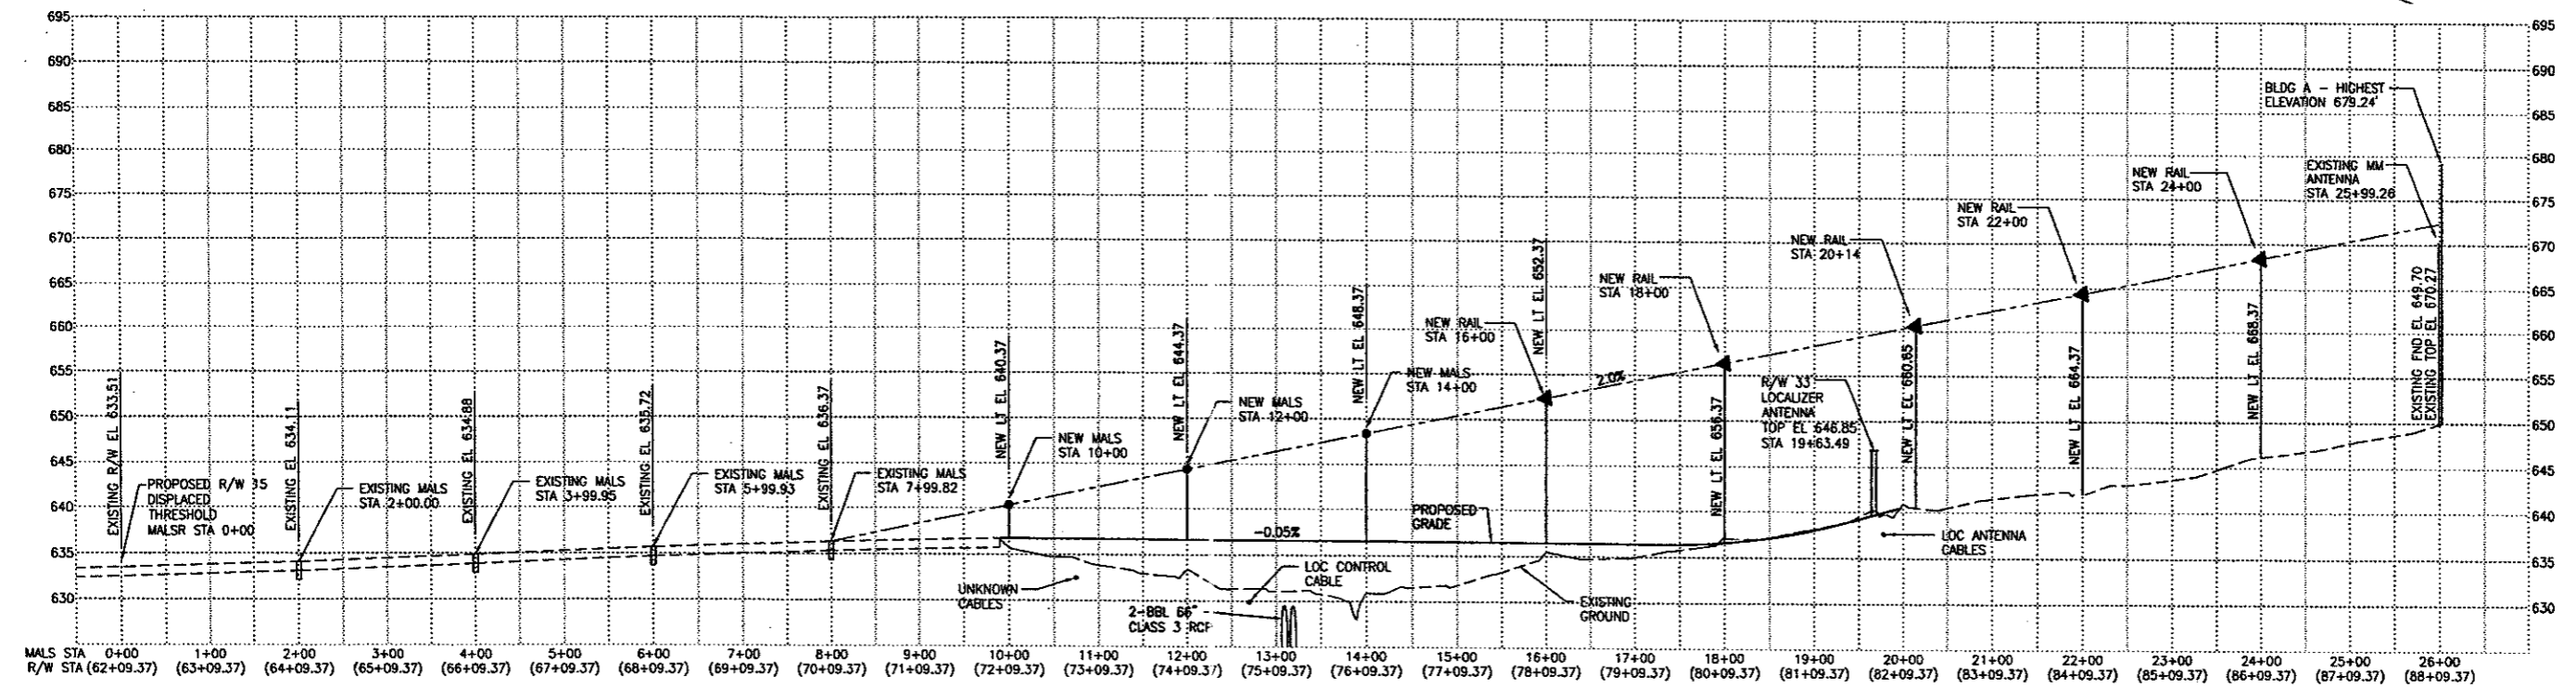


SHEET NOTES (SN-#):

- SEE SHEET E3 FOR R/W LIGHTING AND MALS R MODIFICATION NOTES.
- CONTRACTOR SHALL FIELD VERIFY LOCATION, TYPE, AND ROUTING OF EXISTING CABLES LOCATED IN HANDHOLE. CABLES SHALL BE PROTECTED AND HANDHOLE ADJUSTED TO FINISH GRADE. DATA ON THESE CABLES WAS NOT AVAILABLE AT TIME OF DESIGN.

1 PROPOSED PLAN
NOT TO SCALE

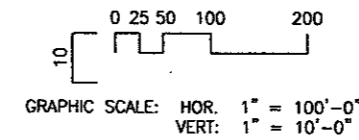

2 PROPOSED PROFILE
NOT TO SCALE

PROFILE LEGEND	
▲	= PROPOSED FLASHER FIXTURE
●	= PROPOSED LIGHT FIXTURE BAR(S)
FND	= FOUNDATION
EL	= ELEVATION
LT	= LIGHT (CENTERLINE)

PROJECT NAME	ADDISON AIRPORT	
DRAWING TITLE	RUNWAY 15 ESA GRADING	
DRAWING NO.	E2	
DATE	DATE	DATE
BY	BY	BY
REVISIONS	REVISIONS	REVISIONS
TADOT NO.	PROJ. NO.	SCALE
REG. NO.	REG. NO.	SCALE
DESIGN	DRAWN	CHECKED
APPROVED	APPROVED	APPROVED
<p>PRELIMINARY NOT FOR CONSTRUCTION ISSUED FOR PERMIT ONLY</p> <p>AWATON ALLIANCE, INC. 4100 Aron Center Boulevard, Suite 108 Fort Worth, TX 76166 www.awatons.com</p> <p>URS Greiner Woodward Clyde Consulting Engineers 877-444-4444</p>		