
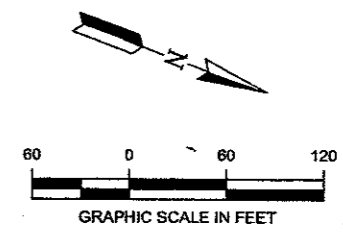


COPYRIGHT © URS Greiner Woodward Clyde Inc., 2000. ALL RIGHTS RESERVED

XREF: AIRTBK.DWG

PROJECT: E701075CADD

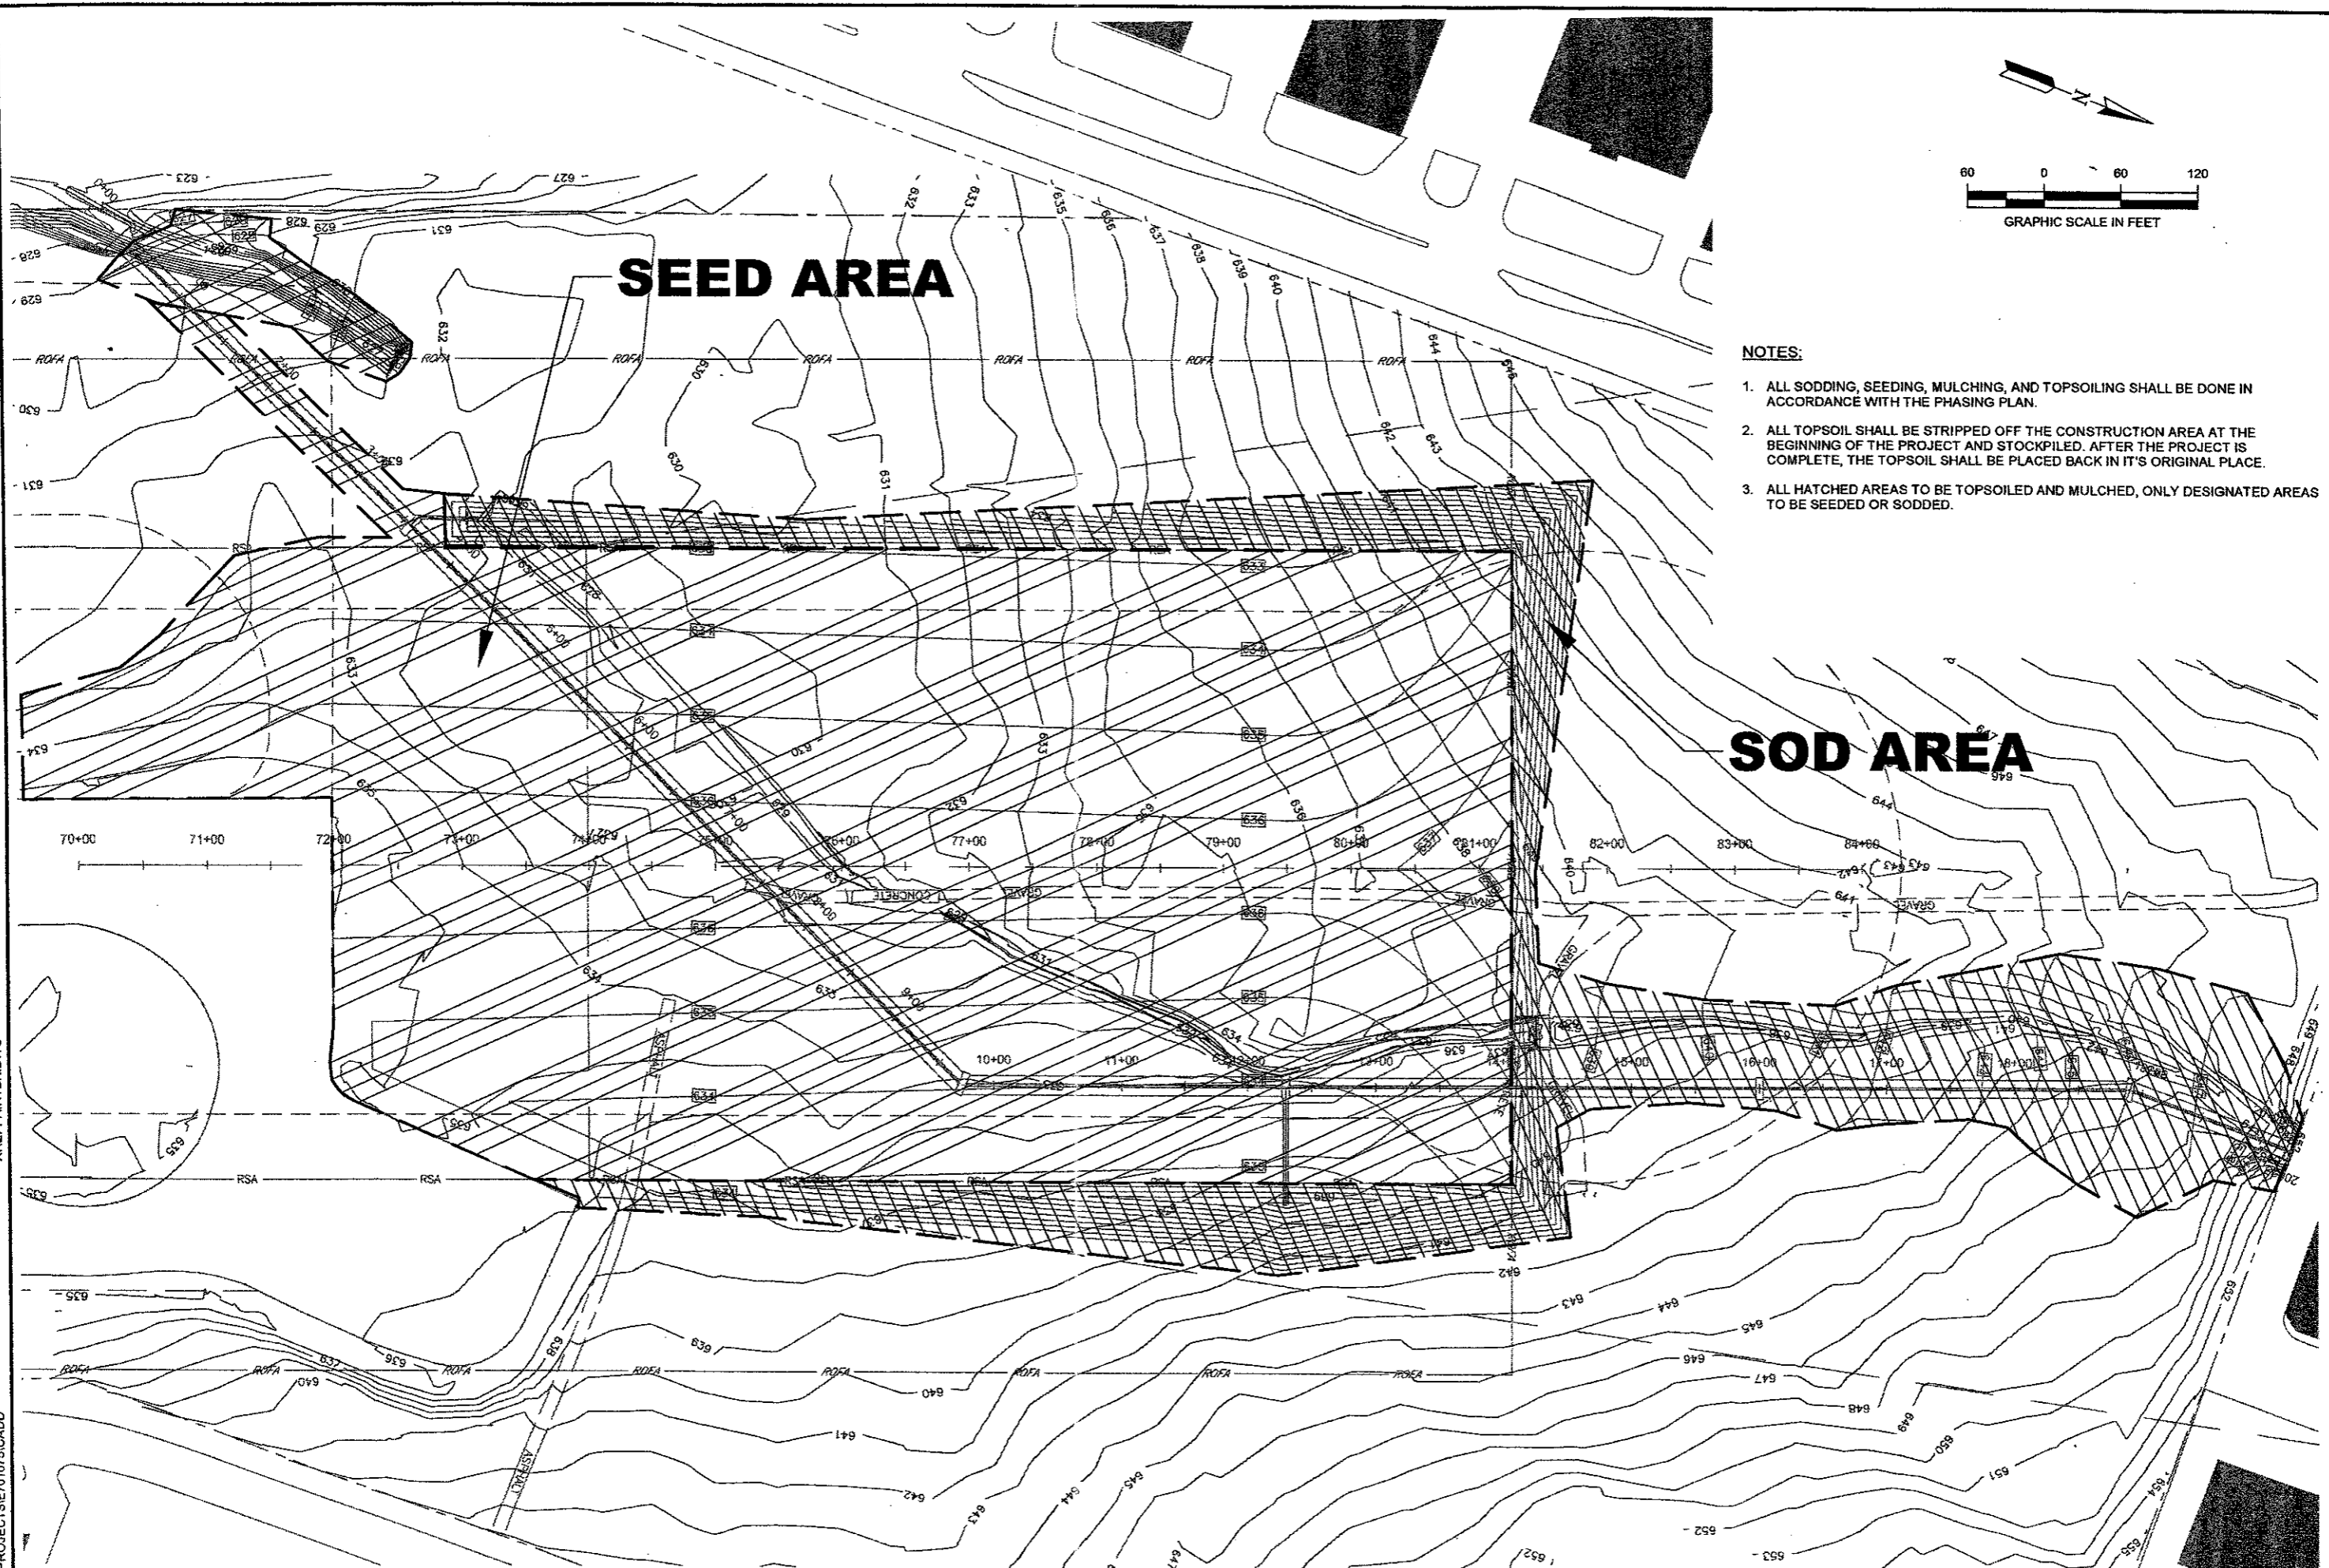

**NOTES:**

1. ALL SODDING, SEEDING, MULCHING, AND TOPSOILING SHALL BE DONE IN ACCORDANCE WITH THE PHASING PLAN.
2. ALL TOPSOIL SHALL BE STRIPPED OFF THE CONSTRUCTION AREA AT THE BEGINNING OF THE PROJECT AND STOCKPILED. AFTER THE PROJECT IS COMPLETE, THE TOPSOIL SHALL BE PLACED BACK IN IT'S ORIGINAL PLACE.
3. ALL HATCHED AREAS TO BE TOPSOILED AND MULCHED, ONLY DESIGNATED AREAS TO BE SEEDED OR SODDED.

PROJECT NAME		<b>ADDISON AIRPORT</b>	
DRAWING TITLE		<b>RUNWAY 15 ESA GRADING SODDING / SEEDING PLAN</b>	
DRAWING NO.		<b>G1.5</b>	
DATE		12/8/00	
PROJECT NO.	E701075.00	DESIGN	K.H./T.S.
ISSUE NO.		DRAWN	K.H.
		CHECKED	J.S.
		SCALE	1"=50'
DATE		REVISIONS	
BY	AUTL		