


File: L:\2011\11081100 - ADS Taxiway Alpha Improvements\Drawings\ADS_SAHB_C405_AR.dwg Plot Date: 2/29/2012 11:10 AM Plotter used: \\p1ydc02\Canon_IR C4080 PS
 Last saved by: MRMconolly
 Last plotted by: MRMconolly, Mitchell, R. Elevation Scale: 1:2 Plot Date: 2/29/2012 11:10 AM Plotter used: \\p1ydc02\Canon_IR C4080 PS

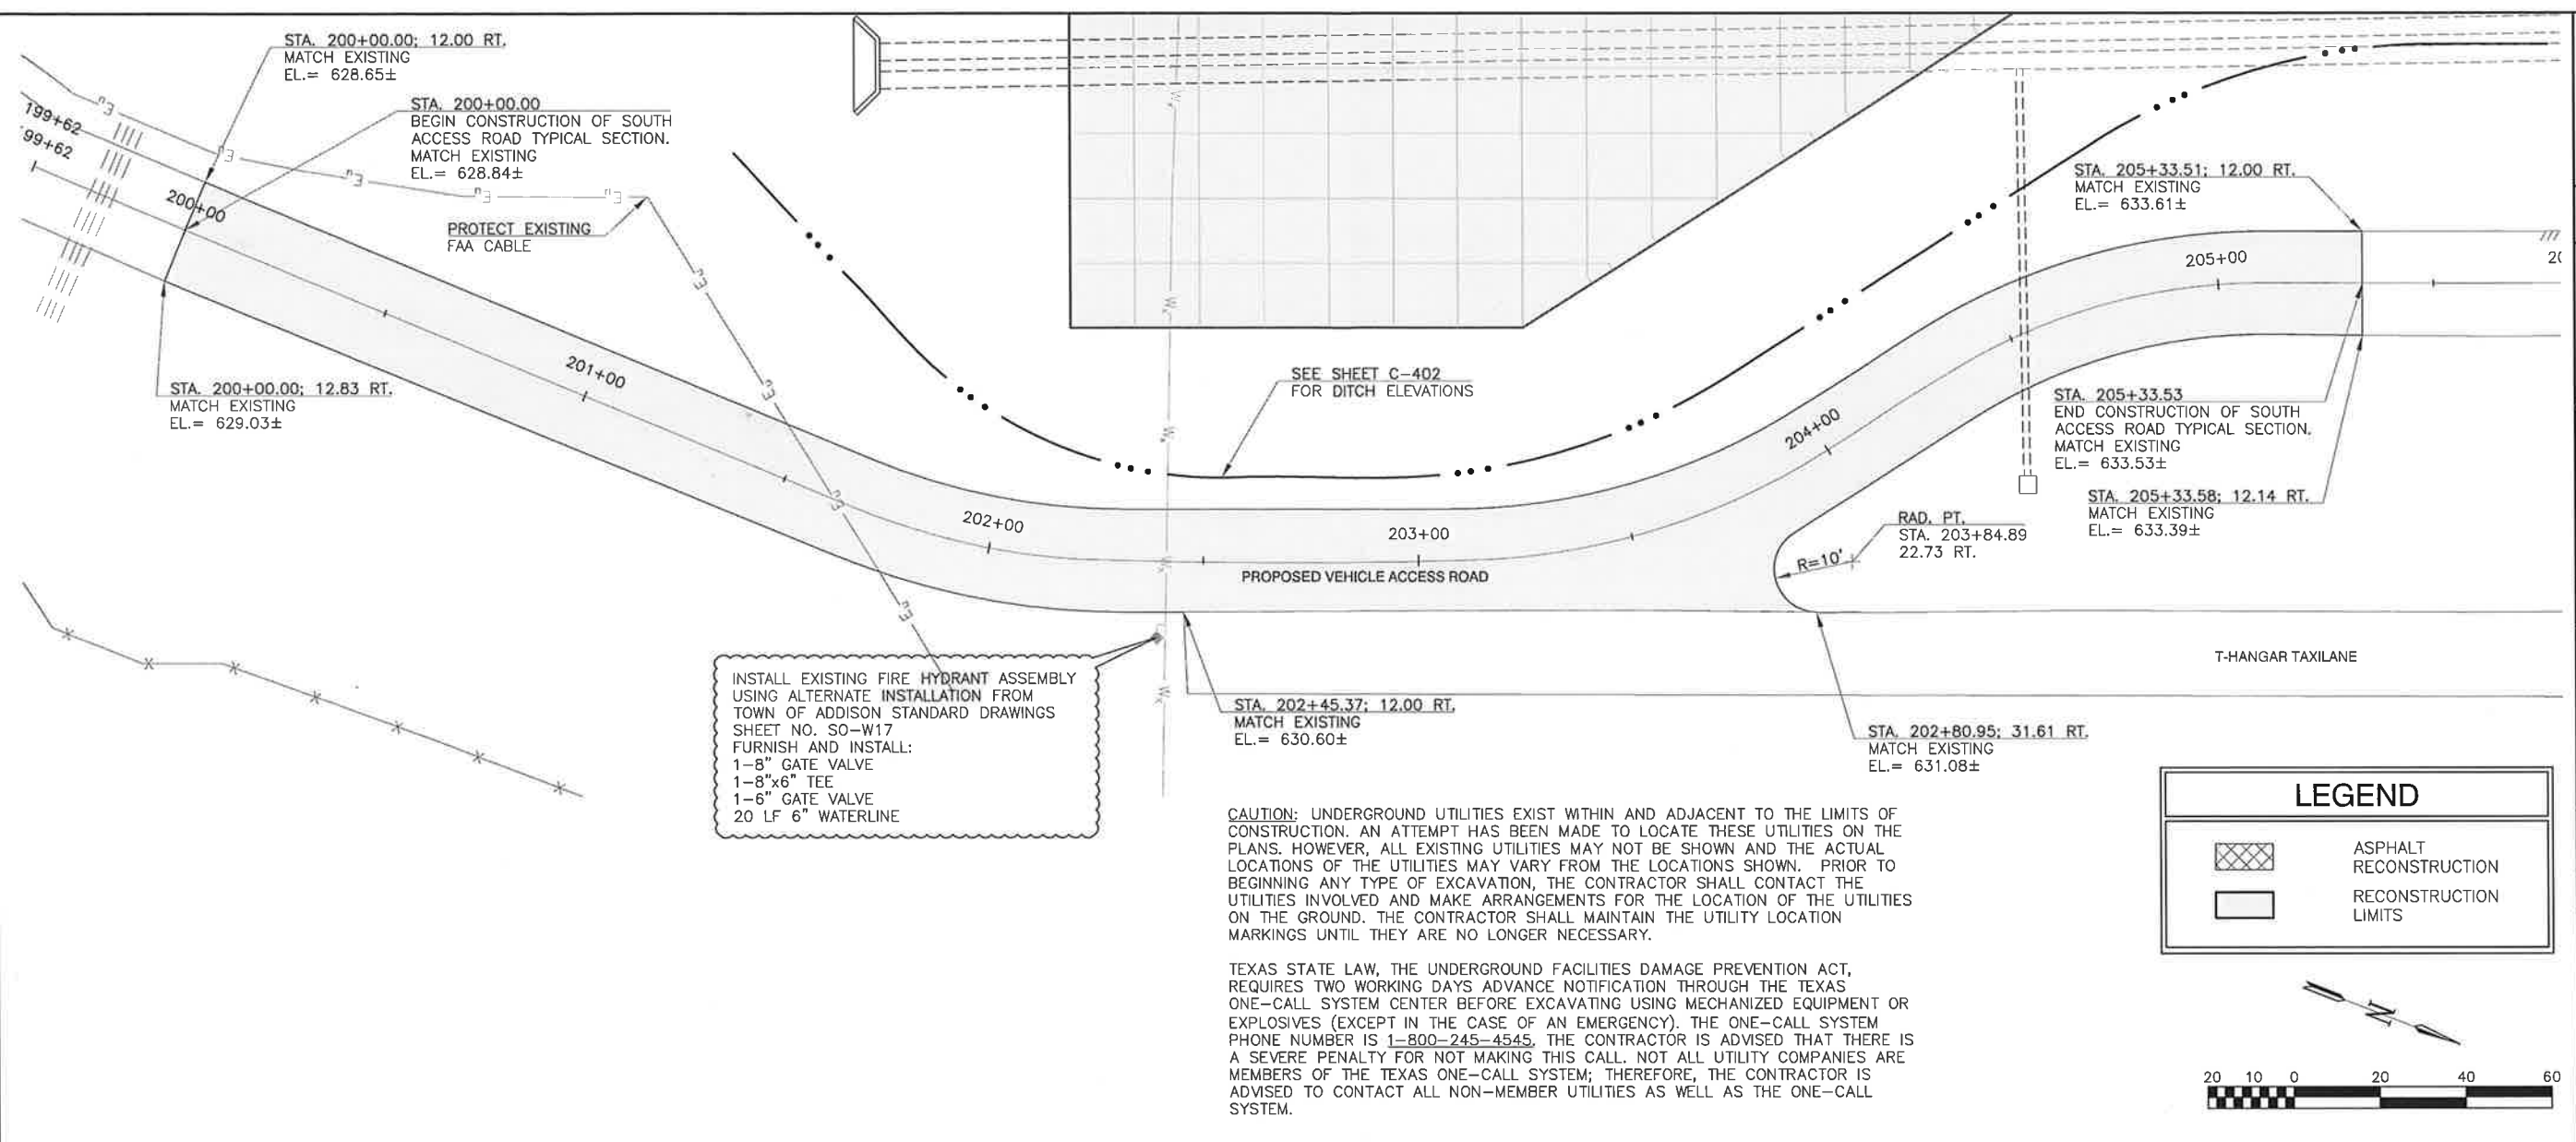



INSTALL EXISTING FIRE HYDRANT ASSEMBLY
 USING ALTERNATE INSTALLATION FROM
 TOWN OF ADDISON STANDARD DRAWINGS
 SHEET NO. SO-W17
 FURNISH AND INSTALL:
 1-8" GATE VALVE
 1-8"x6" TEE
 1-6" GATE VALVE
 20 LF 6" WATERLINE

CAUTION: UNDERGROUND UTILITIES EXIST WITHIN AND ADJACENT TO THE LIMITS OF CONSTRUCTION. AN ATTEMPT HAS BEEN MADE TO LOCATE THESE UTILITIES ON THE PLANS. HOWEVER, ALL EXISTING UTILITIES MAY NOT BE SHOWN AND THE ACTUAL LOCATIONS OF THE UTILITIES MAY VARY FROM THE LOCATIONS SHOWN. PRIOR TO BEGINNING ANY TYPE OF EXCAVATION, THE CONTRACTOR SHALL CONTACT THE UTILITIES INVOLVED AND MAKE ARRANGEMENTS FOR THE LOCATION OF THE UTILITIES ON THE GROUND. THE CONTRACTOR SHALL MAINTAIN THE UTILITY LOCATION MARKINGS UNTIL THEY ARE NO LONGER NECESSARY.


TEXAS STATE LAW, THE UNDERGROUND FACILITIES DAMAGE PREVENTION ACT, REQUIRES TWO WORKING DAYS ADVANCE NOTIFICATION THROUGH THE TEXAS ONE-CALL SYSTEM CENTER BEFORE EXCAVATING USING MECHANIZED EQUIPMENT OR EXPLOSIVES (EXCEPT IN THE CASE OF AN EMERGENCY). THE ONE-CALL SYSTEM PHONE NUMBER IS 1-800-245-4545, THE CONTRACTOR IS ADVISED THAT THERE IS A SEVERE PENALTY FOR NOT MAKING THIS CALL. NOT ALL UTILITY COMPANIES ARE MEMBERS OF THE TEXAS ONE-CALL SYSTEM; THEREFORE, THE CONTRACTOR IS ADVISED TO CONTACT ALL NON-MEMBER UTILITIES AS WELL AS THE ONE-CALL SYSTEM.

LEGEND

	ASPHALT RECONSTRUCTION
	RECONSTRUCTION LIMITS

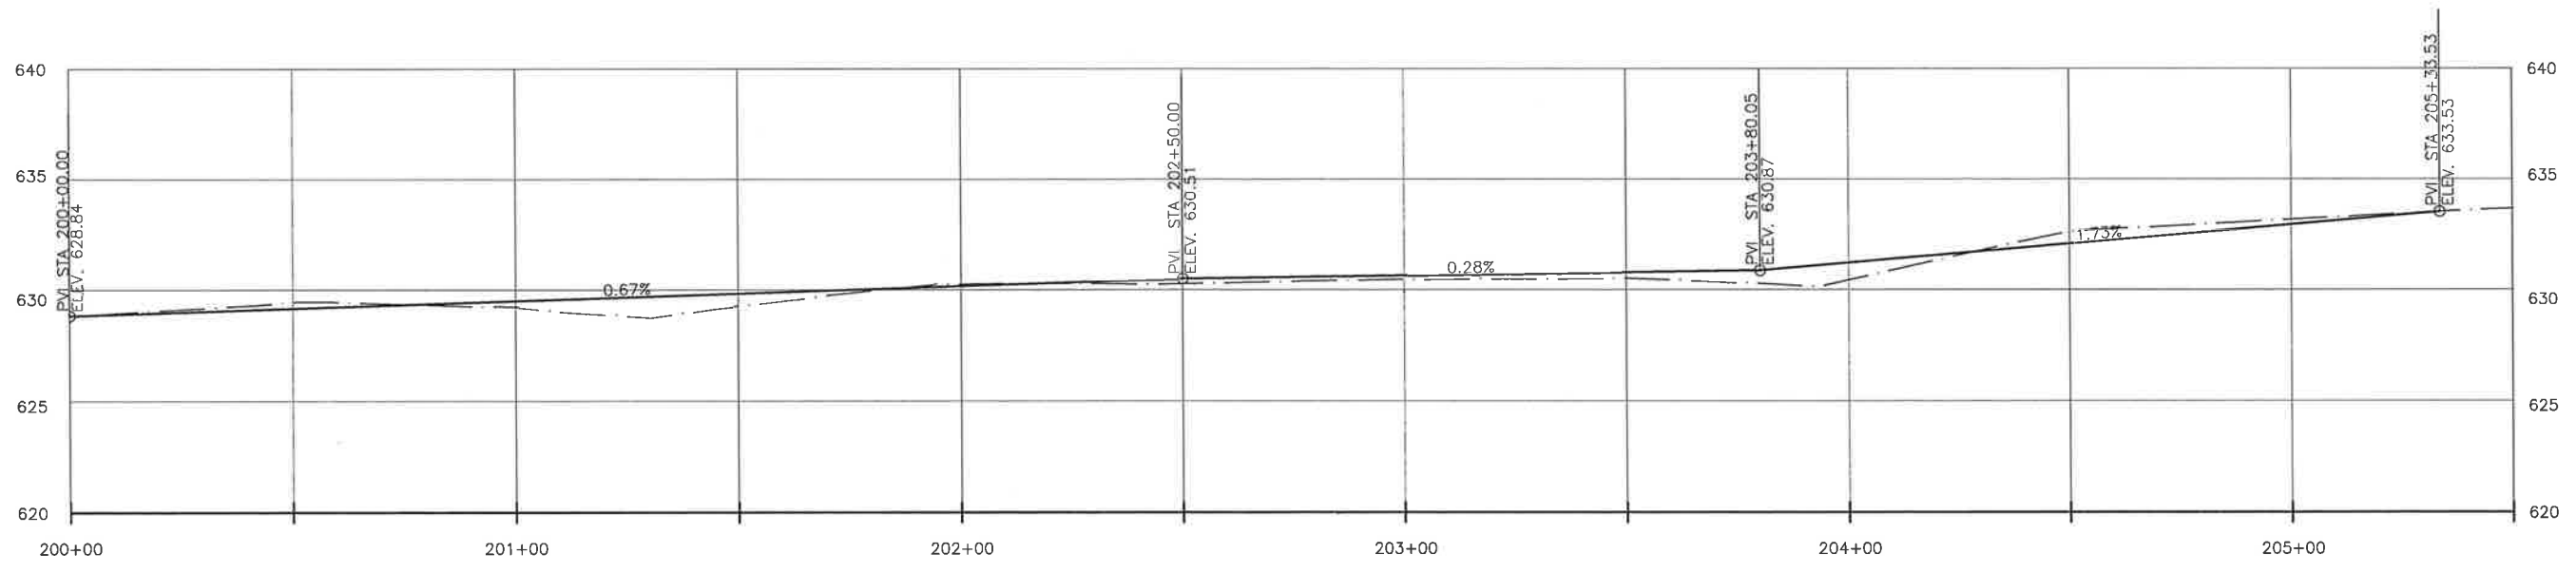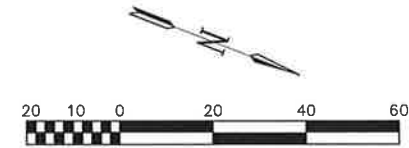

REGISTRATION NO. F-5713

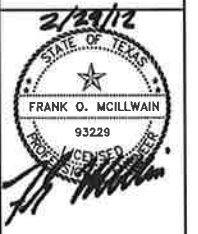

REV.	DATE	DESCRIPTION	BY

ADDISON AIRPORT
 ADDISON, TX
 TAXIWAY ALPHA IMPROVEMENTS

SOUTH AIRCRAFT HOLDING BAY - SOUTH ACCESS ROAD
 PLAN & PROFILE (ALTERNATE D)

JOB NO.: 11081100
 DATE: FEB., 2012
 DESIGNED BY: MRM
 DRAWN BY: BMN

BAR IS ONE INCH ON ORIGINAL DRAWING
 IF NOT ONE INCH ON THIS SHEET, ADJUST SCALES ACCORDINGLY.

SHEET NUMBER **C-405**