



TYPICAL DOWEL BAR SPACING
AT JOINT INTERSECTION
NOT TO SCALE

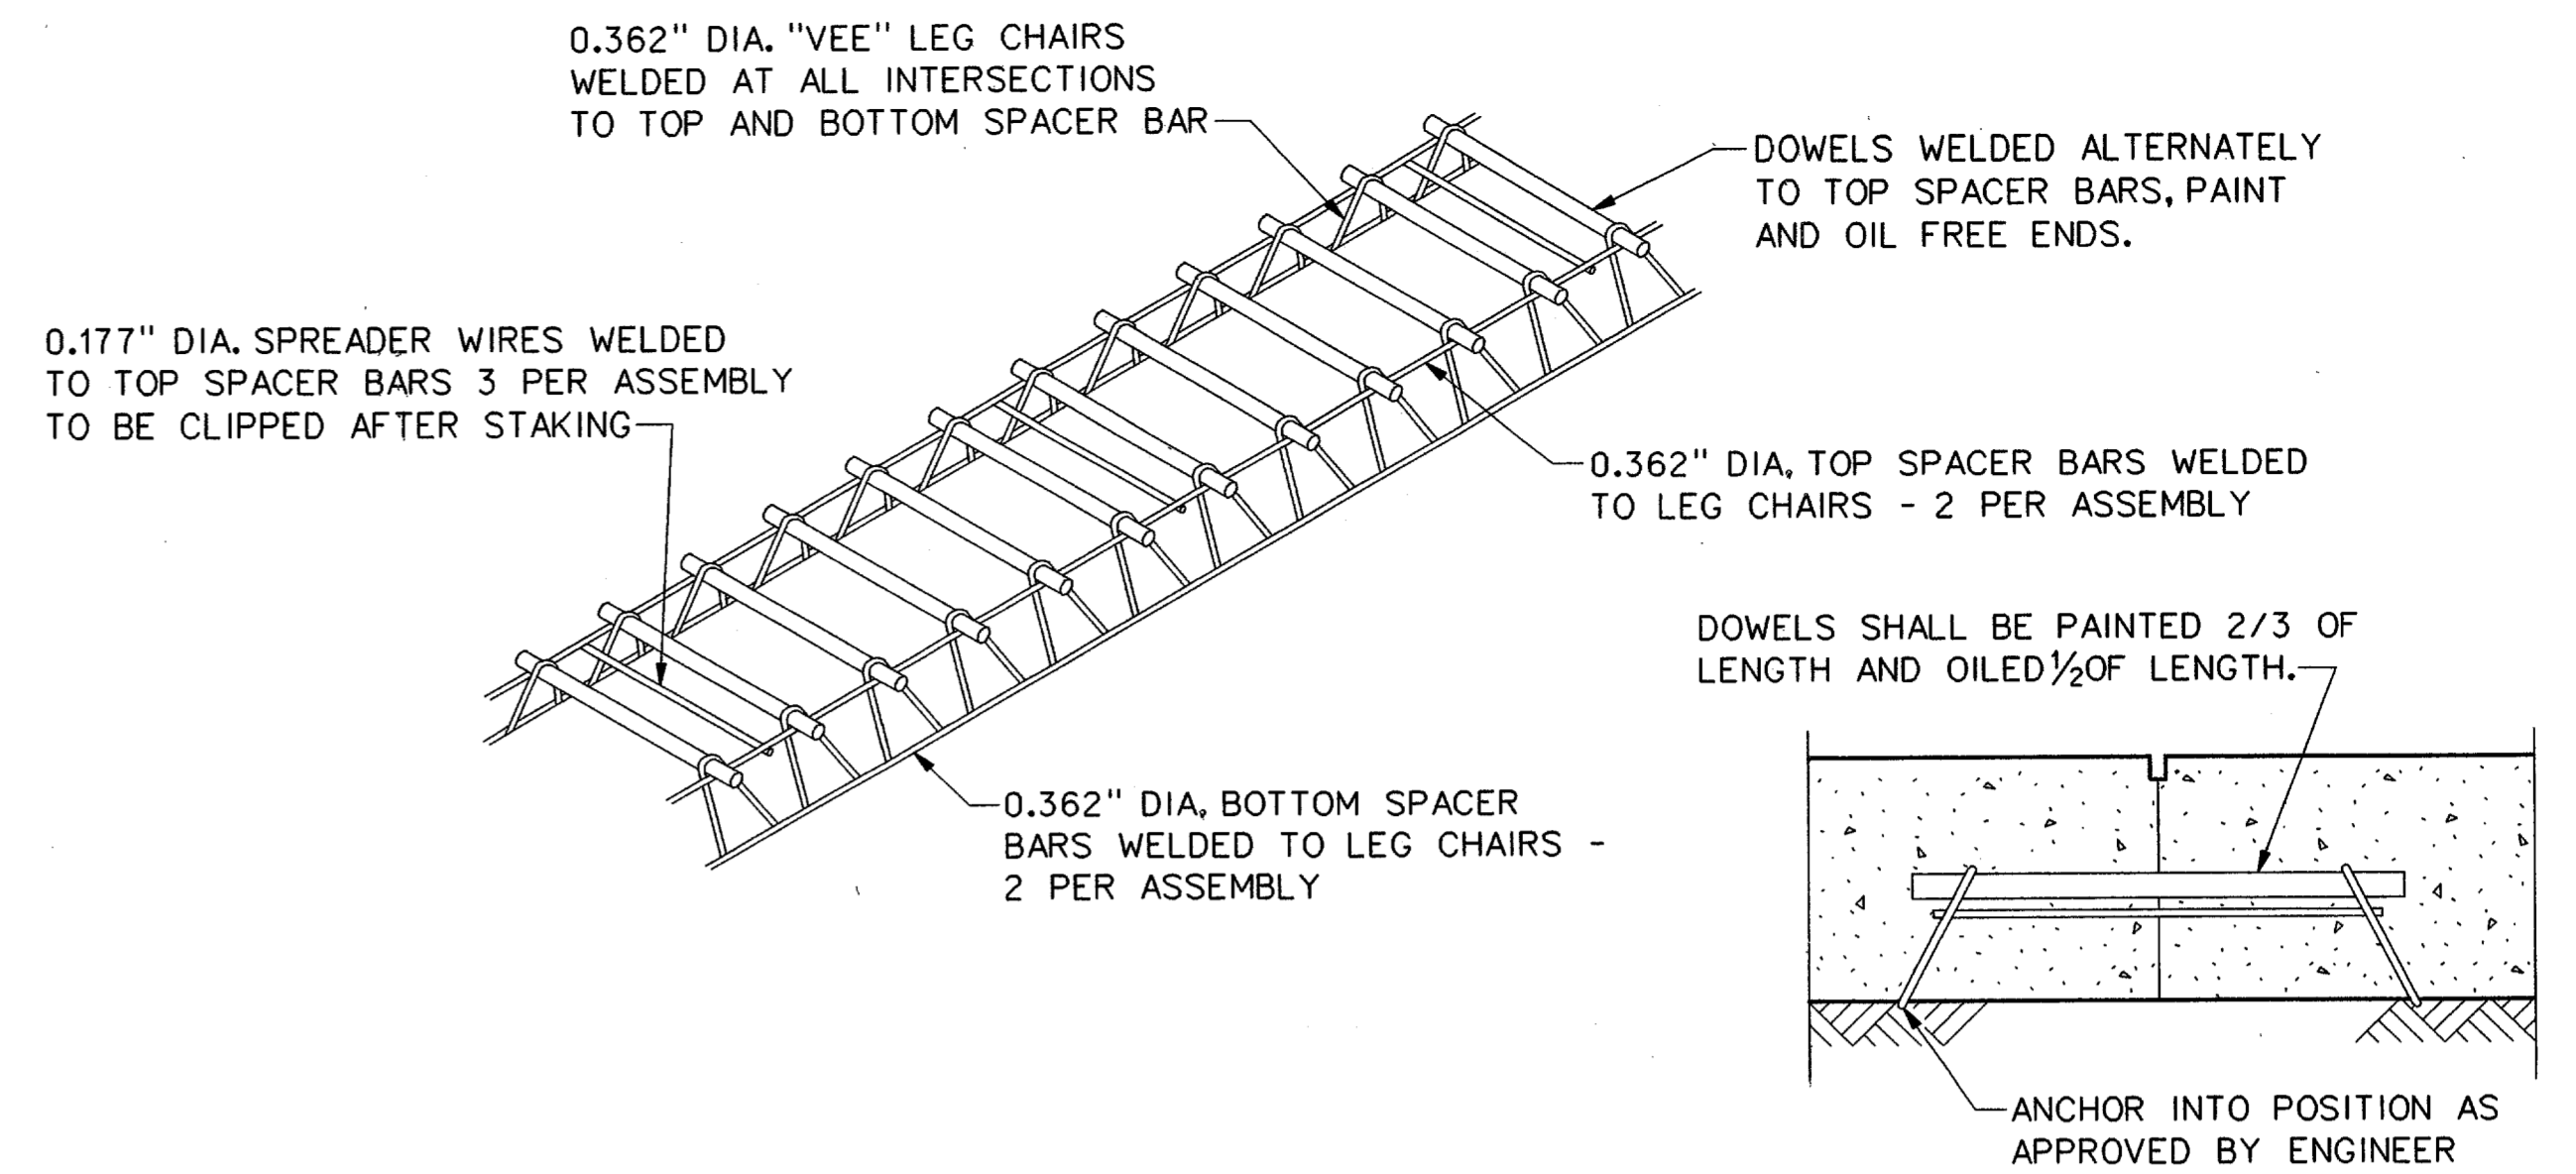


DOWEL BAR ASSEMBLY
NOT TO SCALE

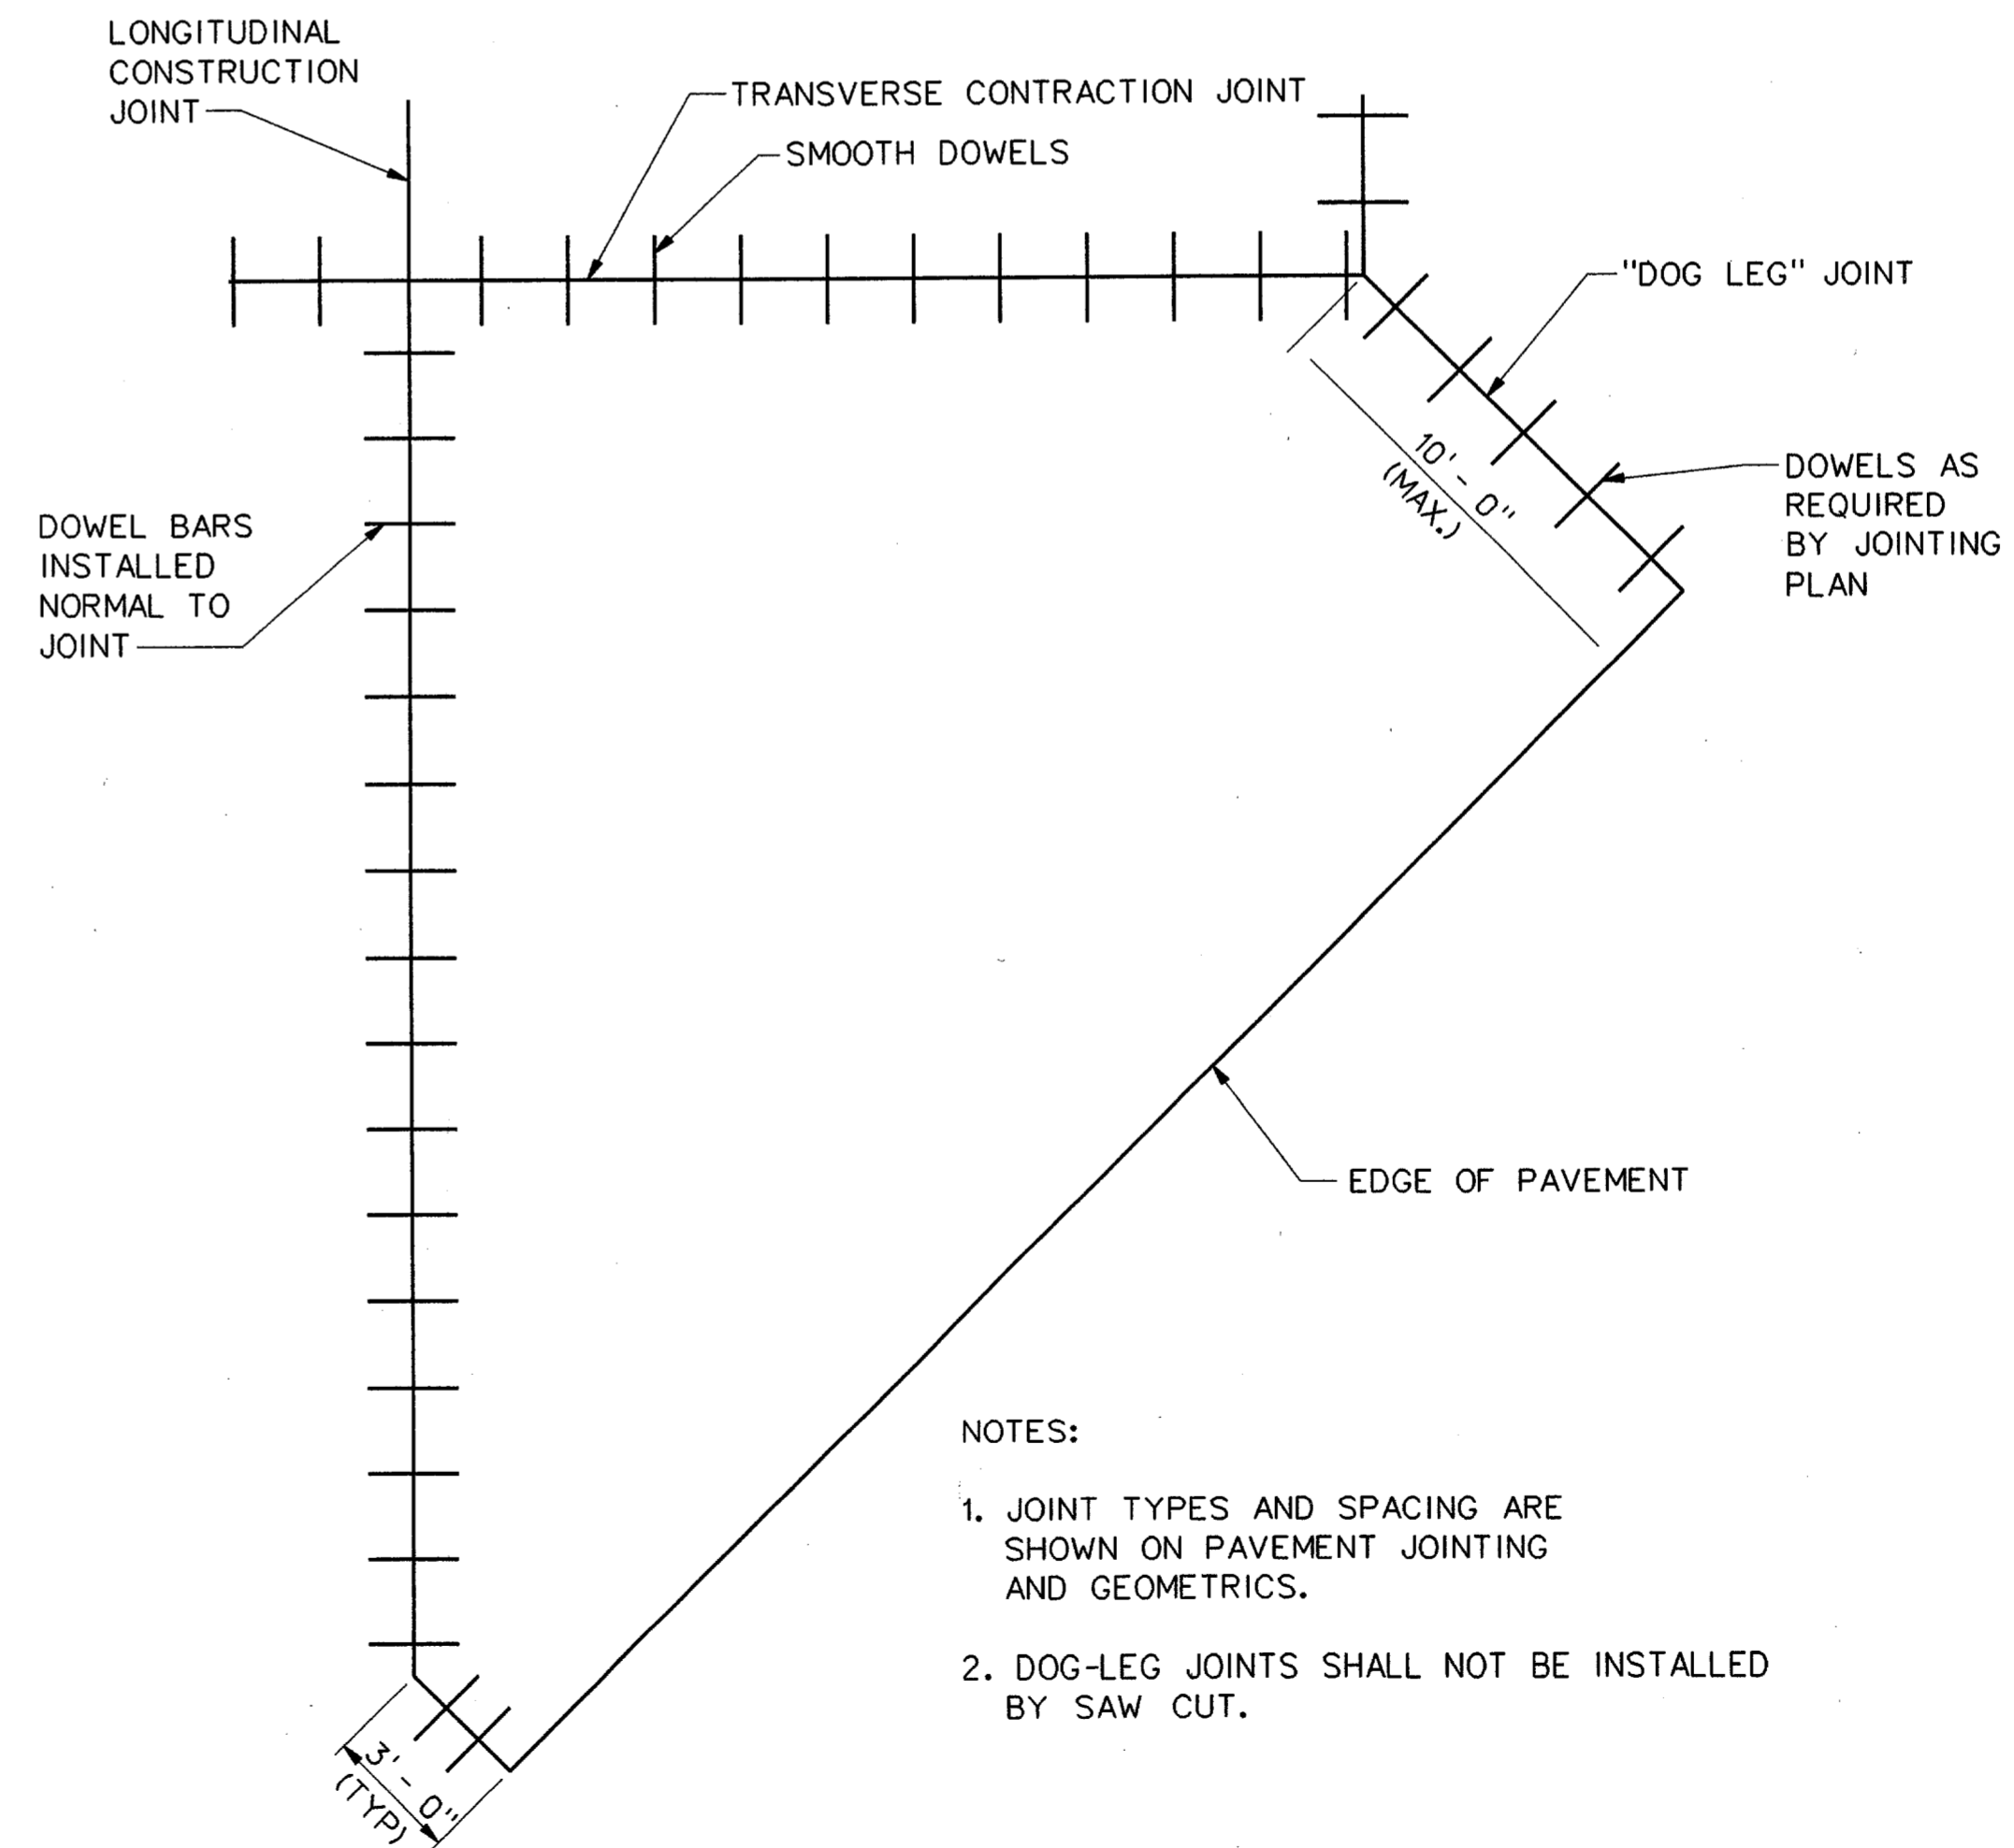

NOTES:

1. JOINT TYPES AND SPACING ARE SHOWN ON PAVEMENT JOINTING AND GEOMETRICS.
2. DOG-LEG JOINTS SHALL NOT BE INSTALLED BY SAW CUT.

TYPICAL FILLET DETAIL
NOT TO SCALE

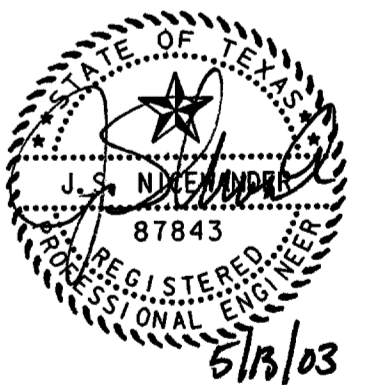

NO.	DATE	REVISION	APPROV.
HNTB ARCHITECTS ENGINEERS PLANNERS <i>The HNTB Companies</i>			
TOWN OF ADDISON ADDISON AIRPORT PAVEMENT RECONSTRUCTION OF APRON 'A' AND HANGARS 'A', 'B' AND 'C'			
PAVING DETAILS			
TOWN OF ADDISON, TEXAS			
Design JSN	Drawn GFS	DATE	PROJECT NO.
Check JDH	Check JSN	MAY 2003	37365
			SHEET
			27