

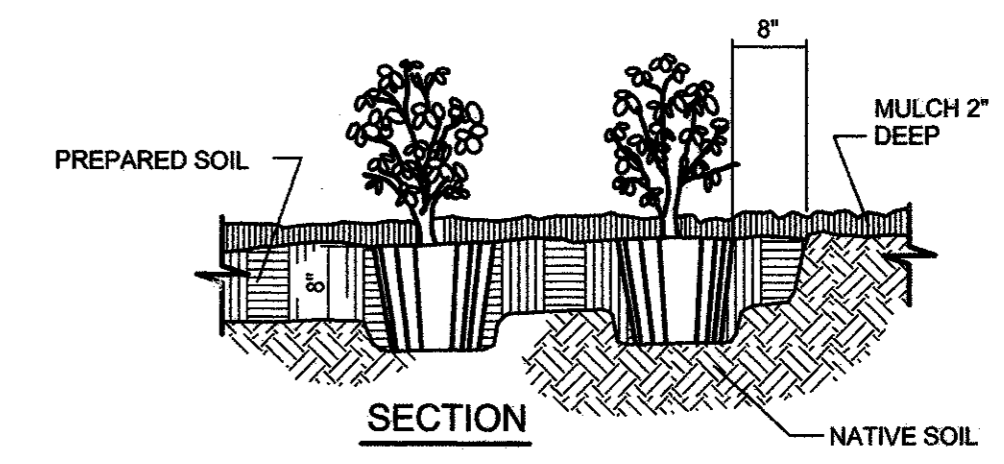


1 TREE PLANTING DETAIL N.T.S.
 NOTE: THIS DETAIL FOR ALL ORNAMENTALS AND TREES 4" CALIPER AND LESS. PLANTING PROCEDURE UTILIZED FOR ALL TREES.

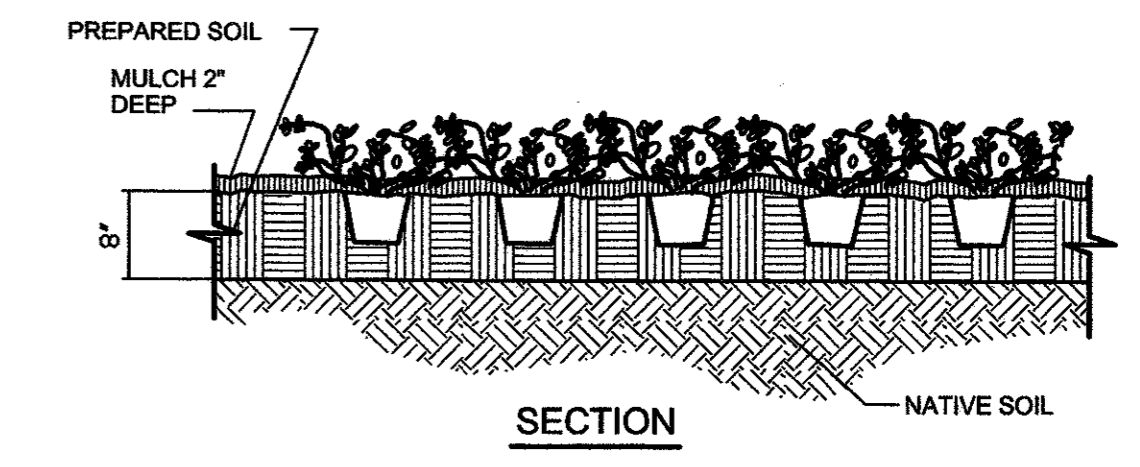

2 SHRUB PLANTING DETAIL N.T.S.

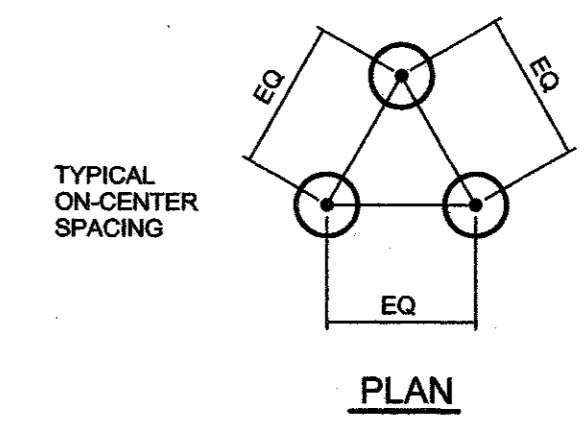

3 GROUNDCOVER PLANTING DETAIL N.T.S.

PLANT SCHEDULE

CODE	BOTANICAL NAME	COMMON NAME	SIZE	REMARKS
RO	TREES: QUERCUS SHUMARDII	'SHUMARD' RED OAK	65 GAL.	3" CAL., SINGLE STRAIGHT TRUNK; 8' - 10' HT., 6' SP., BRANCHING AT 5'
CM	LAGERSTROEMIA INDICA 'WATERMELON RED'	CRAPEMYRTLE 'WATERMELON RED'	45 GAL.	6' HT., MIN. 3 TRUNK; BRANCHING AT 3'
BH	SHRUBS: ILEX CORNUTA 'BURFORDII'	BURFORD HOLLY	5 GAL.	FULL PLANT; MIN. 18" HT. AT PLANTING SPACED 3'-0" O.C.
GL	GROUNDCOVER: LIRIOPE MUSCARI	GREEN LIRIOPE	4" POTS	FULL PLANT; SPACED 12" O.C.

GENERAL NOTES

LANDSCAPE CONTRACTOR IS RESPONSIBLE FOR LOCATING ALL UTILITIES BEFORE BEGINNING WORK
 LANDSCAPE CONTRACTOR TO NOTIFY OWNER IF ANY SITE DISCREPANCIES OCCUR
 LANDSCAPE CONTRACTOR RESPONSIBLE FOR OBTAINING ALL RELEVANT PERMITS
 ALL PLANTING AREAS THAT ARE NOT INDICATED AS SHRUBS OR GROUNDCOVER ARE TO BE HYDROMULCH BERMUDA
 ALL LANDSCAPE AREAS TO BE WATERED BY A FULLY AUTOMATIC IRRIGATION SYSTEM WITH RAIN AND FREEZE SENSORS, DESIGNED BY A LICENSED IRRIGATOR
 GENERAL CONTRACTOR IS TO FINAL GRADE SITE IN ACCORDANCE WITH CIVIL ENGINEERING DOCUMENTS AND LEAVE SITE CLEAN AND FREE OF DEBRIS

CONTRACT SHEET No.									
ADDISON TRANSIT CENTER LANDSCAPE DETAILS/NOTES									
SCALE AS NOTED DRAWN C. WALKER DESIGNED C. WALKER CHECKED L. TYCHER IN CHARGE L. TYCHER DATE 2 NOVEMBER 01									
CONTRACT DWG No. LS-2 REV 0									