


e:\194010.2\12\shft\abctent02.001
13 AUG 97
DART.TBL
JAMES LANDRY


DWG No. GC1-0002



VICINITY MAP
SCALE 1"=3000'

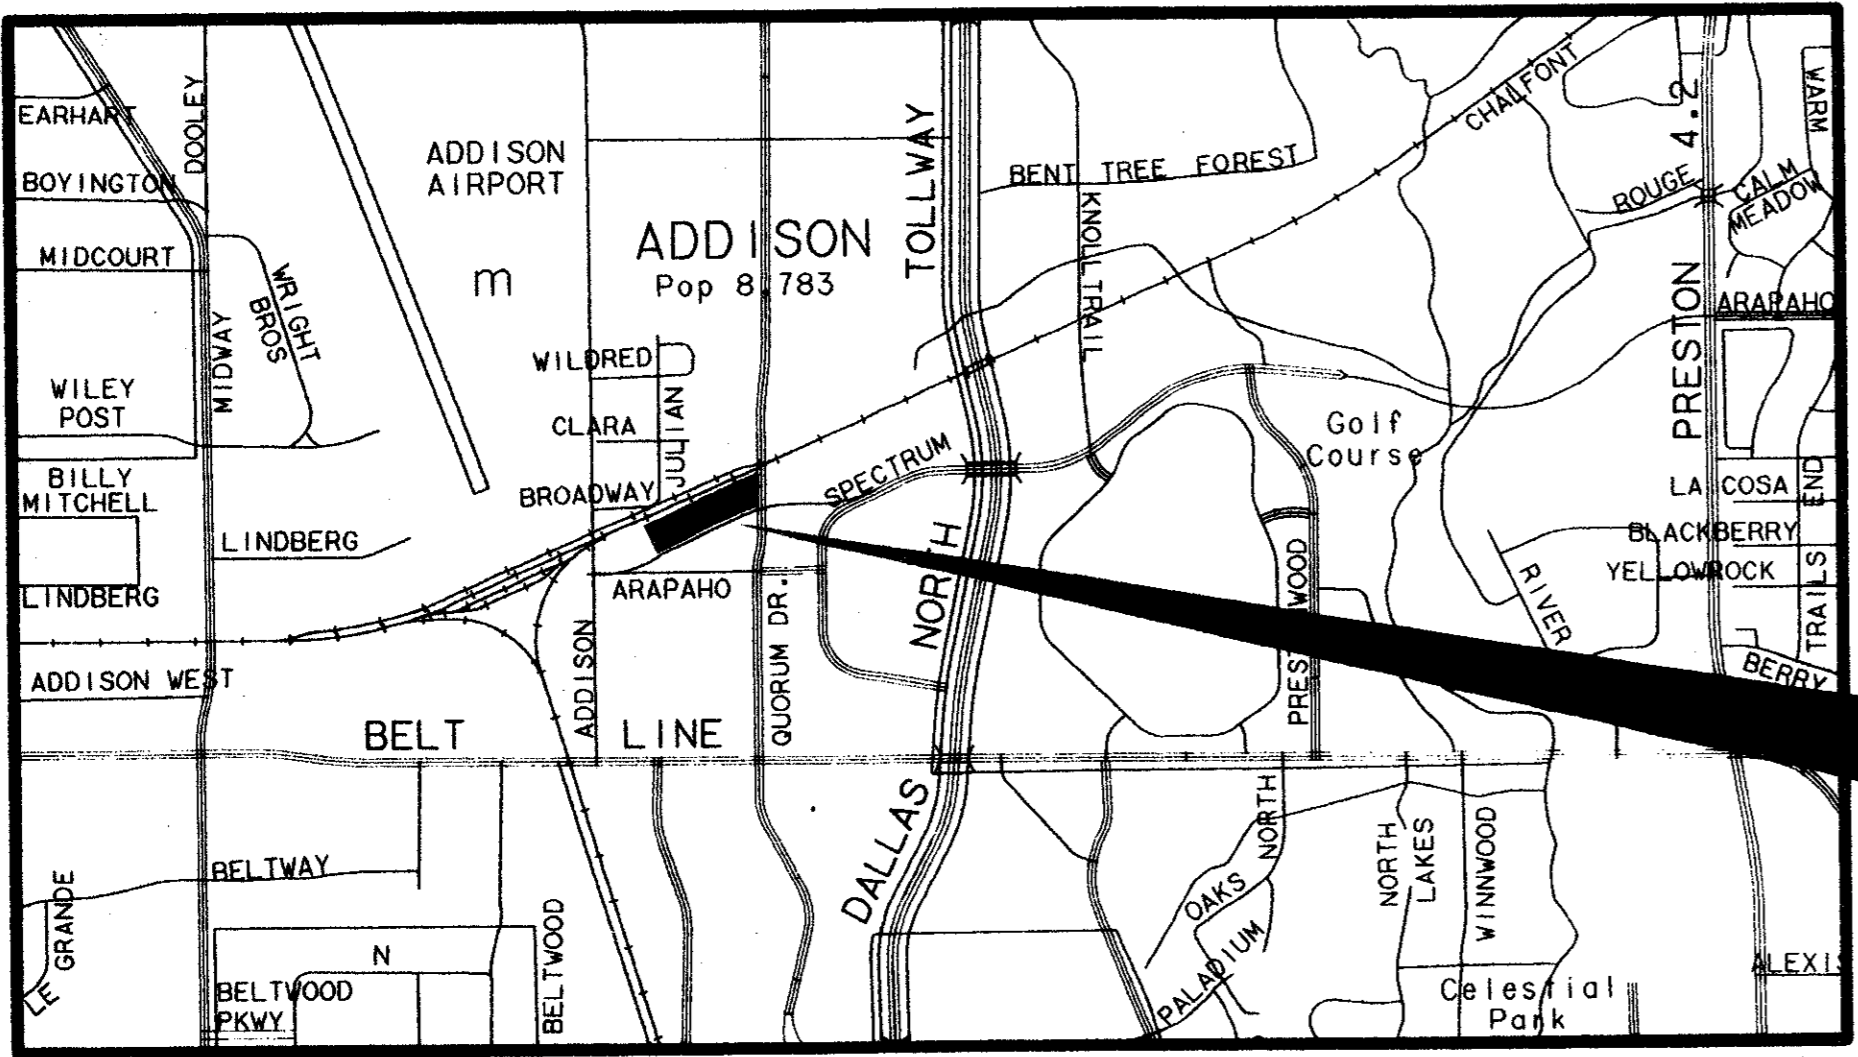

**ADDISON
TRANSIT CENTER
C-97000136**

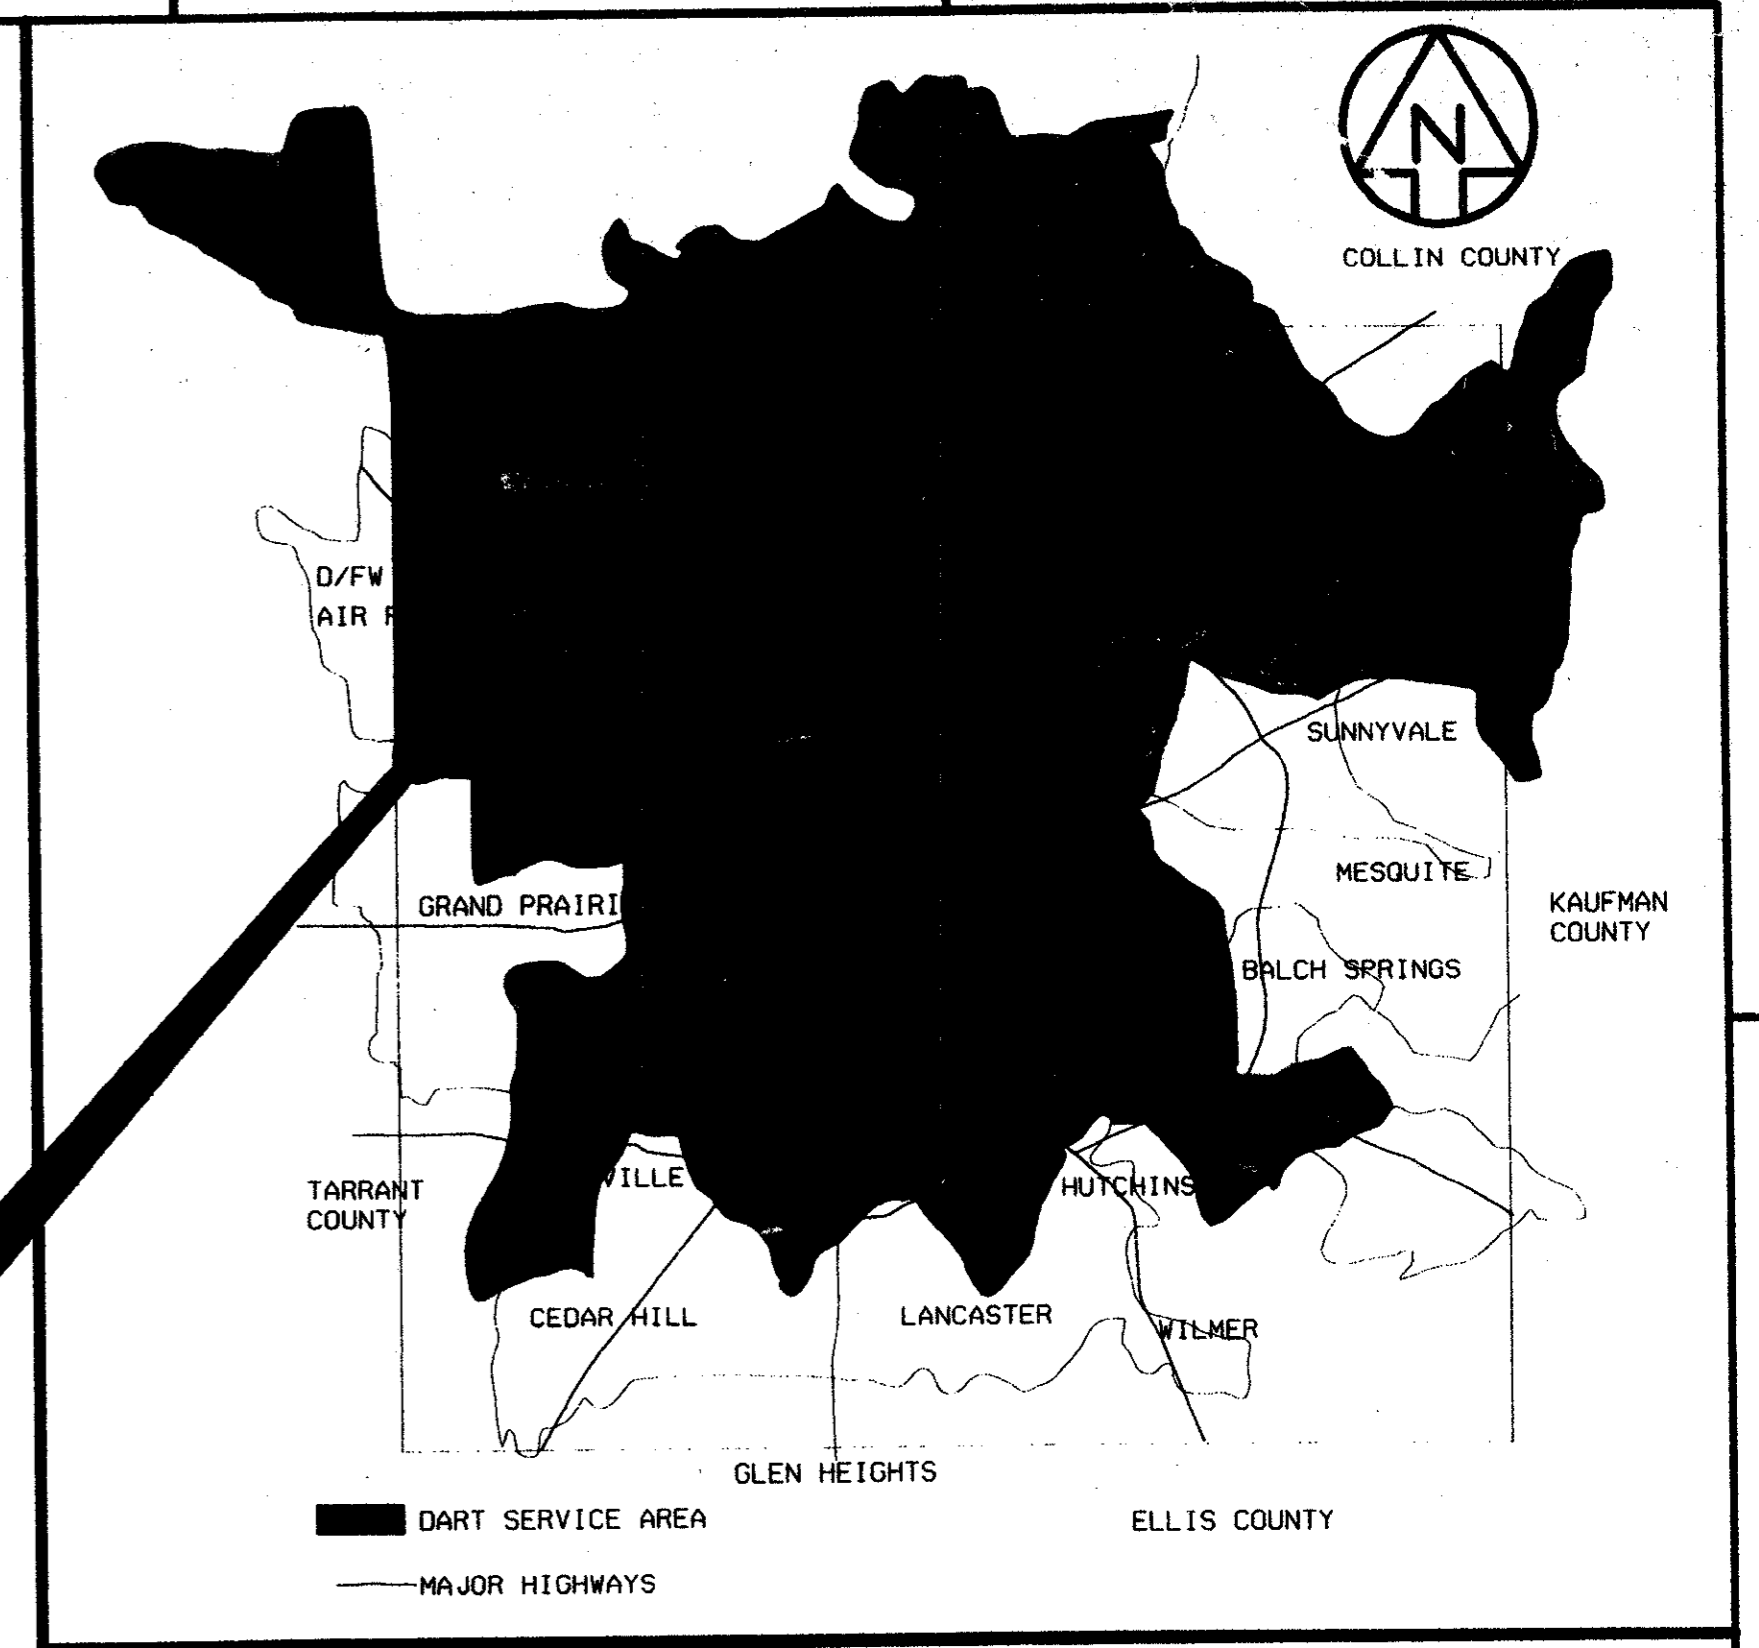

AREA MAP
N.T.S.


97000136
7-199
TOM KADEE
PRESIDENT

CONFORMED

CONTRACT SHEET No. 2 OF 95

**ADDISON
TRANSIT CENTER
TITLE SHEET**

NO.	BY	CHK	APP	REV	DATE	DESCRIPTION	BY	ENG	CHK	APP
△										
△										
△										
△										
△										
△										

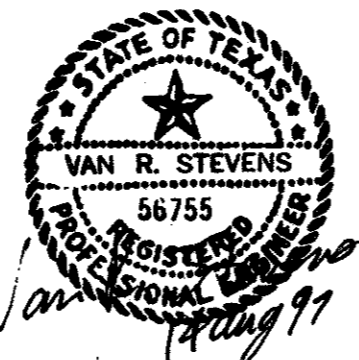

WENDY LOPEZ & ASSOC.
LOCKWOOD, ANDREWS & NEWMAN
THE SWA GROUP
GERARD & ASSOCIATES
ZAXON

WLA
WENDY LOPEZ & ASSOCIATES, INC.
ENGINEERING • SURVEYING • CONSTRUCTION SERVICES
825 MARKET CENTER BLVD - SUITE 500
DALLAS, TEXAS 75207
(214) 748-7777

DART PROJECT

SCALE	AS SHOWN
DRAWN	D. KRUCIAK
DESIGNED	P. ZHAO
CHECKED	V. STEVENS
IN CHARGE	V. STEVENS
DATE	14 AUG. 1997

CONTRACT C-97000136 DWG No. GC1-0002 REV 2