


c:\cadd\94010.212\shh\abtccep07.0
 02 MAR 98
 DART_TBL
 \$(USER)

DWG No. OC2-0002

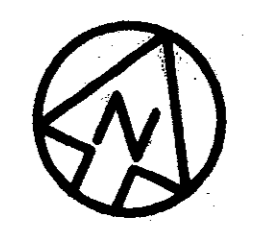

SCALE (IN FEET)
 0 20 40 80

STABILIZED
 CONSTRUCTION
 ENTRANCE

ARAPAHO ROAD (REALIGNED ROADWAY BY OTHERS)

QUORUM DRIVE

LEGEND

- H — HAY BALE DIKE
- SF — SILT FENCE
- HAY BALE OR SILT FENCE INLET PROTECTION


Having checked this submittal, we certify that it conforms to the requirements of the contract in all respects.

Contract Number: 97000136
 Company Name: SWPPALCO
 Officer of Firm Signature: [Signature]
 Title: RESIDENT ENGINEER
 Officer of Firm Name: TOM KADER
 Title of Officer: PRESIDENT
 Seal of Professional Engineer: [Seal]
 Date of Approval: 7-7-99



CONFORMED

PC 0-78 CONTRACT SHEET No. 37 OF 95

REV	DATE	DESCRIPTION	BY	ENG	CHK	APP	REV	DATE	DESCRIPTION	BY	ENG	CHK	APP

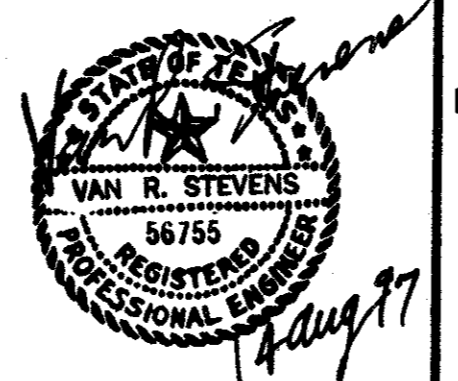

WENDY LOPEZ & ASSOC.
 LOCKWOOD, ANDREWS & NEWNAM
 THE SWA GROUP
 GERARD & ASSOCIATES
 ZAXON

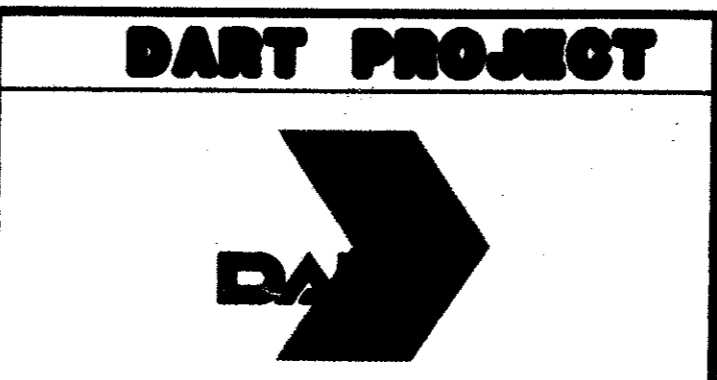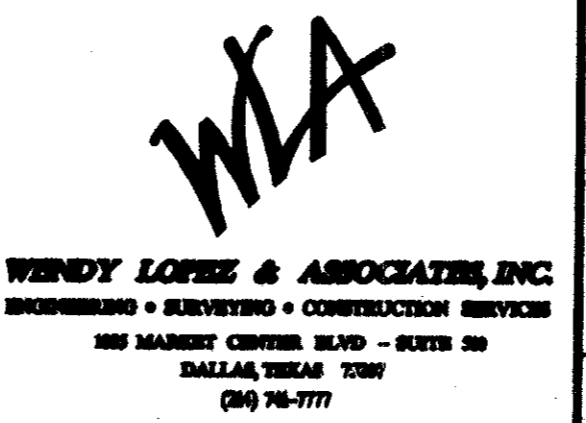

SCALE	1"=40'
DRAWN	D. KRUCIAK
DESIGNED	P. ZHAO
CHECKED	V. STEVENS
IN CHARGE	V. STEVENS
DATE	AUG. 14, 1997

ADDISON
 TRANSIT CENTER
 SWPPP DEVICE
 LAYOUT PLAN

CONTRACT C-97000136 DWG No. OC2-0002 REV 0