



**BRICK PAVER INSET & WALK - SECTION 4**  
SCALE: 1"=1'-0"

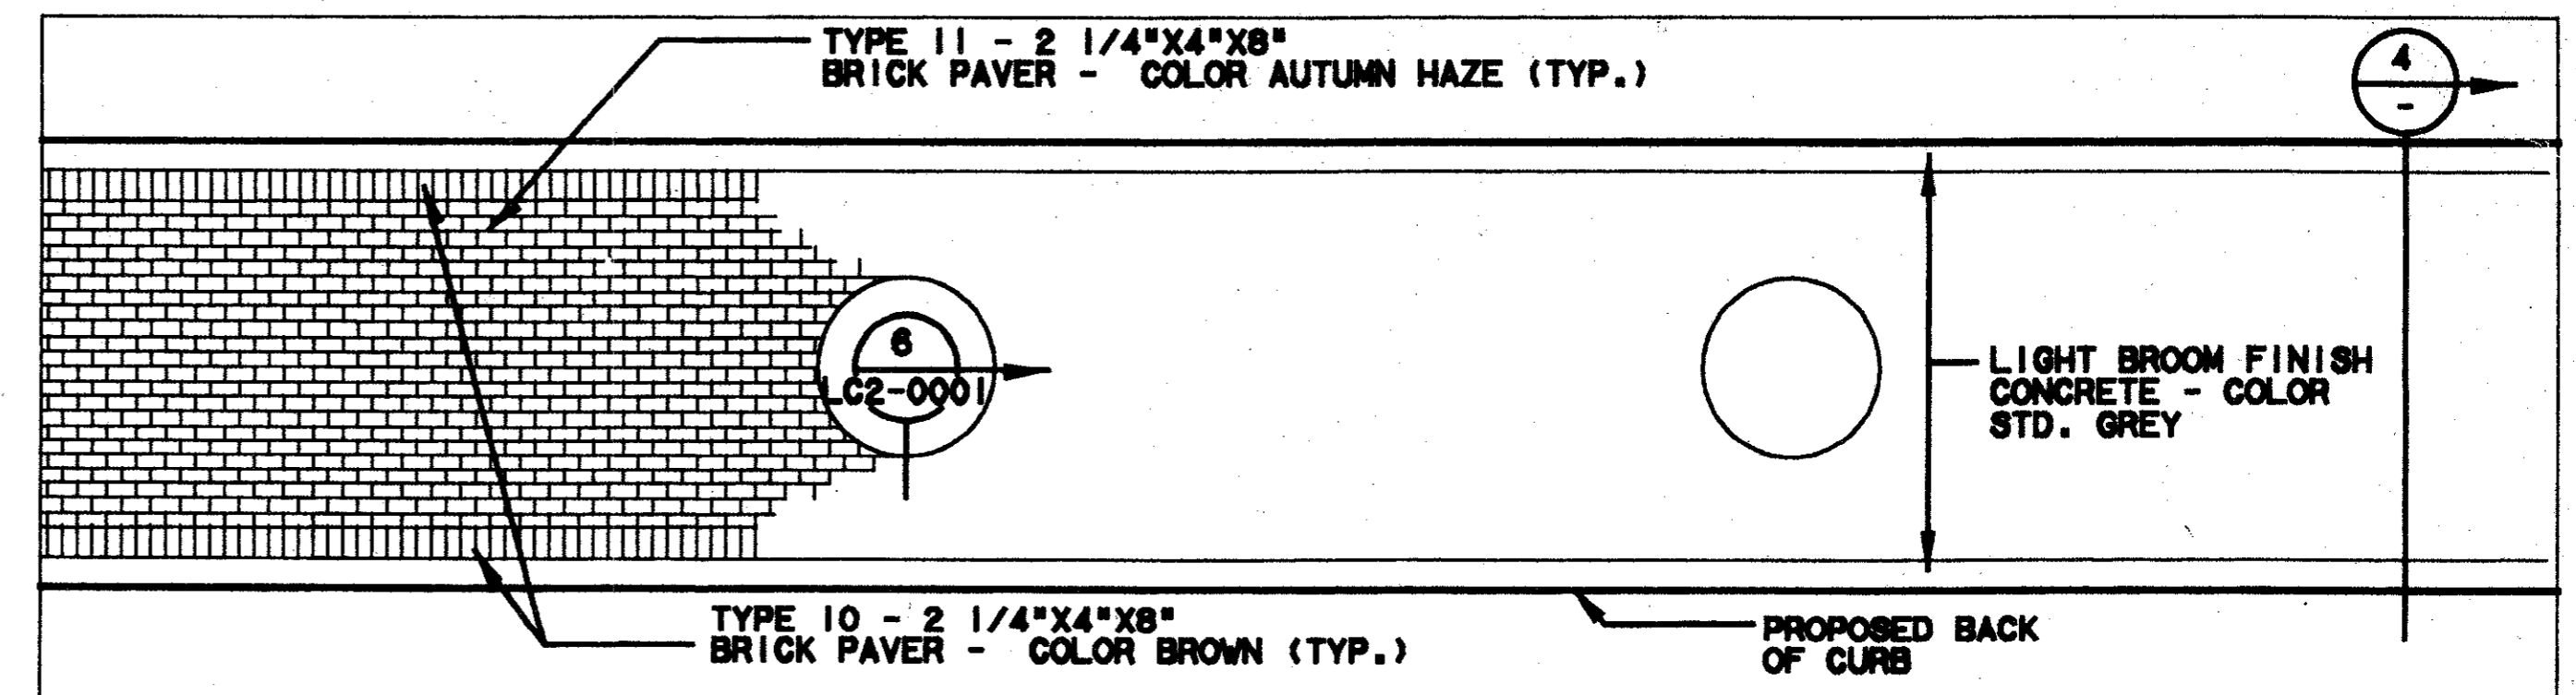

**BRICK PAVER ALTERNATE- PLAN 3**  
SCALE: 1/4"=1'-0"

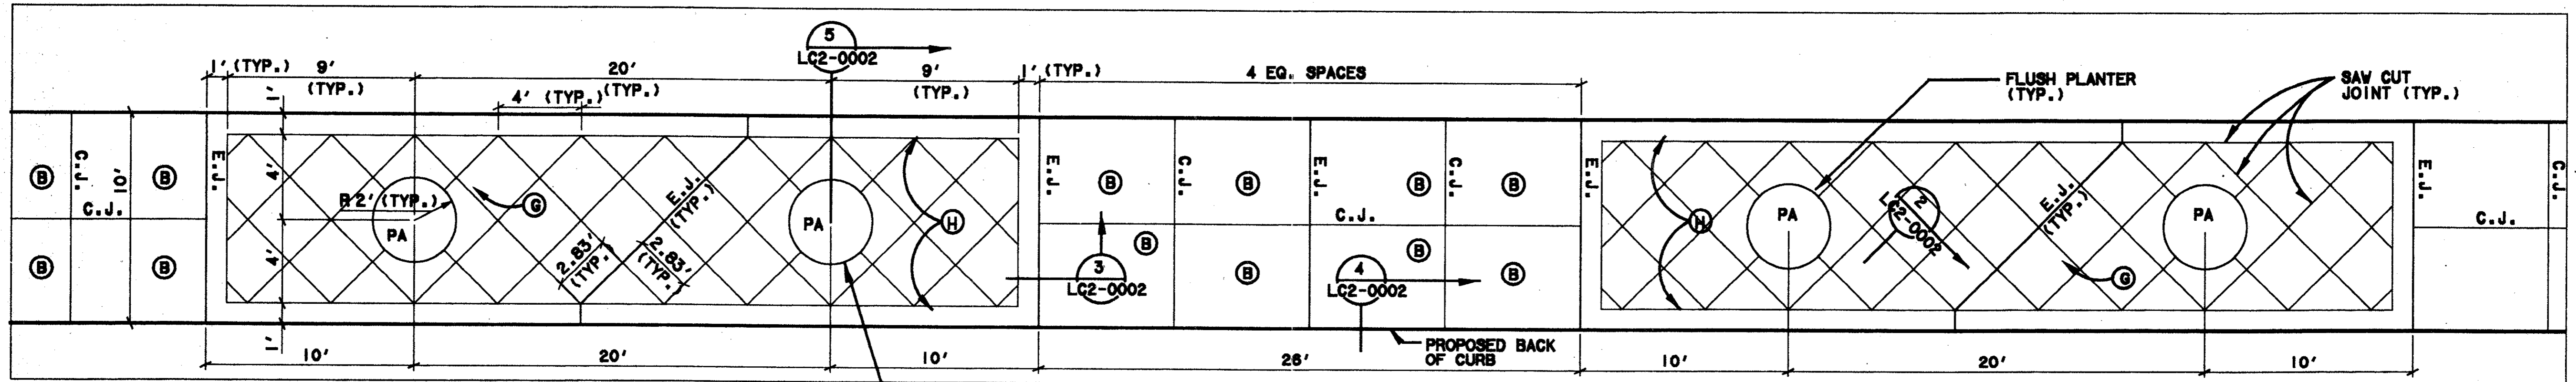


**NORTH WALK ENLARGEMENT PLAN 1**  
SCALE: 1/4"=1'-0"


- PAVEMENT TYPES:**  
**A TYPES - 12"x12" PAVER, COLOR - 'TERRA COTTA'**  
 (A) - TYPE 1 - 8 CM AT ALL ROADWAY PATTERNS  
 (A2) - TYPE 2 - 6 CM AT ALL OTHER PATTERNS  
**B - MEDIUM BROOM FINISH CONCRETE, COLOR STD. GREY**  
**C TYPES - 6"x12"x6 CM PAVER, COLOR 'LIMESTONE' (ACID WASHED)**  
**D TYPES - 12"x12" PAVER, COLOR 'LIMESTONE' (ACID WASHED)**  
 (D) - TYPE 4 - 8 CM AT ALL ROADWAY PATTERNS  
 (D2) - TYPE 5 - 6 CM AT ALL OTHER PATTERNS  
**E - TYPE 6 - 4"x8"x6 CM PAVER, COLOR 'APRICOT' (QUARTEX FINISH, ACID WASHED)**  
**F - TYPE 7 - 4"x8"x6 CM PAVER, COLOR 'SAND' (QUARTEX FINISH, ACID WASHED)**  
**G - MEDIUM SANDBLAST FINISH CONC. - COLOR STD. GREY**  
**H - LIGHT BROOM FINISH CONC. - COLOR STD. GREY**  
**I - TYPE 8 - 12"x12"x6 CM PAVER, COLOR 'OBSIDIAN' (QUARTEX FINISH, ACID WASHED)**  
**J - TYPE 9 - 4"x8"x6 CM PAVER, COLOR 'LIMESTONE' (ACID WASHED)**

NOTE: PA = PLANTING AREA

97000136  
 CC5-0001  
 TOM KADER  
 PRESIDENT

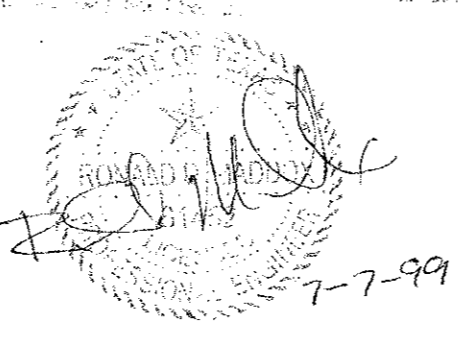

NOTE: TRASH RECEPTACLE TO BE LOCATED ADJACENT TO EACH PLATFORM LIGHT POLE. SPECIFIC LOCATION TO BE DETERMINED BY CONTRACTING OFFICER.

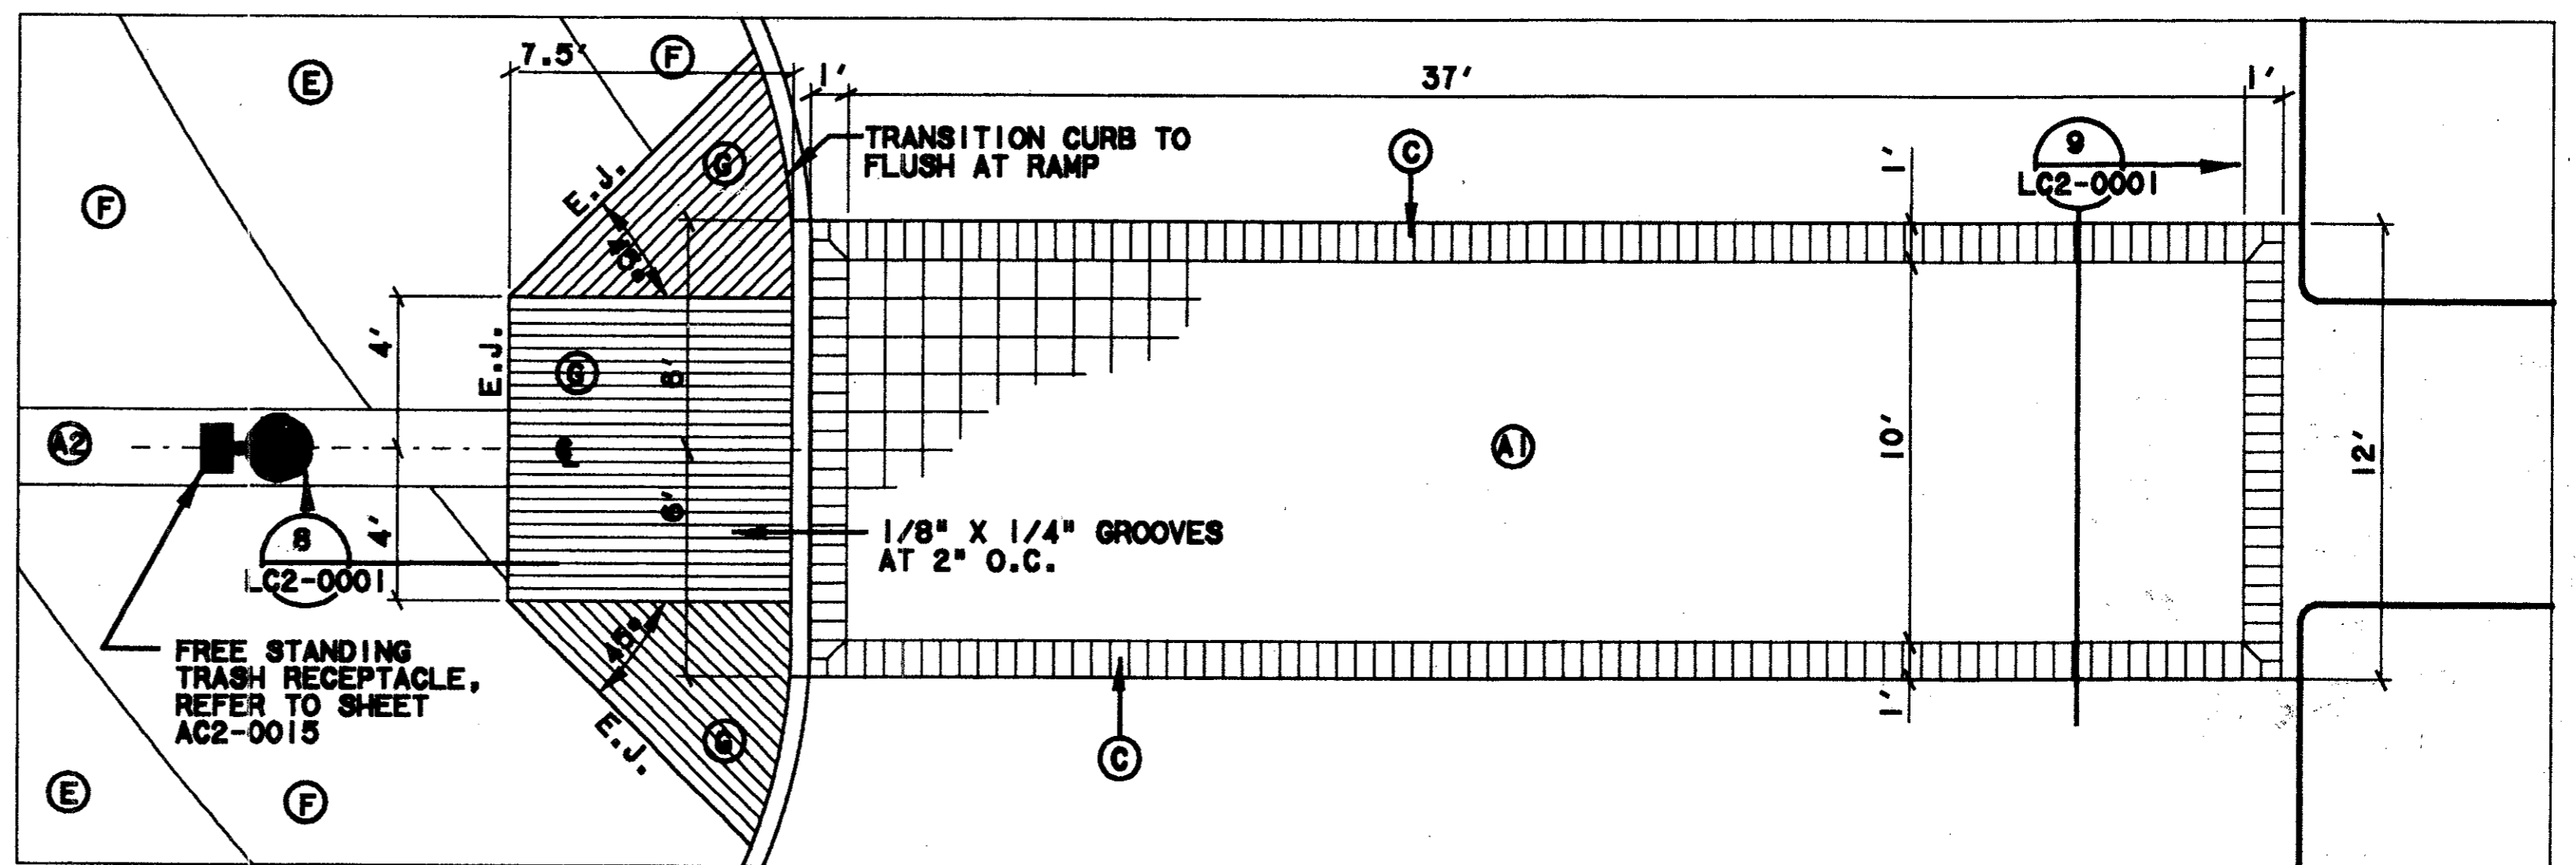

**CROSS WALK ENLARGEMENT PLAN 2**  
SCALE: 1/4"=1'-0"

**CONFORMED**

CONTRACT SHEET No. 43 OF 95

REV	DATE	DESCRIPTION	BY	ENG	CHK	APP	REV	DATE	DESCRIPTION	BY	ENG	CHK	APP

2211 North Lamar  
Dallas, Texas 75202  
214-954-0016

WENDY LOPEZ & ASSOCIATES, INC.  
ENGINEERING • SURVEYING • CONSTRUCTION SERVICES  
1825 MARKET CENTER BLVD - SUITE 510  
DALLAS, TEXAS 75207  
(214) 745-7777

SCALE	AS NOTED
DRAWN	H. AVETON
DESIGNED	G. MILLER
CHECKED	G. MILLER
IN CHARGE	V. STEVENSON
DATE	14 AUGUST 07

**ADDISON TRANSIT CENTER  
HARDSCAPE ENLARGEMENT**

CONTRACT C-97000136    DWG No. CC5-0010    REV 0