


25 AUG 97
DART-TBL
\$(USER)

2000-108 ON 9AD

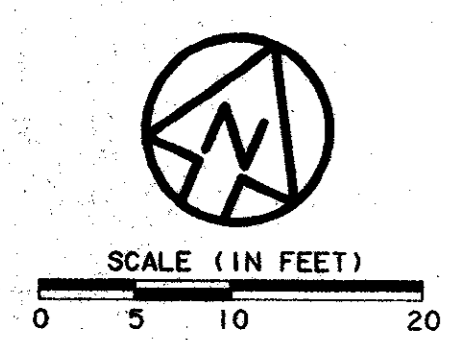

CONTROL POINT
FOUND PK NAIL
N:4647.71
E:3895.33

CONTROL POINT
FOUND PK NAIL
N:4740.34
E:3895.54

CONTROL POINT
FOUND PK NAIL
N:4685.95
E:3895.50


CONTROL POINT
FOUND IRON ROD
N:4660.77
E:3925.24

01 DETAIL
RC1-0001 SCALE: 1" = 10'

EXISTING RAIL LINE


EXISTING RAIL LINE

FOUND IRON ROD
N:5167.24
E:4999.47

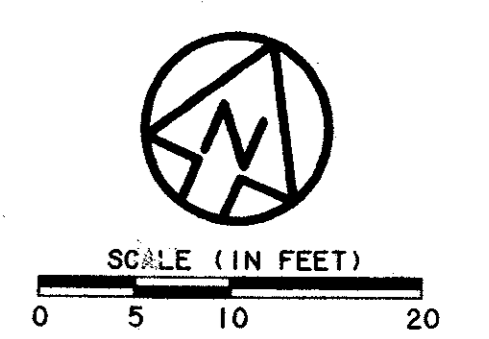

LEGEND
FIR=FOUND IRON ROD
FPK=FOUND PK NAIL
PK=THE MANUFACTURER'S
NAME FOR A SURVEY NAIL.

02 DETAIL
RC1-0001 SCALE: 1" = 10'

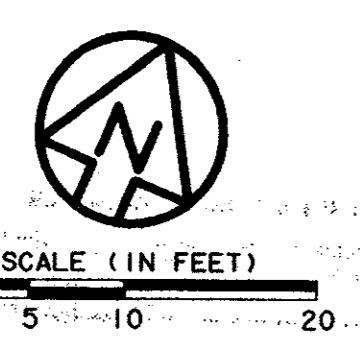


CONTROL POINT
FOUND "X" IN CONC.
N:4533.29
E:3939.43

CONTROL POINT
FOUND "X" IN CONC.
N:4576.07
E:3924.73

CONTROL POINT
FOUND "X" IN CONC.
N:4557.26
E:3944.60

03 DETAIL
RC1-0001 SCALE: 1" = 10'

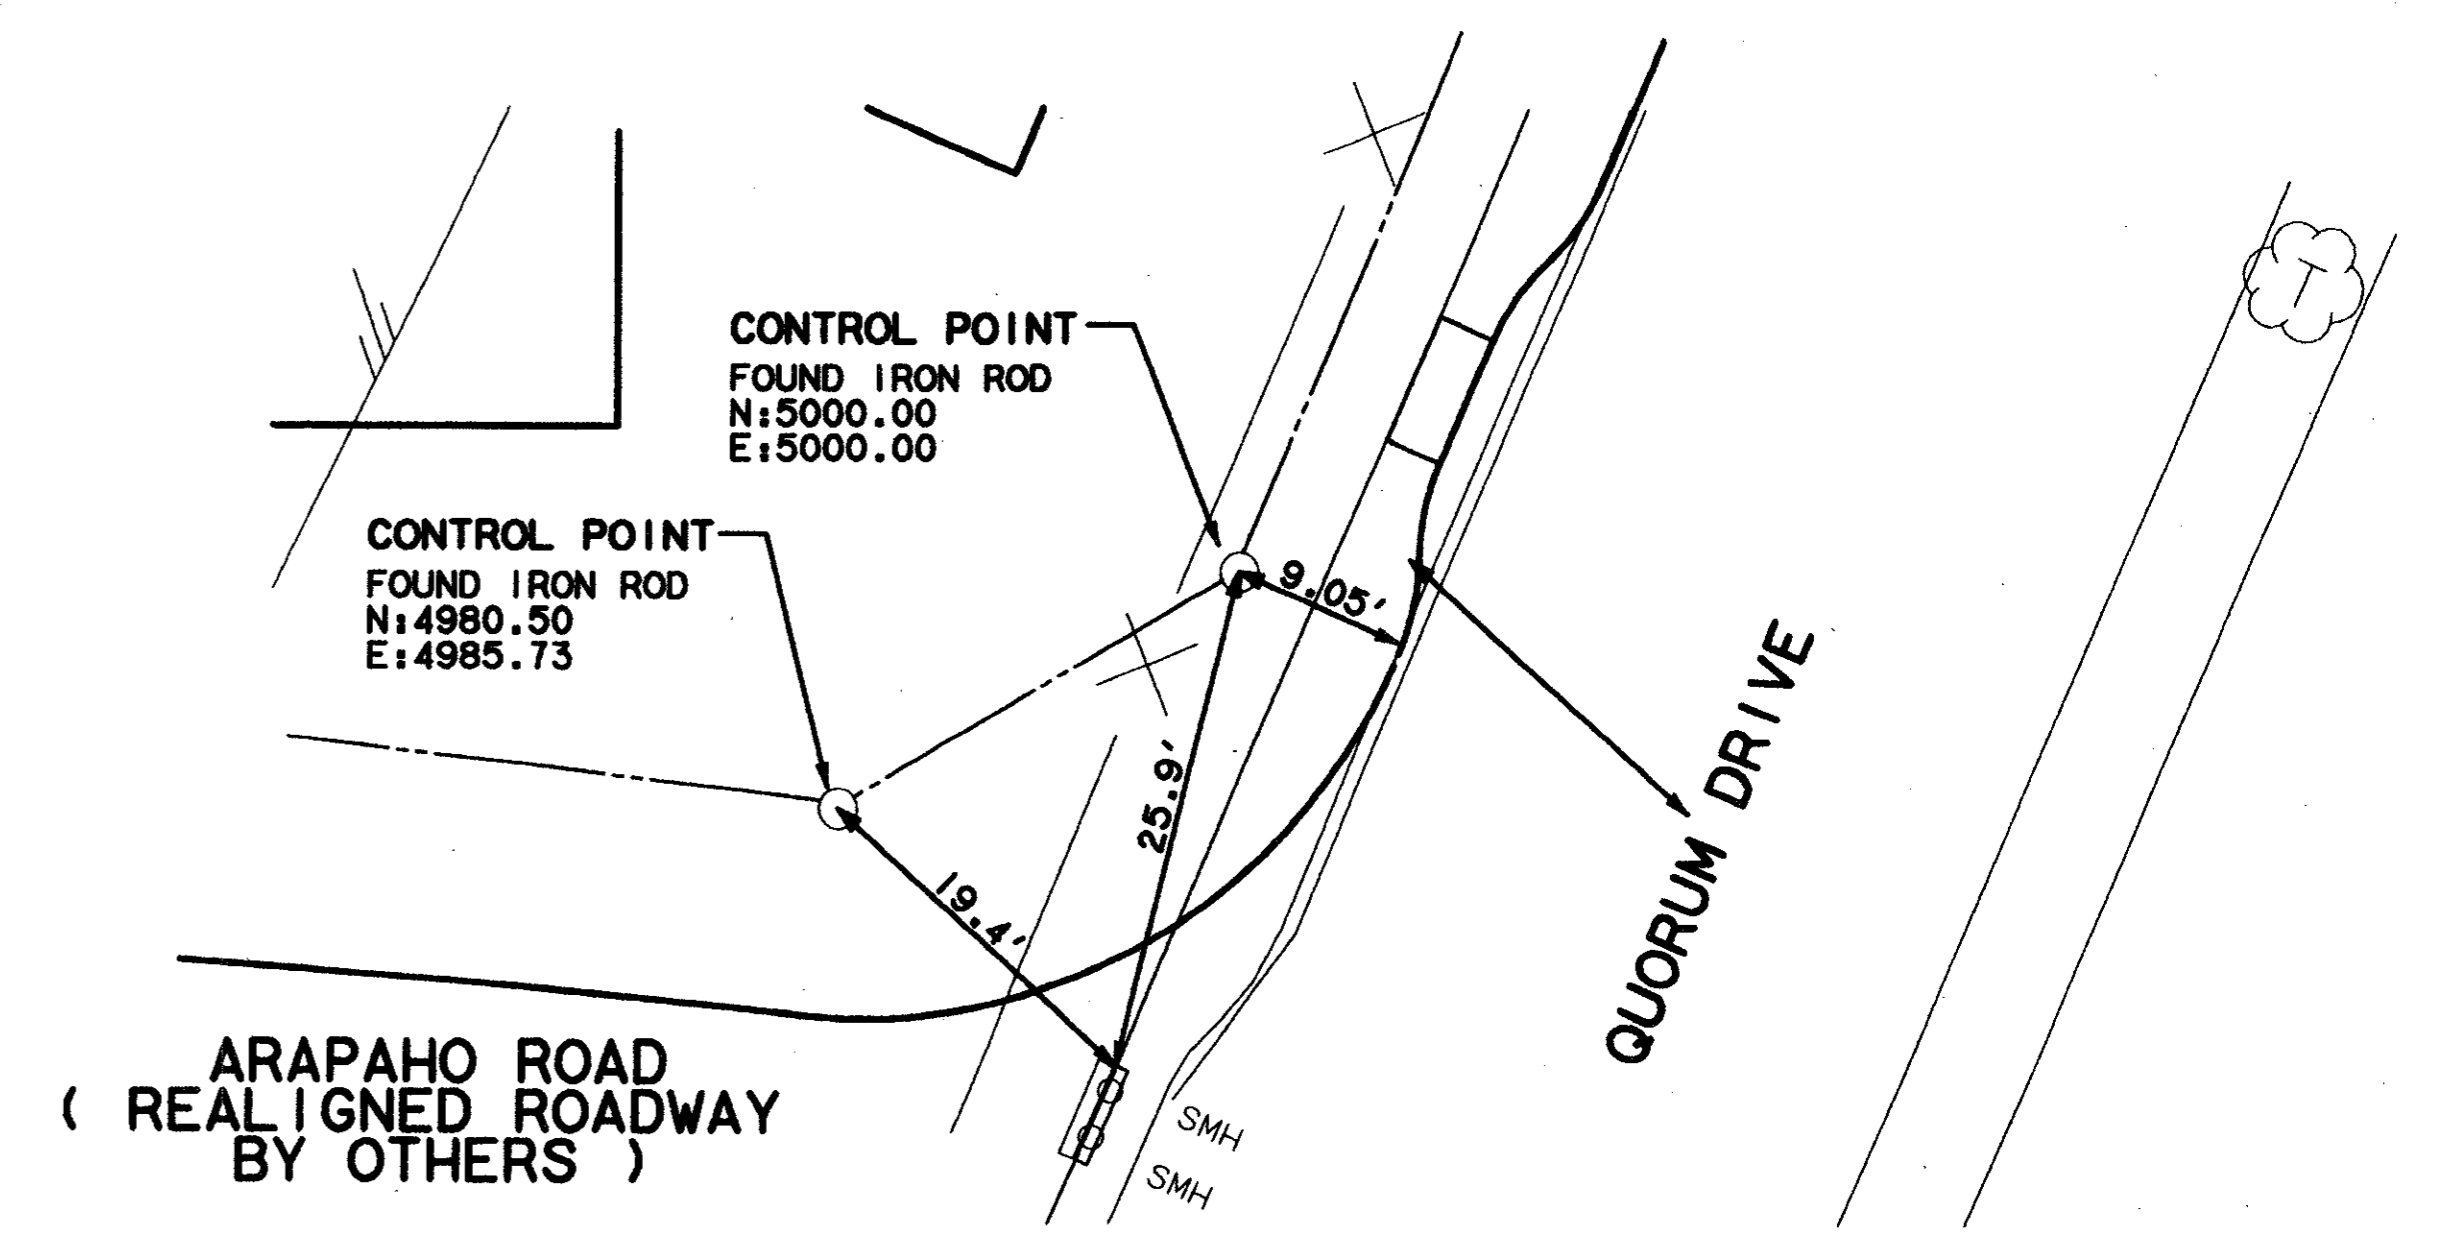

CONTROL POINT
FOUND IRON ROD
N:5000.00
E:5000.00

CONTROL POINT
FOUND IRON ROD
N:4980.50
E:4985.73

04 DETAIL
RC1-0001 SCALE: 1" = 10'

CONFORMED



CONTRACT SHEET No. 8 OF 95

**ADDISON
TRANSIT CENTER
SURVEY MONUMENT
CONTROL**

REV	DATE	DESCRIPTION	BY	ENG	CHK	APP	REV	DATE	DESCRIPTION	BY	ENG	CHK	APP



WENDY LOPEZ & ASSOC.
LOCKWOOD, ANDREWS & NEWNAM
THE SWA GROUP
GERARD & ASSOCIATES
ZAXON

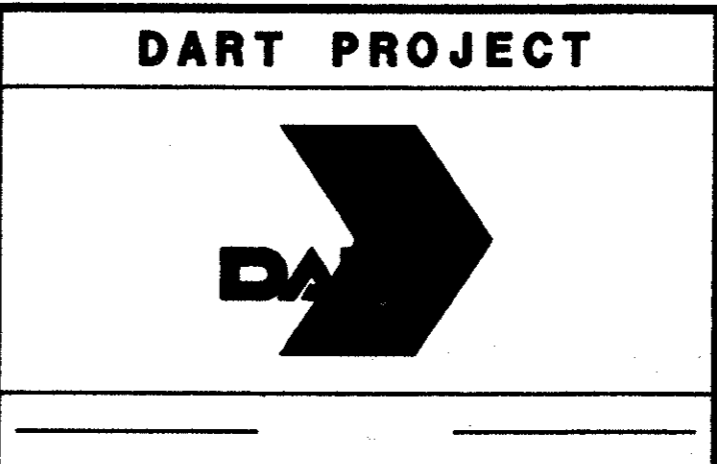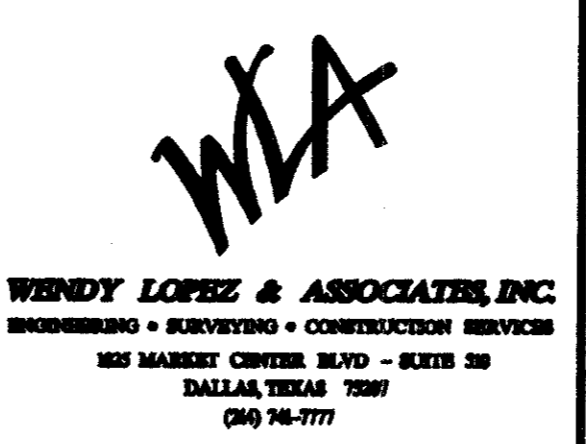

SCALE	1"=10'
DRAWN	D. KRUCIAK
DESIGNED	P. ZHAO
CHECKED	V. STEVENS
IN CHARGE	V. STEVENS
DATE	AUG. 14, 1997

CONTRACT C-97000136 DWG No. RC1-0002 REV 0