

4000 ARAPAHOS EST

Addison!

# TOWN OF ADDISON, TEXAS SURVEYOR 1.5 MG ELEVATED STORAGE TANK

DAVE'S Office  
Arapahos  
EST

PW #2008-02

## INDEX OF DRAWINGS

### MAYOR

JOE CHOW

### CITY COUNCIL

DON R. DASEKE, MAYOR PRO TEMPORE  
BLAKE W. CLEMENS, DEPUTY MAYOR PRO TEMPORE  
KIMBERLY LAY  
ROGER S. MELLOW  
BIANCA R. NOBLE  
NEIL RESNIK


### CITY MANAGER

RON WHITEHEAD

### DIRECTOR OF PUBLIC WORKS

NANCY S. CLINE, P.E.

PROJECT  
LOCATION

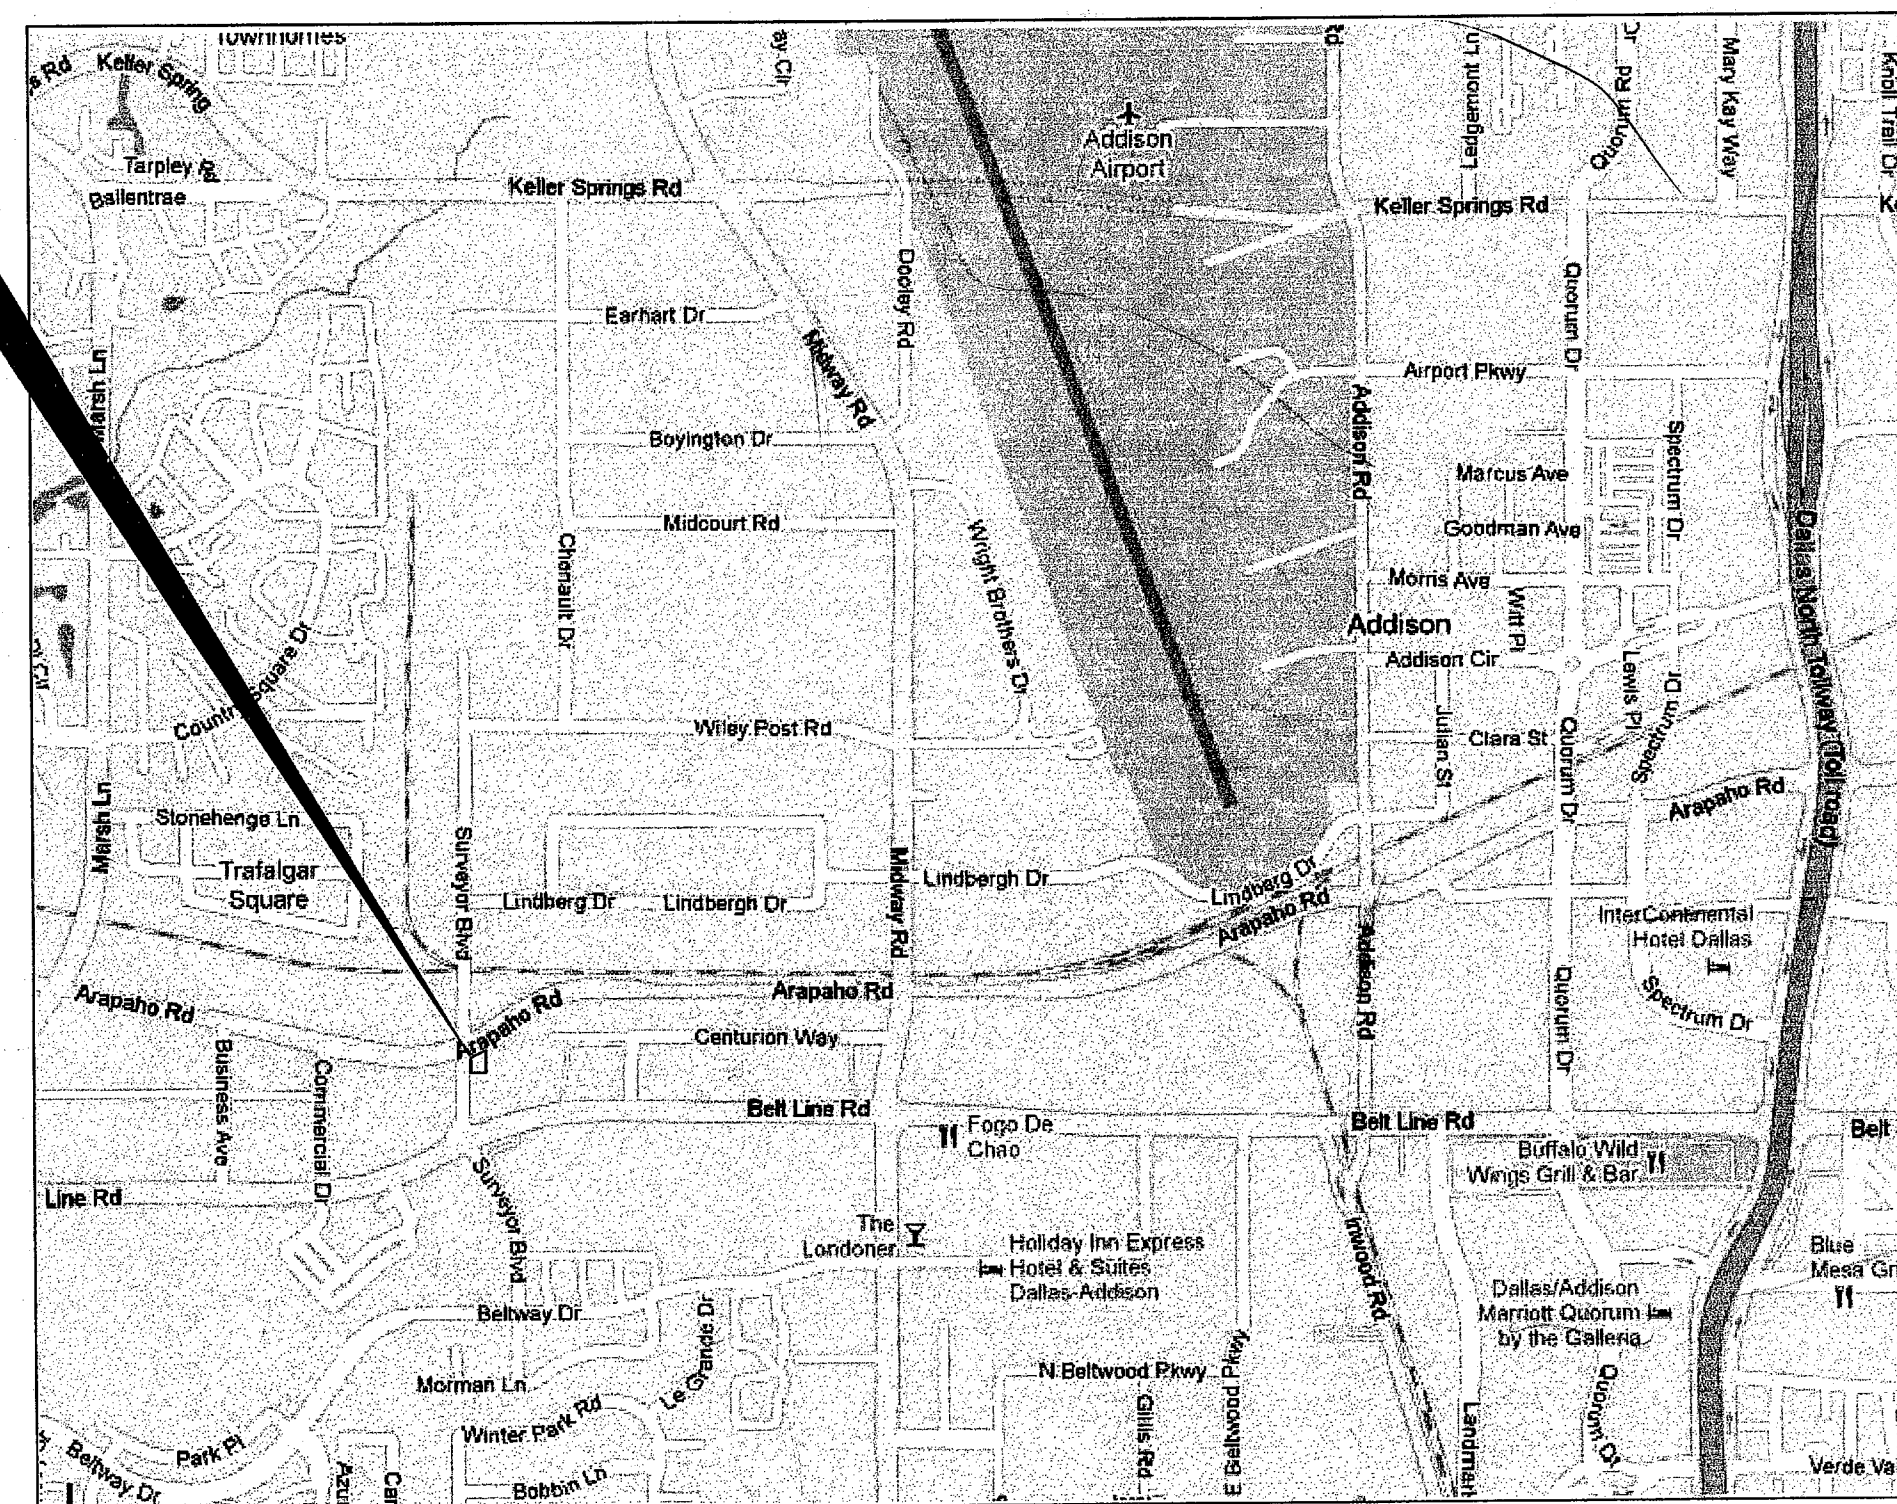

VICINITY MAP  
N.T.S.

All responsibility for the adequacy of these plans remains with the Engineer who prepared them. In approving these plans, the Town of Addison makes no representation of adequacy of the work of the Design Engineer.

**FREESE & NICHOLS**  
2220 San Jacinto Blvd., Suite 300  
Denton, Tx. 76205  
Phone - (940) 387-4600  
Fax - (940) 387-4677  
Web - www.freese.com


APPROVED FOR  
CONSTRUCTION  
Town of Addison  
Public Works Department  
APPROVED BY: *[Signature]*  
DATE: 2-1-2011

ADD08459  
JANUARY 2011

SHT NO.	DESCRIPTION
<b>CIVIL</b>	
G-1	COVER SHEET
G-2	FINAL PLAT
C-1	GENERAL NOTES
C-2	SITE PLAN
C-3	DIMENSIONAL CONTROL PLAN
C-4	GRADING & EROSION CONTROL PLAN
C-5	DRAINAGE AREA MAP
C-6	UTILITY PLAN
C-7	STORM DRAIN PLAN & PROFILE STA. 1+00 TO 1+97.05
C-8	24" WATER LINE PLAN & PROFILE
DT-01	16" WATER LINE PLAN & PROFILE
DT-02	TANK PLAN & ELEVATION
DT-03	TANK BOWL DETAIL
DT-04	TANK DETAILS
DT-05	FLOW CONTROL VALVE VAULT PLAN & SECTION
DT-06	UTILITY DETAILS
DT-07	SITE FEATURE PLANS & DETAILS
DT-08	EROSION CONTROL DETAILS
DT-09	PAVING DETAILS
AT-01	PAVEMENT MARKING & SIGNAGE DETAILS
	STRUCTURAL DETAILS
	EXTERIOR ELEVATIONS AND DETAILS
<b>ARCHITECTURAL - PEDESTAL LEARNING CENTER</b>	
A-100	ACCESSIBILITY
A-201	LEVEL 1 - FLOOR PLAN
A-202	FRAMING PLAN
A-210	LEVEL 1 - FINISH FLOOR PLAN
A-301	DOOR SCHEDULES & DETAILS
A-351	PLAN DETAILS
A-501	WALL SECTIONS
A-701	INTERIOR ELEVATIONS
A-801	LEVEL 1 - R.C. PLAN
<b>M.E.P. - PEDESTAL LEARNING CENTER</b>	
MEP-1	SYMBOLS & ABBREVIATIONS
M-1	FLOOR PLAN - MECHANICAL
M-2	MECHANICAL SCHEDULE
EP-1	FLOOR PLAN - LIGHTING
EP-2	FLOOR PLAN - POWER
EP-3	ELECTRICAL RISER DIAGRAM
P-1	FLOOR PLAN - PLUMBING
<b>ELECTRICAL</b>	
E-1	LEGEND
E-2	SITE PLAN
E-3	ELEVATED STORAGE TANK CLASSROOM POWER PLAN
E-4	TANK ELEVATION & FLOW CONTROL VALVE VAULT
E-5	ONE-LINE DIAGRAM
E-6	TURBINE INTERCONNECTION DIAGRAM
E-7	SCHEMATIC, DIAGRAM & SCHEDULE
E-8	DETAILS
E-9	DETAILS
E-10	DETAILS
E-11	DETAIL & LOOP DIAGRAM
<b>IRRIGATION</b>	
IR-1	IRRIGATION PLAN
IR-2	IRRIGATION SPECIFICATIONS
IR-3	IRRIGATION DETAILS

h/152  
jpd.

FREESE AND NICHOLS, INC.  
TEXAS REGISTERED ENGINEERING  
FIRM F-2144

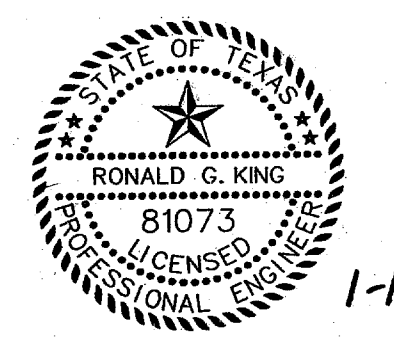

*Ronald King*

34border.dgn  
MicroStation V8  
User: amr  
Office: Denton  
Date: 01/20/2011 08:38:07 AM  
File: N:\F\Drawings\GN-ALL-COVER.SHT