



TYPICAL ARAPAHO/QUORUM CORNER SECTION

3/4"=1'-0"

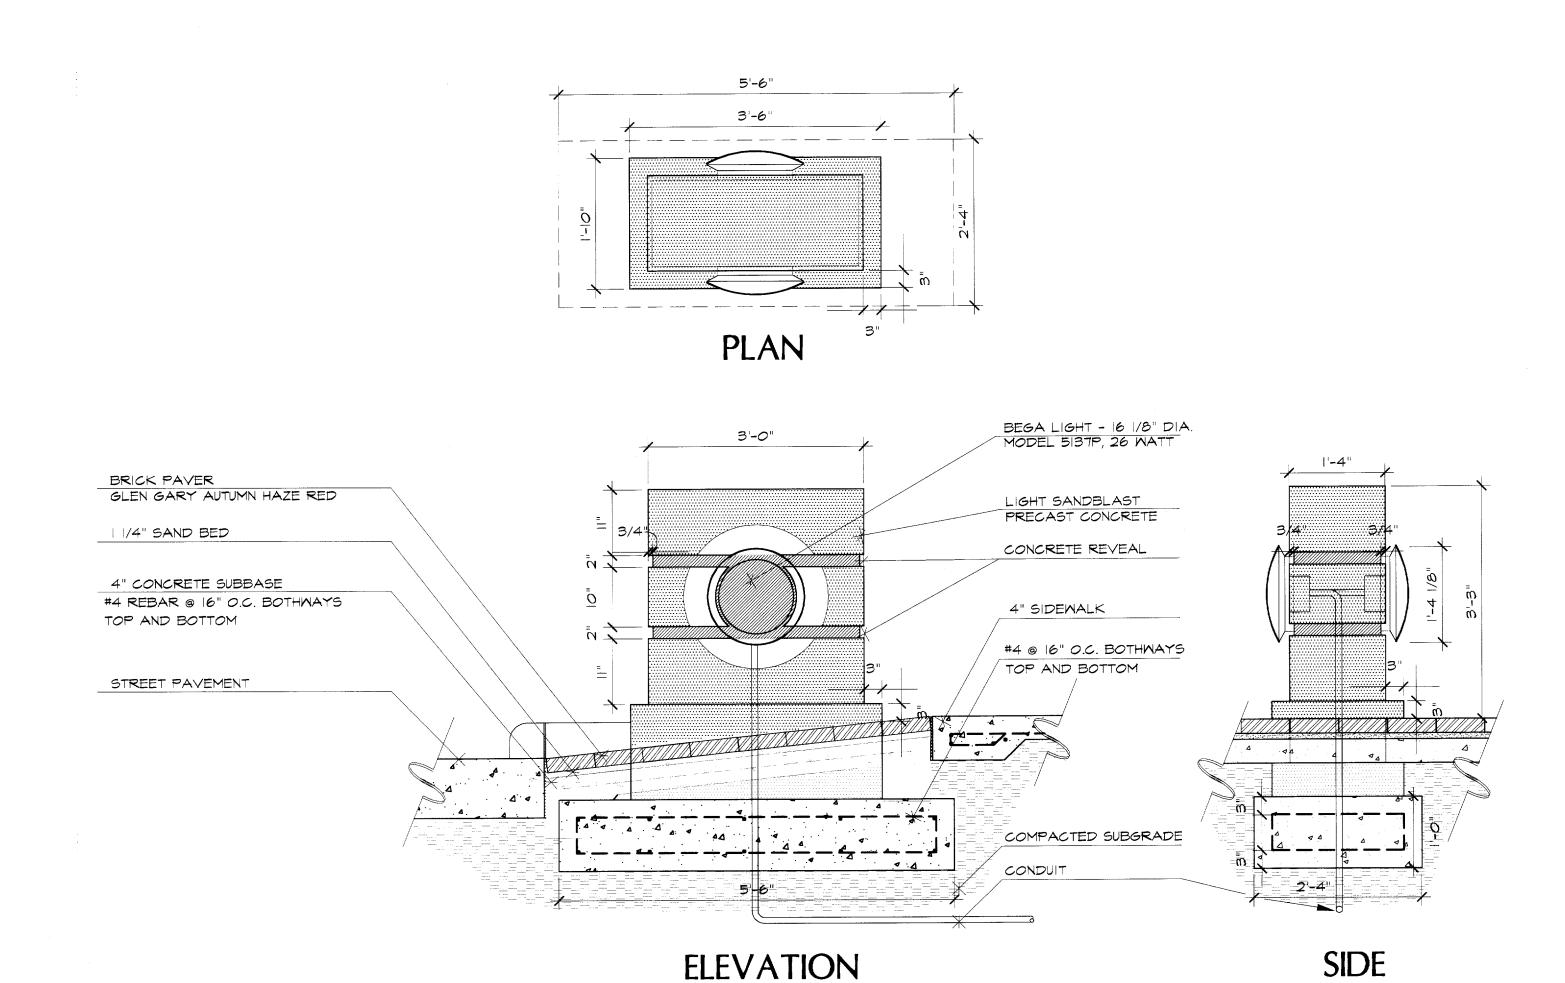

B CUSTOM PRE-CAST CONCRETE BOLLARD

3/4"=1'-0" CONTRACTOR MUST PROVIDE SHOP DRAWING ON THIS ITEM.

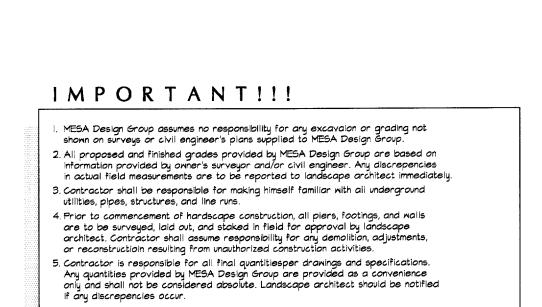

WRITTEN DIMENSIONS PREVAIL OVER SCALED DIMENSIONS.

THIS DRAWING AND THE DESIGN SHOWN IS THE PROPERTY OF THE LANDSCAPE ARCHITECT. THE REPRODUCTION, COPYING, OR USE OF THIS DRAWING WITHOUT WRITTEN CONSENT IS PROHIBITED AND ANY INFRINGEMENT WILL BE SUBJECT TO LEGAL ACTION.

© Copyright 1997 MESA Design Group

DESIGN GROUP

Landscape Architecture

3100 McKinnon Street Suite 905 Dallas, Texas 75201 (214) 871-0568 Fax: 871-1507

Urban Design
Land Planning

ARAPAHO ROAD STREETSCAPE

Revisions

	Date	ltem
		-
Registr	ation	OF TE
Registr	ation	OF TETTO SERVICE SERVI
RF	otion	7.Y. OH
RF/ Drawn	M/ISP	7.Y. OH
RF/ Drawn	M/ISP	7.Y. OH

Sheet No.

Project No.

PROJECTS\97018\7018LC-04

Date

LIGHT FOUNDATION/BOLLARD DETAILS