



**ARAPAHO RETAINING WALL RAIL LAYOUT**  
NTS

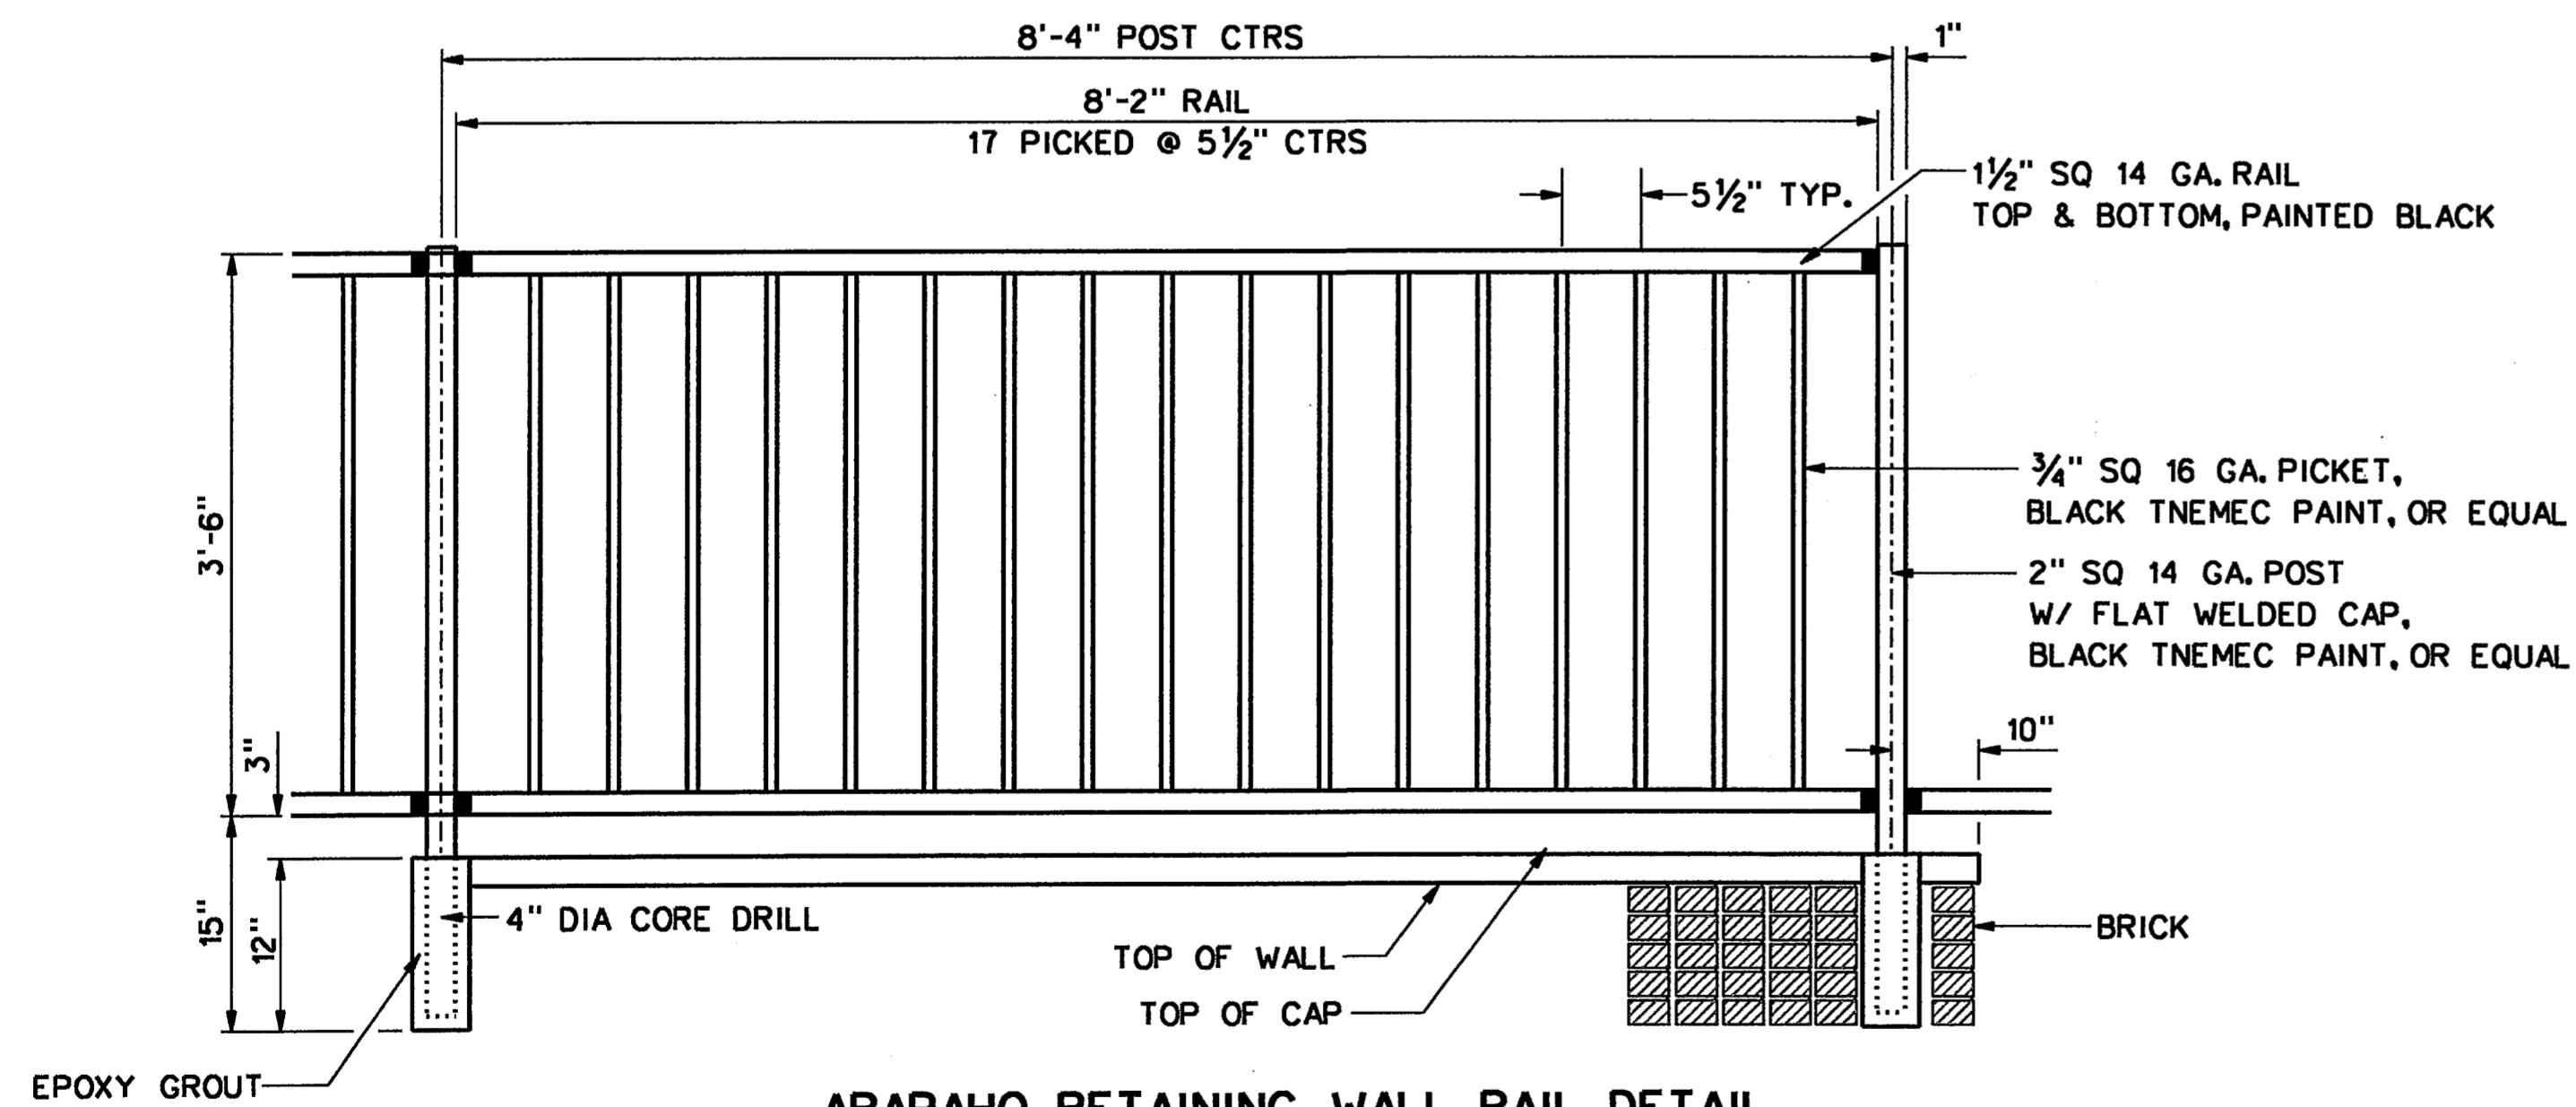

**ARAPAHO RETAINING WALL RAIL DETAIL**  
NTS

ALL WELDS WILL BE GROUND SMOOTH; STEEL TUBING WILL BE PREPPED TO REMOVE MILL SCALE OR RUST; ALL RAILINGS WILL BE PRIMED AND THEN PAINTED WITH 2 COATS OF BLACK PAINT. PAINT SHALL BE A MINIMUM OF 5 MILS THICK.

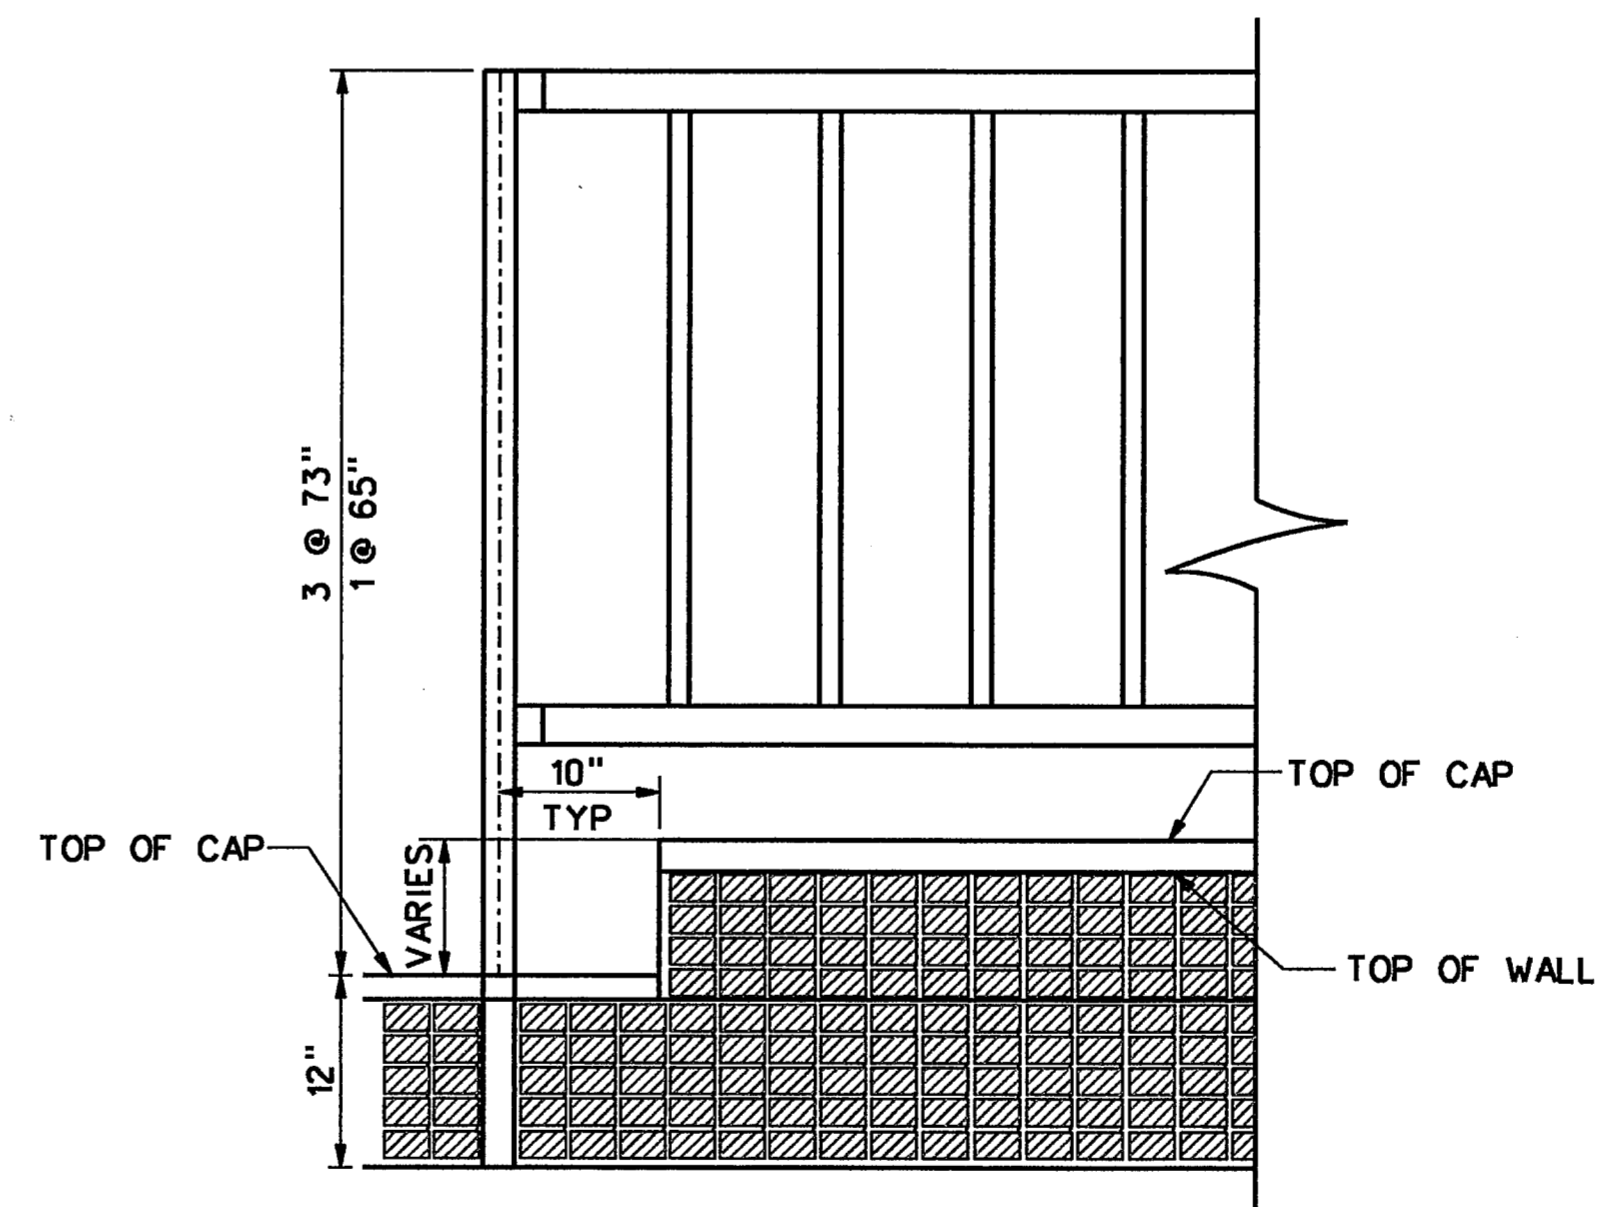

**ARAPAHO RETAINING WALL RAIL STEP DETAIL, NTS**



				44
2	1-02	ADD NOTE		MP
NO.	DATE	REVISION		APPROV.
<b>HNTB</b> ARCHITECTS ENGINEERS PLANNERS <i>The HNTB Companies</i>				
<b>ARAPAHO ROAD - PHASE II</b>				
MARSH LANE TO SURVEYOR BOULEVARD				
RETAINING WALL DETAILS				
TOWN OF ADDISON, TEXAS				
Design	MP	Drawn	LER	DATE
Check	AMS	Check	GFS	DEC 01
SCALE	NTS	PROJECT NO.	25768	SHEET ID
				WL-4