


A BRICK COLUMN - PLAN & SECTION
DT-05

SCALE: 1"=1'-0"

B BRICK COLUMN AND DECORATIVE METAL FENCING
DT-05

SCALE: 1"=1'-0"

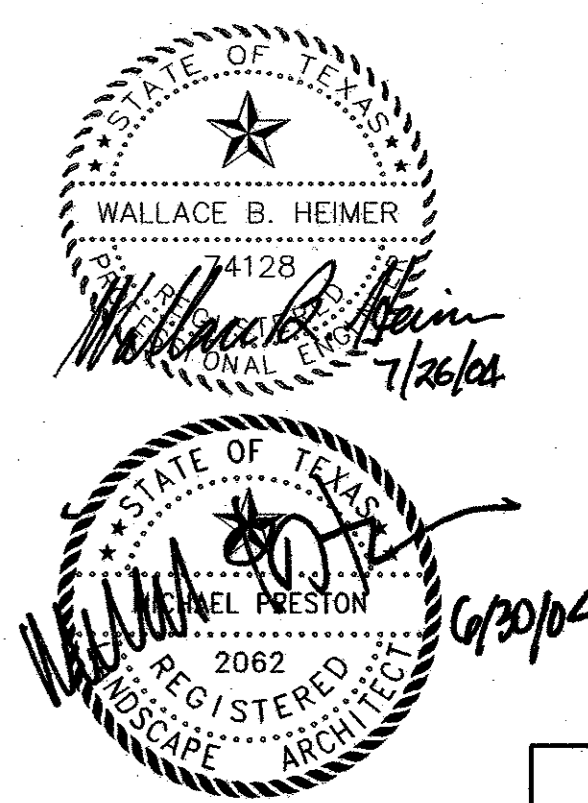

NO.		DATE	REVISION	APPROV.
220				
HNTB ARCHITECTS ENGINEERS PLANNERS The HNTB Companies				
ARAPAHO ROAD EXTENSION				
SURVEYOR BOULEVARD TO ADDISON ROAD				
FENCE & COLUMN DETAILS				
TOWN OF ADDISON, TEXAS				
Design	DAB	Drawn	DAB	DATE
Check	MP	Check	MP	6/3/04
SCALE	PROJECT NO.		SHEET NO.	
VARIABLES	25768		DT-05	

25768