


SECTION L-L


(ANCHOR BOLTS AND COLUMN REINFORCEMENT NOT SHOWN)

NOTES

1. SPACE H1 AND H2 BARS TO MISS ARCH RIB AND STINGER ANCHOR BOLTS. SEE SECTION M-M ON SHEET BR-25.

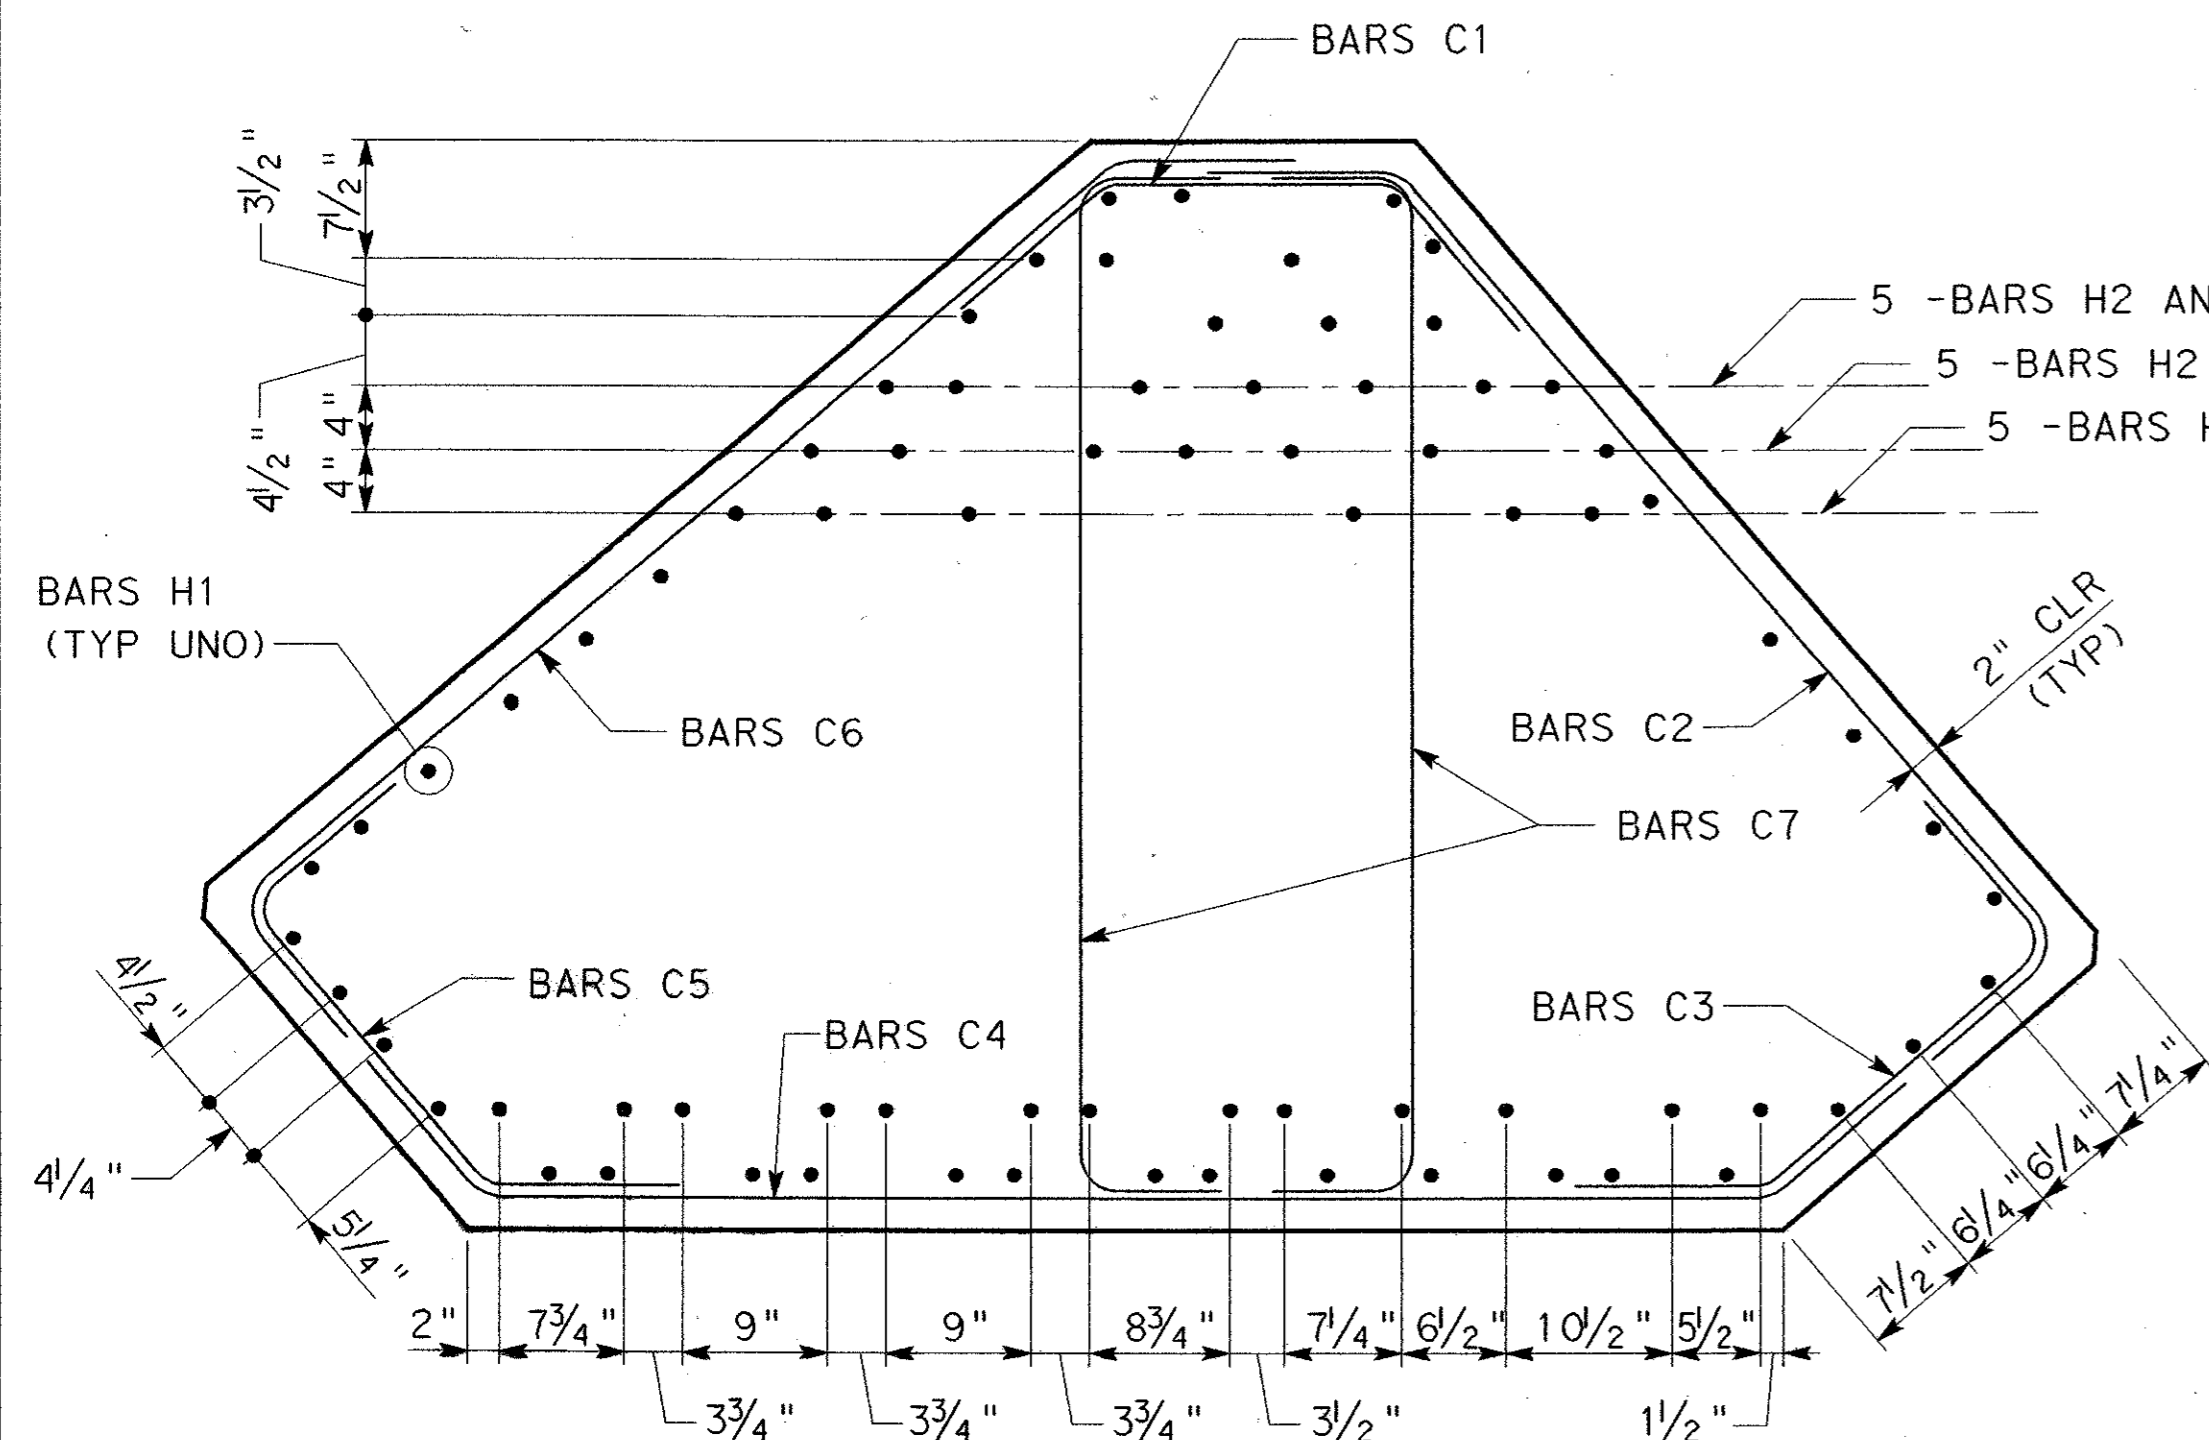

SECTION J-J

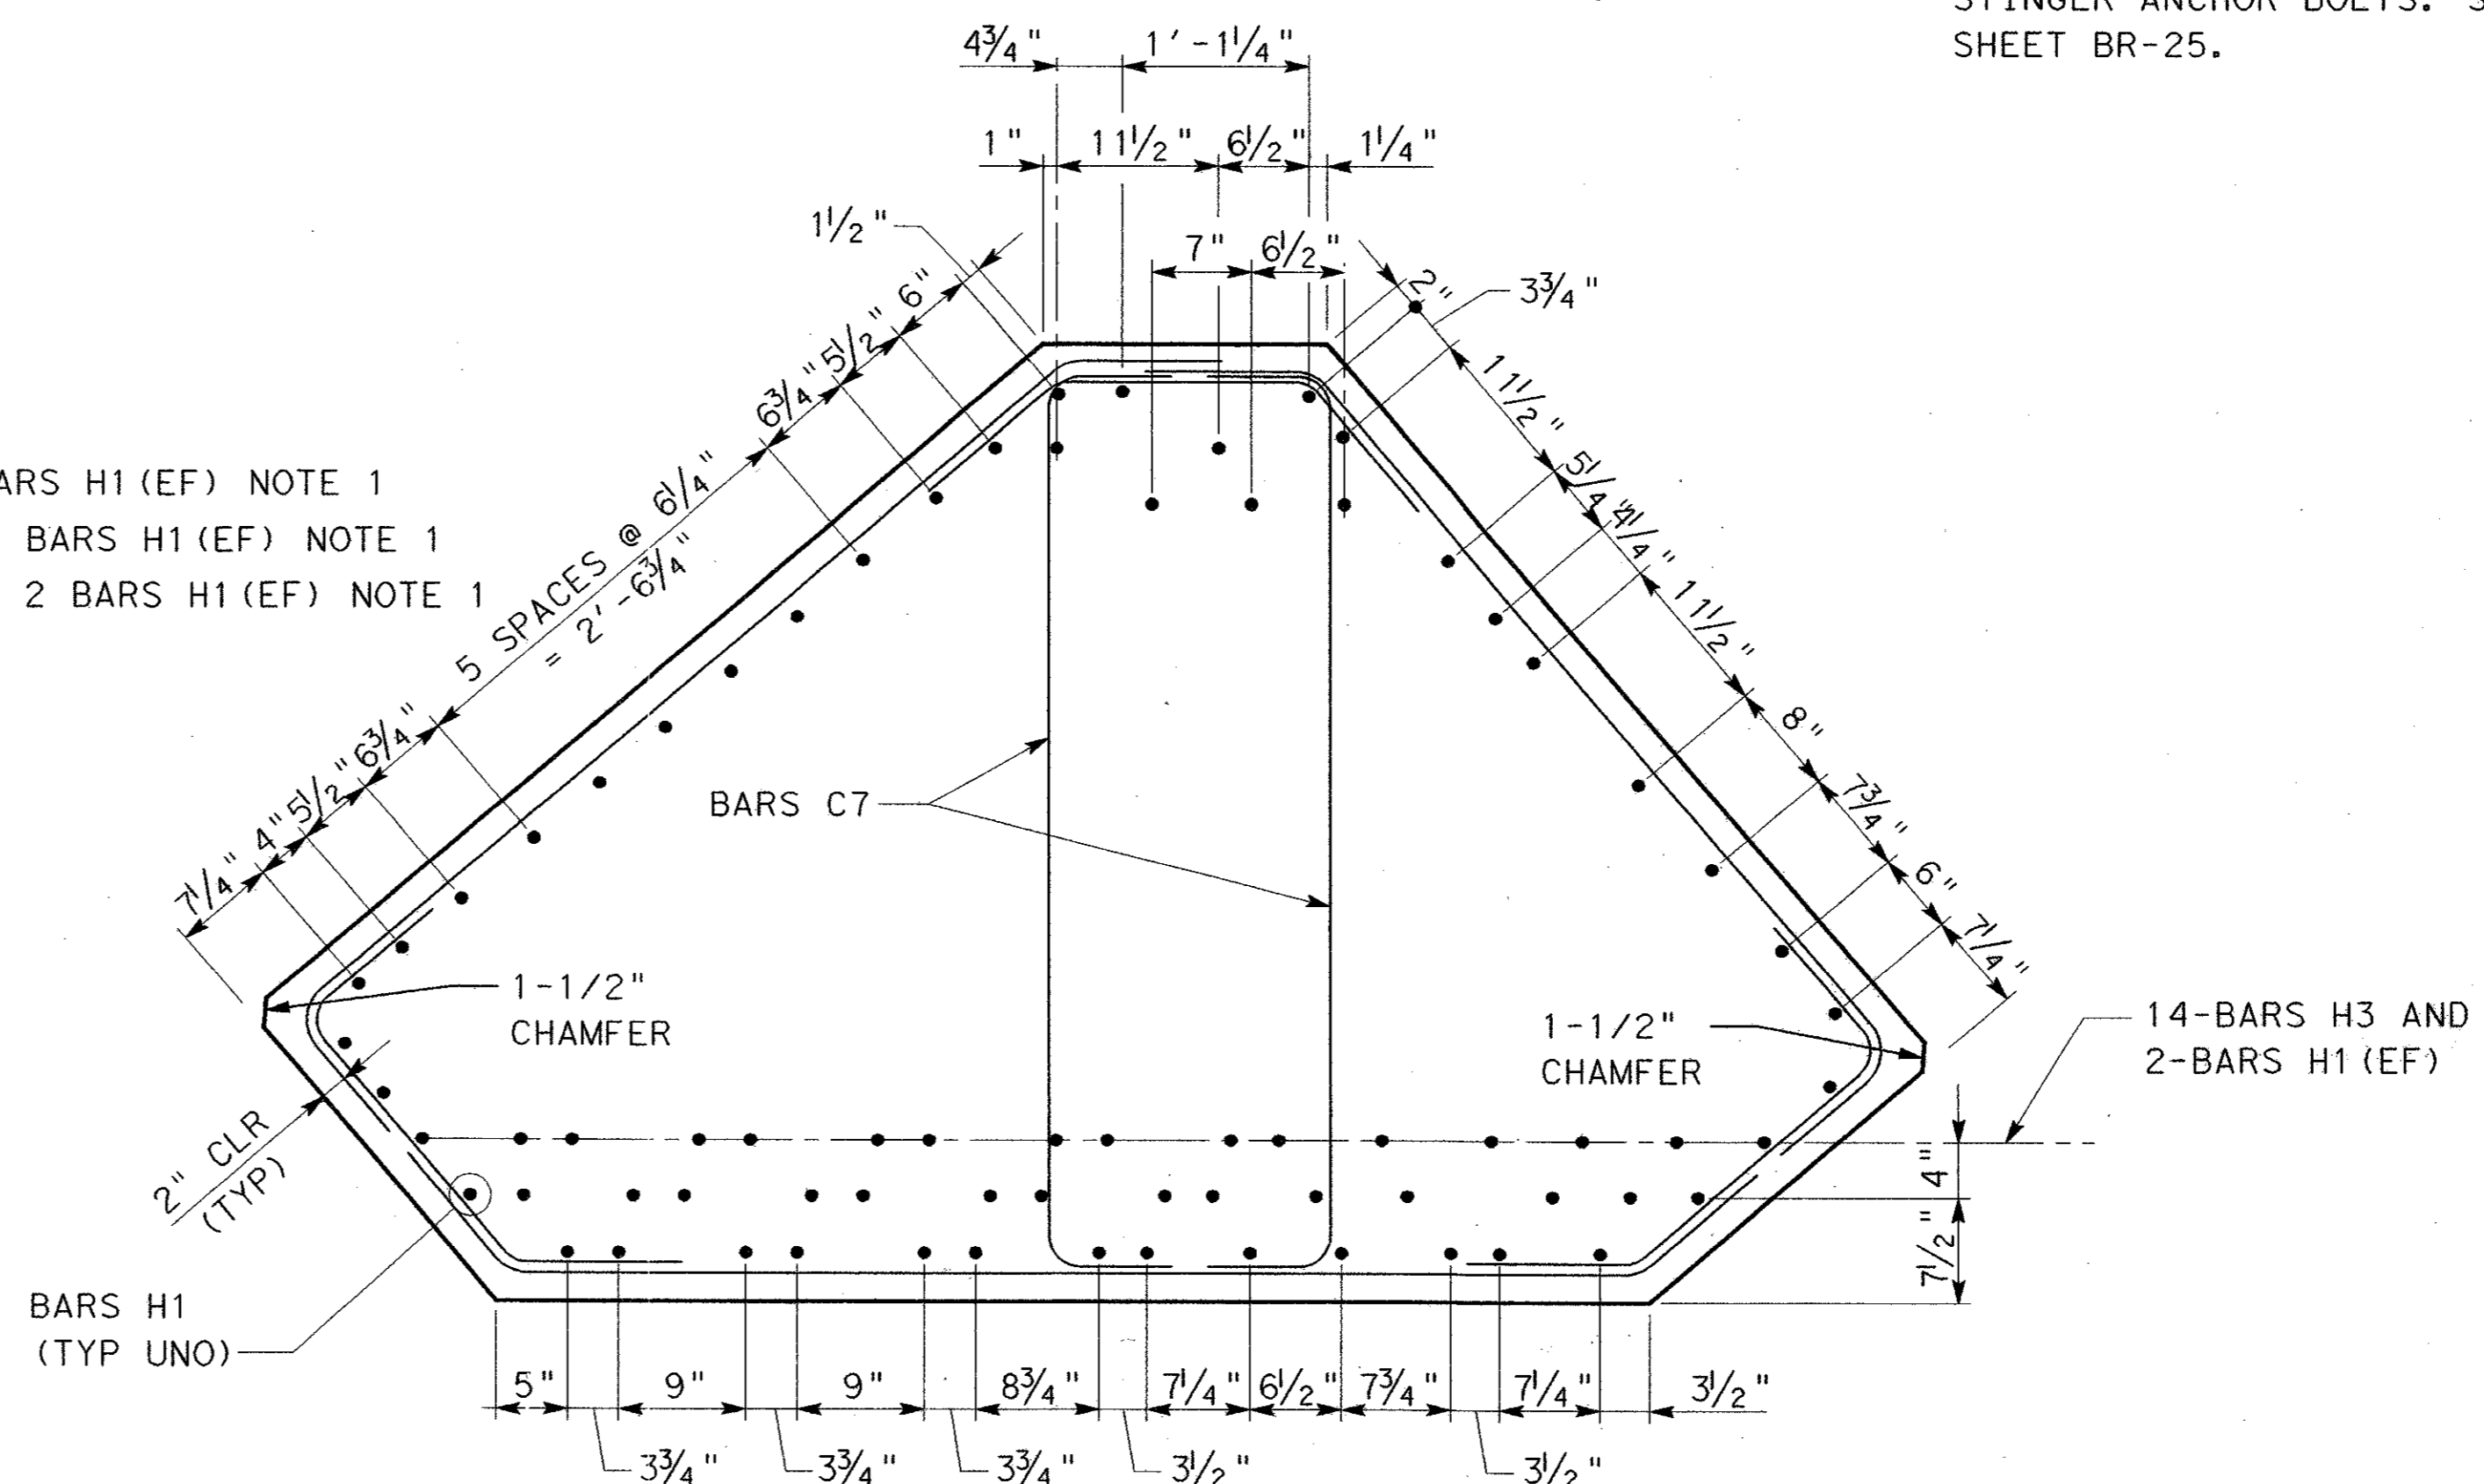

SECTION K-K



NO.	DATE	REVISION	APPROV.	265
URS GREYSTONE CENTRE 3010 LBJ FREEWAY, SUITE 1300 DALLAS, TX 75234				
ARAPAHO ROAD - PHASE III SURVEYOR BOULEVARD TO ADDISON ROAD				
BENTS 9 & 10 DETAILS				
SHEET 5 OF 6				
TOWN OF ADDISON, TEXAS				
Design	Drawn	RJB	DATE	SCALE
Check	Check		05-07-04	NONE
			PROJECT NO.	SHEET NO.
			25768	BR-27

6/29/2004 12:59:28 PM

U:\sdd\136\addison\projects\arapaho_road\bridge\ccda\form-temp\5-24-04\ar3b0405.dgn