



A HANDICAP RAMP - PLAN
DT-02

SCALE: 1/2"=1'-0"

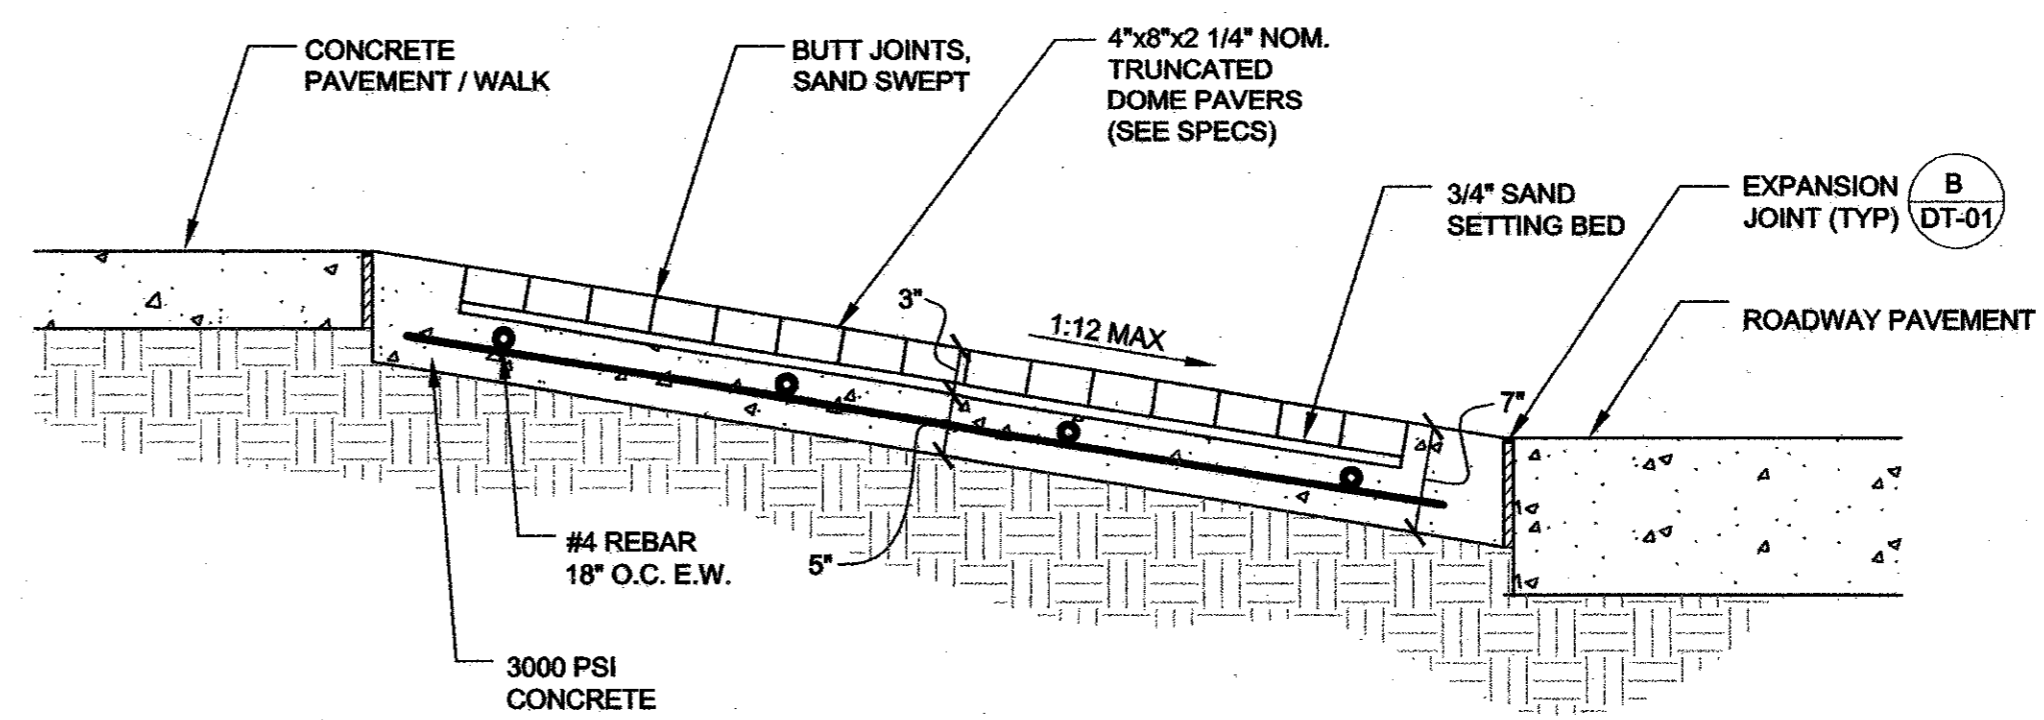


B HANDICAP RAMP - SECTION
DT-02

SCALE: 1"=1'-0"

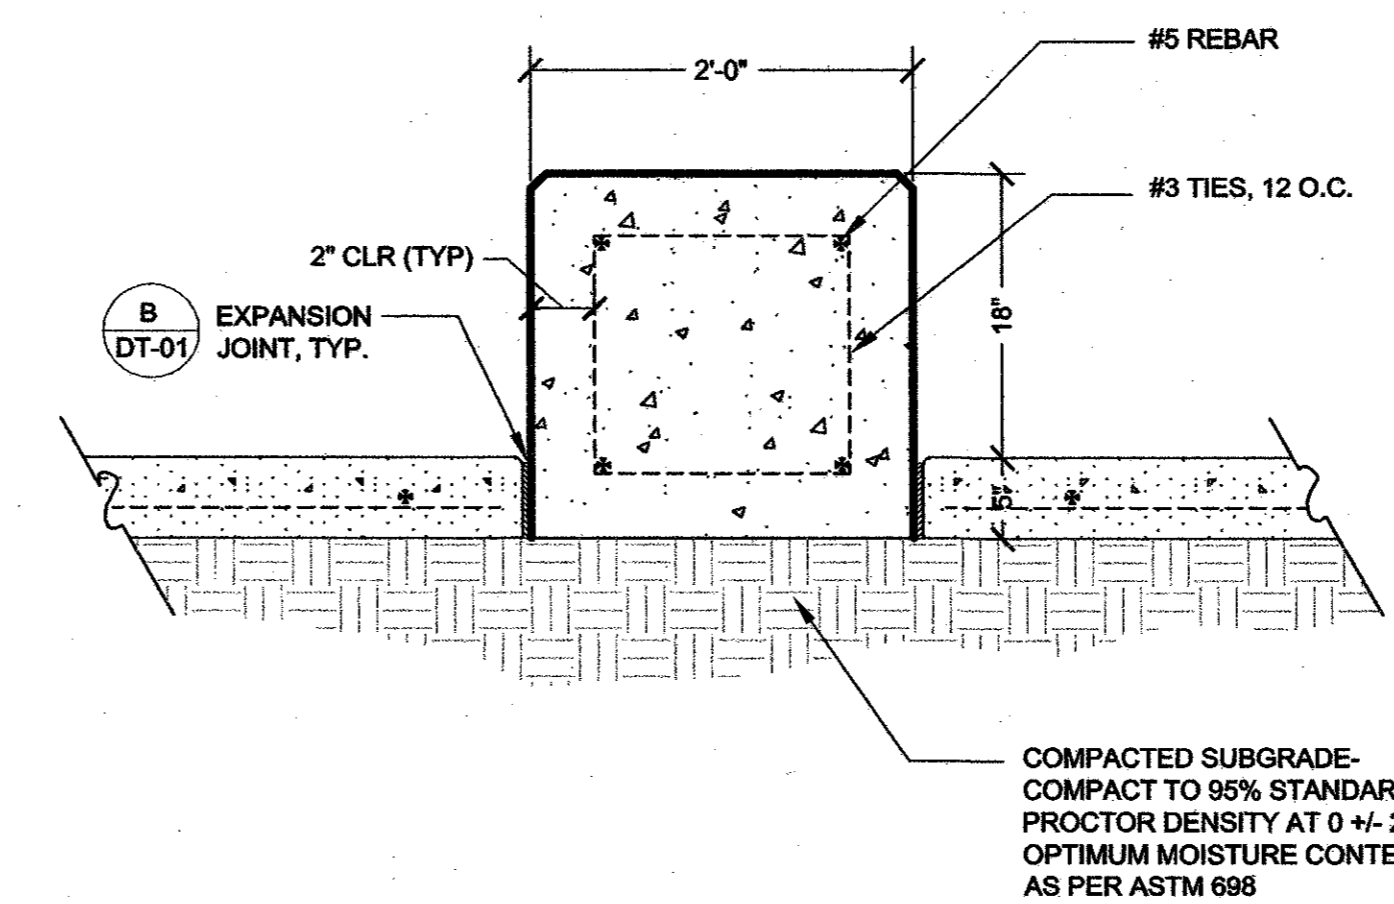


D CONCRETE BENCH - SECTION
DT-02

SCALE: 1"=1'-0"

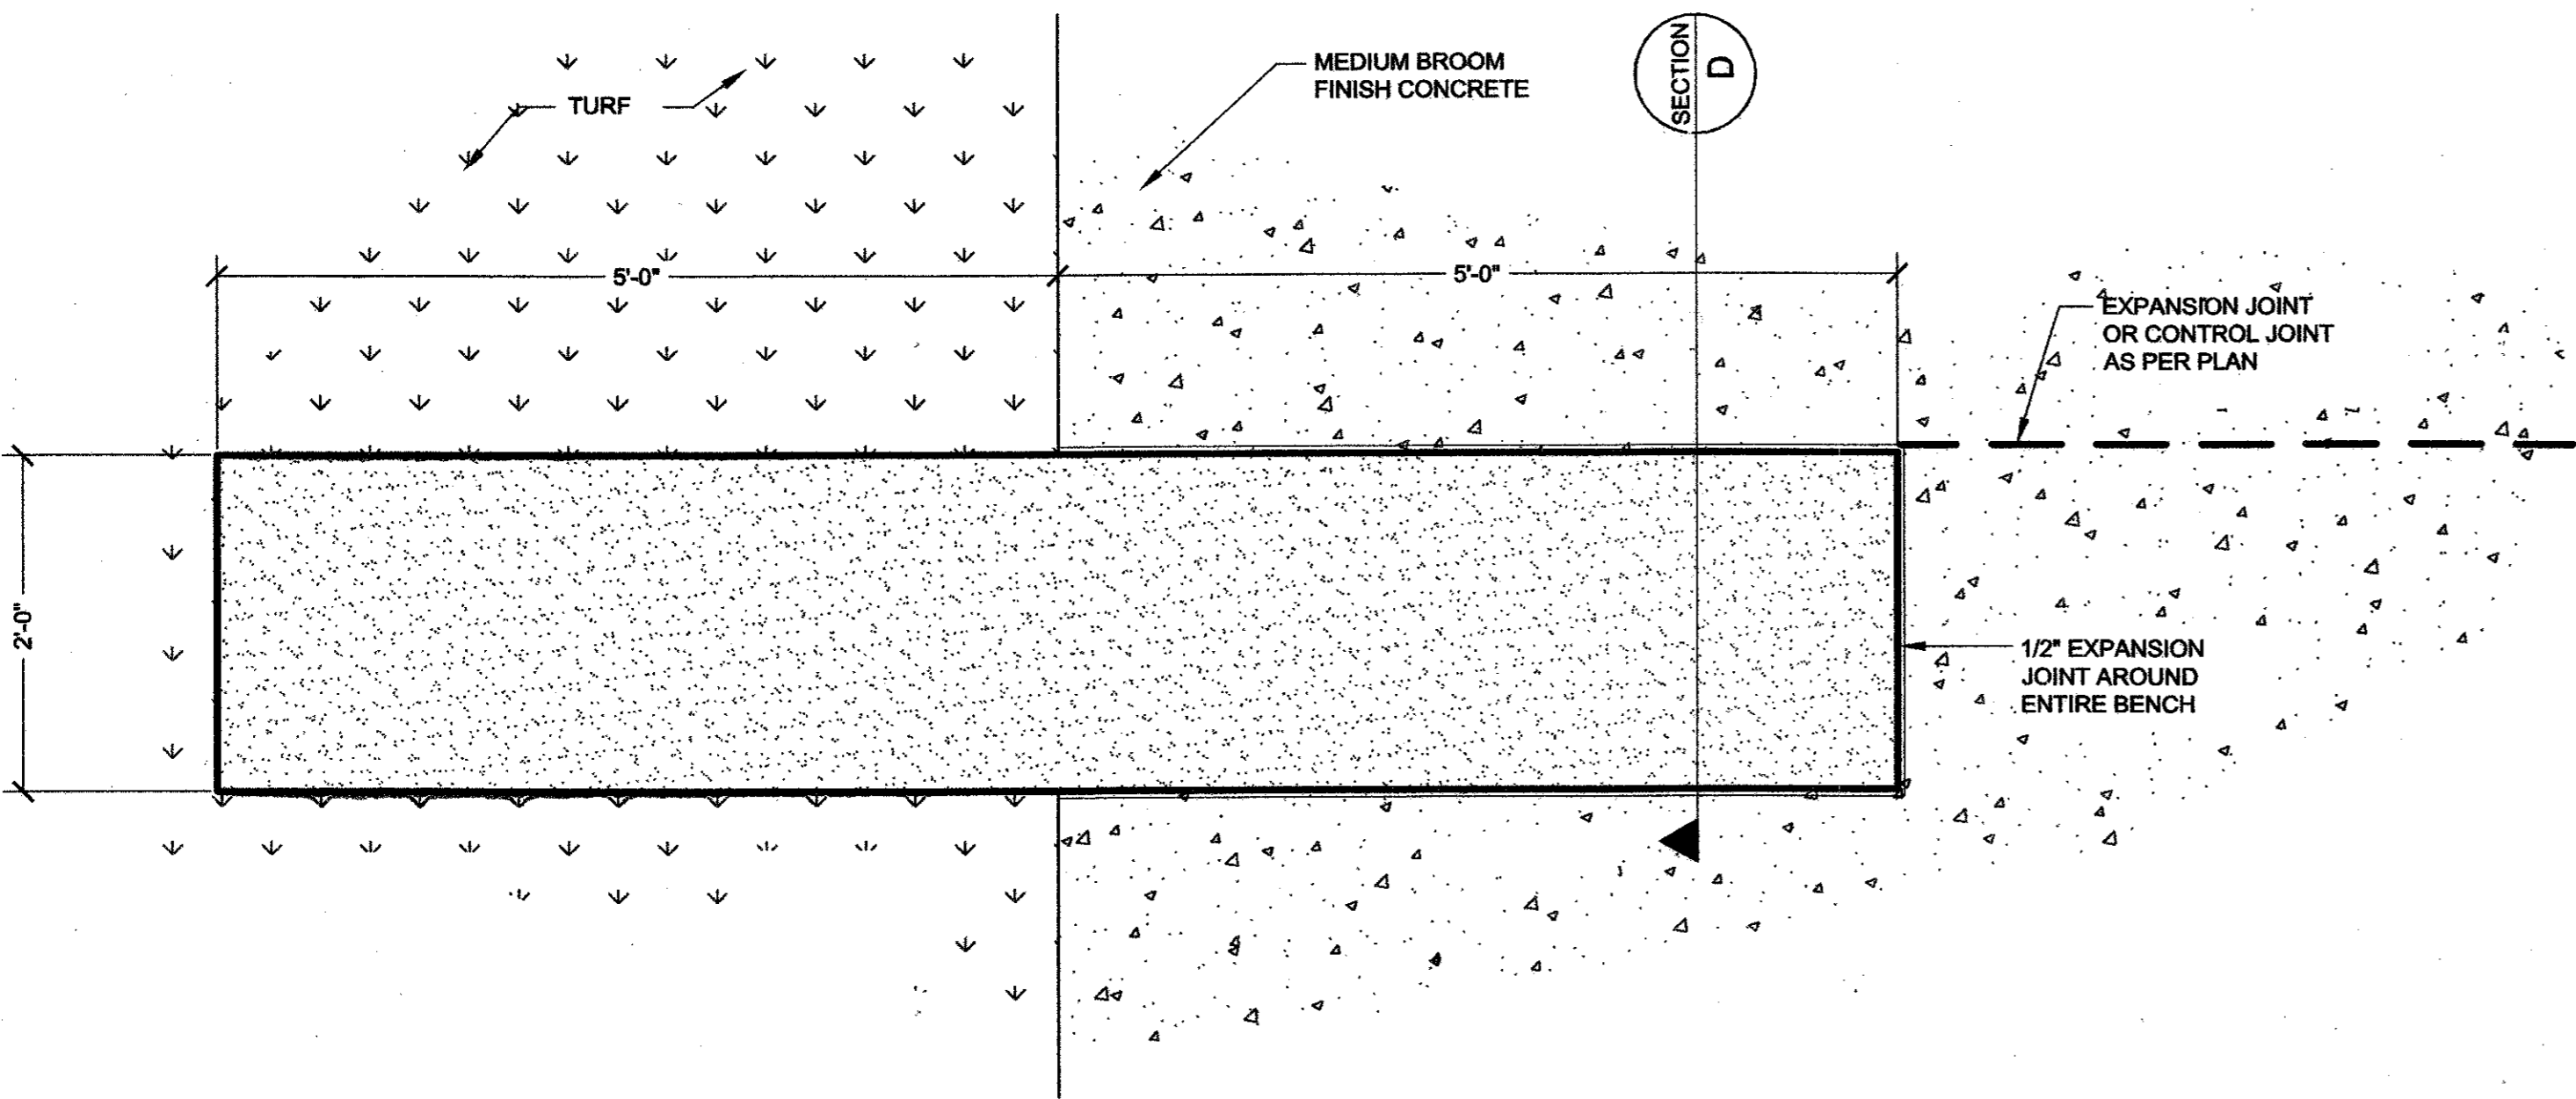

C CONCRETE BENCH - PLAN
DT-02

SCALE: 1/2"=1'-0"

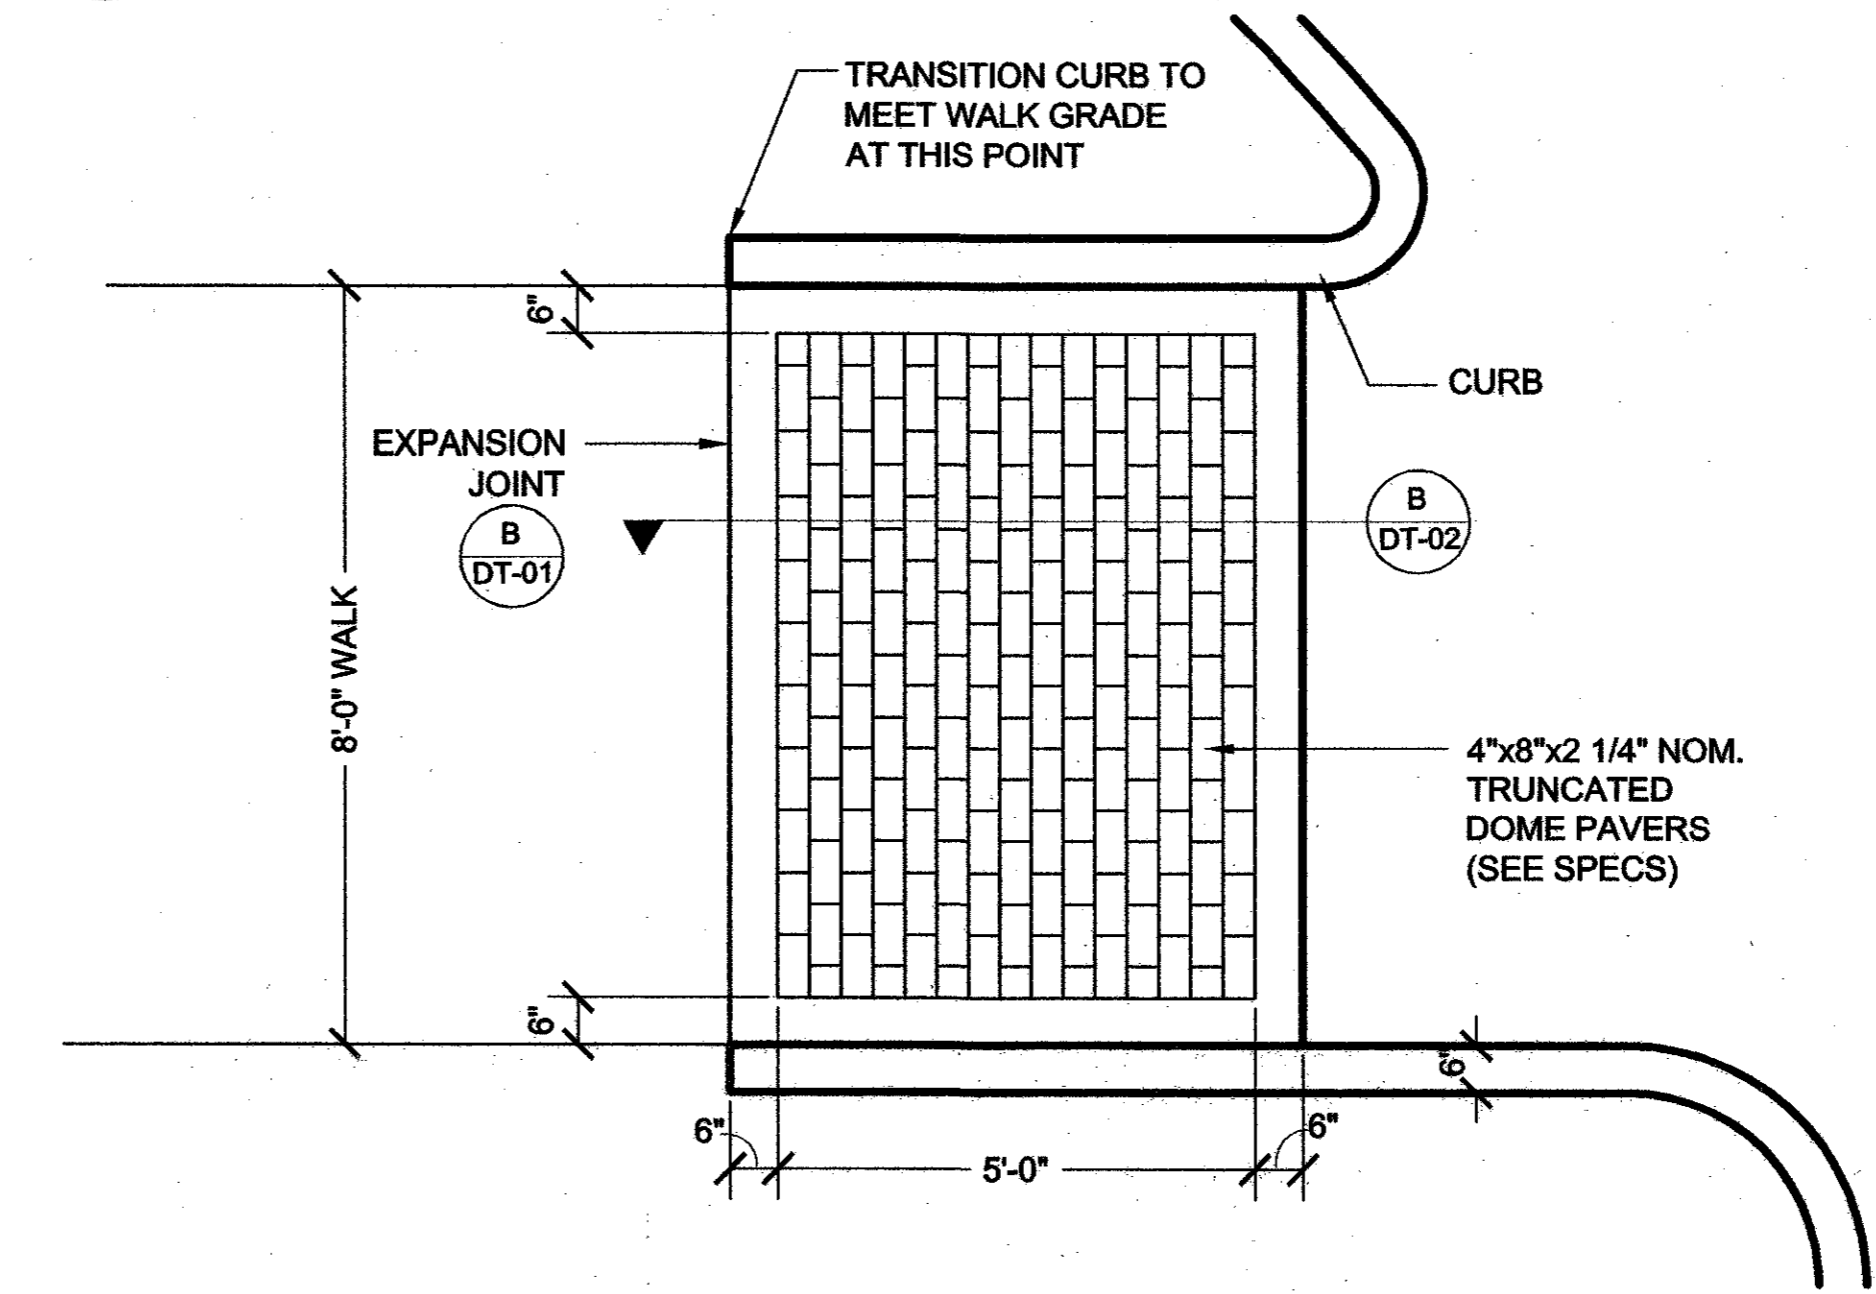

E HANDICAP RAMP - PLAN
DT-02

SCALE: 1/2"=1'-0"



217

NO.	DATE	REVISION	APPROV.
HNTB ARCHITECTS ENGINEERS PLANNERS The HNTB Companies			
ARAPAHO ROAD EXTENSION			
SURVEYOR BOULEVARD TO ADDISON ROAD			
SITework DETAILS			
TOWN OF ADDISON, TEXAS			
Design DAB	Drawn DAB	DATE 6/3/04	SCALE VARIES
Check MP	Check MP	PROJECT NO. 25768	SHEET NO. DT-02