




SCALE:  
1 INCH=20 FEET

LEGEND

- PROPOSED ARAP AHO ROAD
- ▨ PROPOSED PARCEL
- - - PROPOSED ROW
- - - EXISTING ROW

PARCEL 11  
R.O.W. EXHIBIT  
OCTOBER 2002

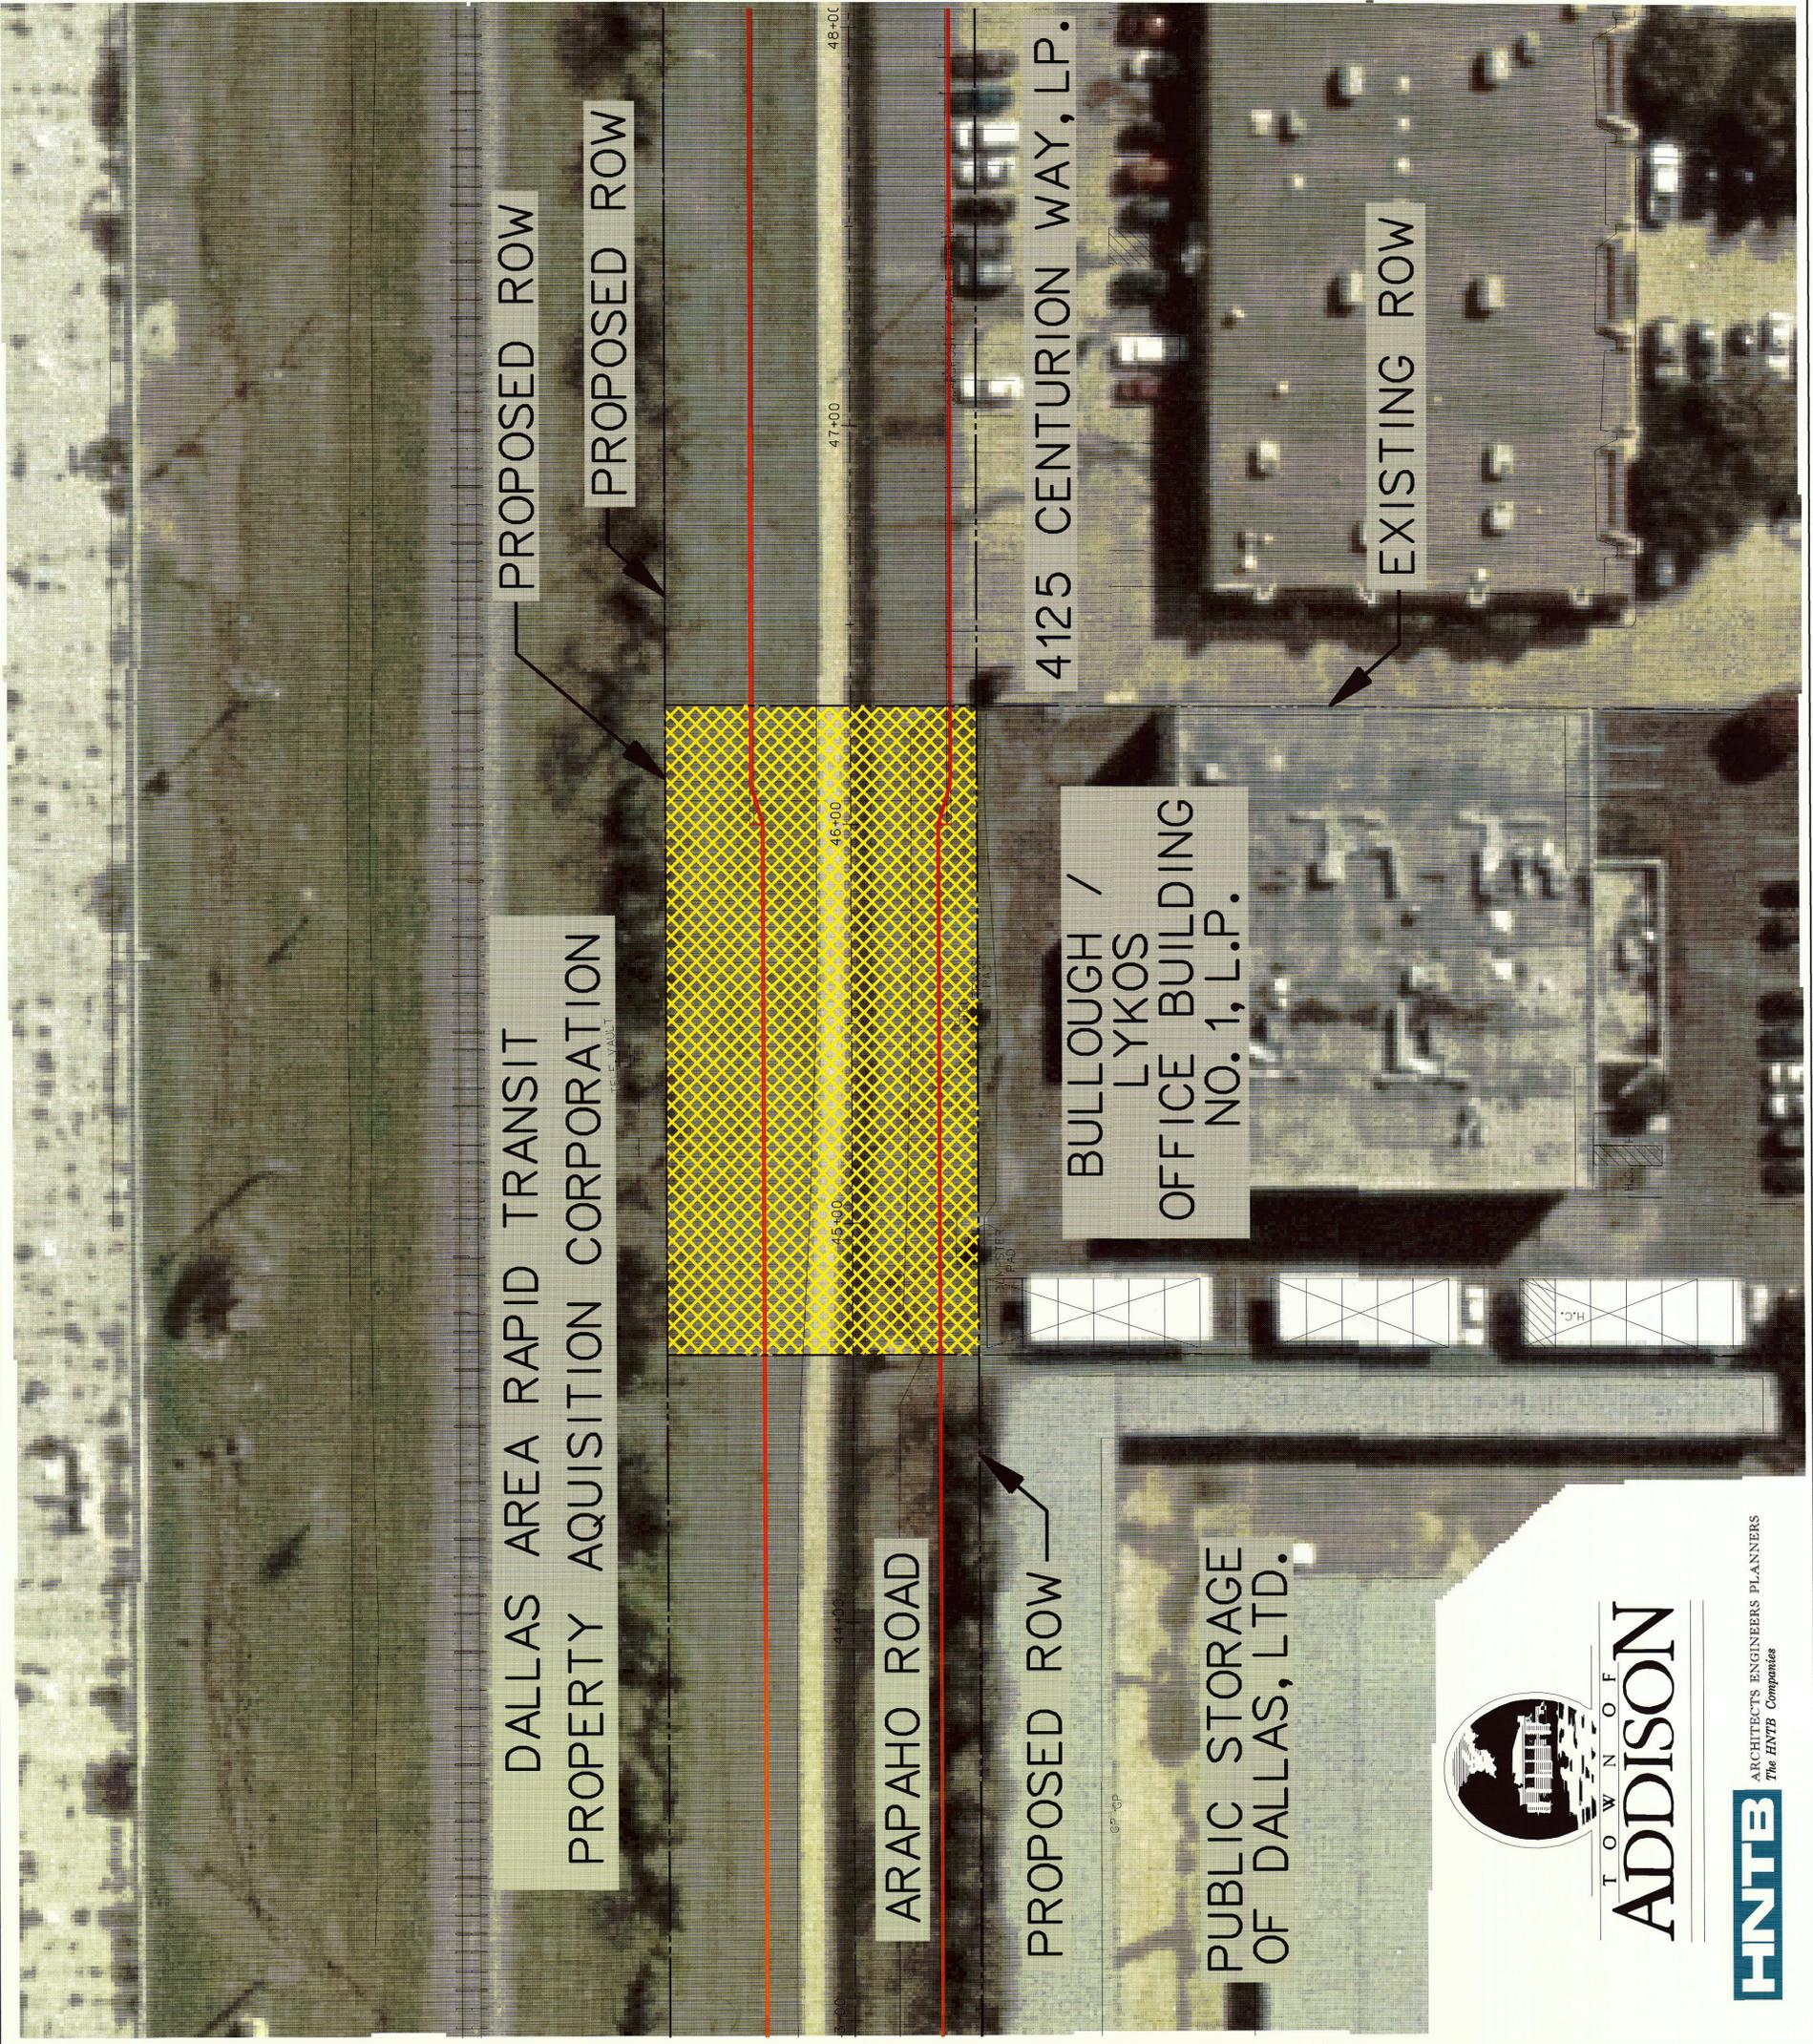

DALLAS AREA RAPID TRANSIT  
PROPERTY ACQUISITION CORPORATION

PROPOSED ROW  
PROPOSED ROW

ARAP AHO ROAD


PROPOSED ROW

4125 CENTURION WAY, LP.

BULLOUGH /  
LYKOS  
OFFICE BUILDING  
NO. 1, L.P.

PUBLIC STORAGE  
OF DALLAS, LTD.

EXISTING ROW

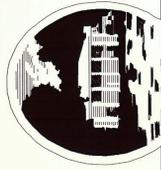

TOWN OF  
**ADDISON**



ARCHITECTS ENGINEERS PLANNERS  
The HNTB Companies