


**D SHRUB PLANTING DETAIL**  
SCALE: N.T.S.

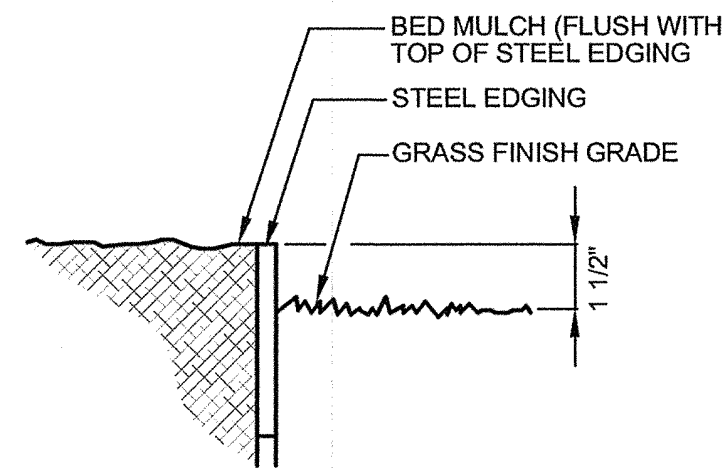


**C STEEL EDGING**  
SCALE: N.T.S.

NOTE: THIS DETAIL APPLIES TO ALL TREES 3\"/>

"ARBOR TIE" GUYING MATERIAL AVAILABLE FROM DEEP ROOT (PHONE: 404-378-9390) INSTALL PER MANUFACTURERS SPECIFICATIONS

3\"/> SAUCER AROUND TREE

METAL GROUND STAKE (MIN. 36\"/> LONG)  
MULCH TOPDRESSING

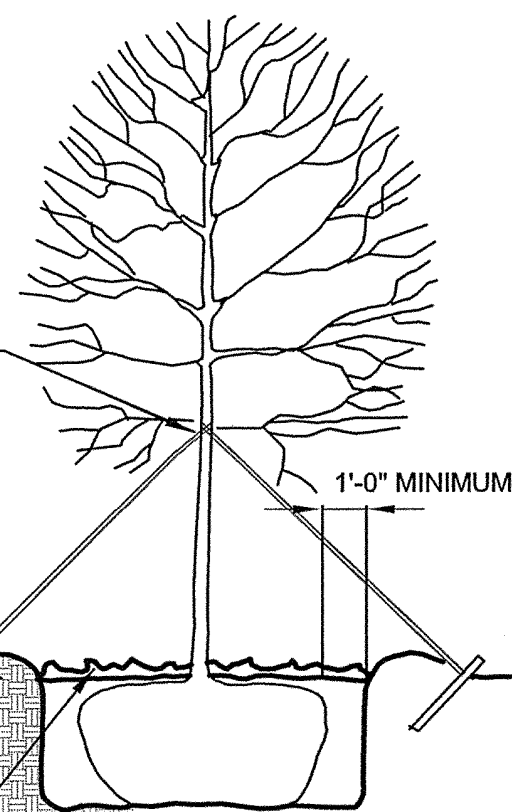

**B TREE GUYING DETAIL**  
SCALE: N.T.S.

NOTE: THIS DETAIL APPLIES TO ALL TREES LESS THAN 3\"/> CALIPER.

"ARBOR TIE" GUYING MATERIAL AVAILABLE FROM DEEP ROOT (PHONE: 404-378-9390) INSTALL PER MANUFACTURERS SPECIFICATIONS


ARBORKNOT ( PER MANUFACTURER'S SPECIFICATIONS)

METAL "T" POSTS (2 PER TREE)


MULCH TOPDRESSING

3\"/> SAUCER AROUND TREE



BACKFILL / RE-SPECIFICATIONS

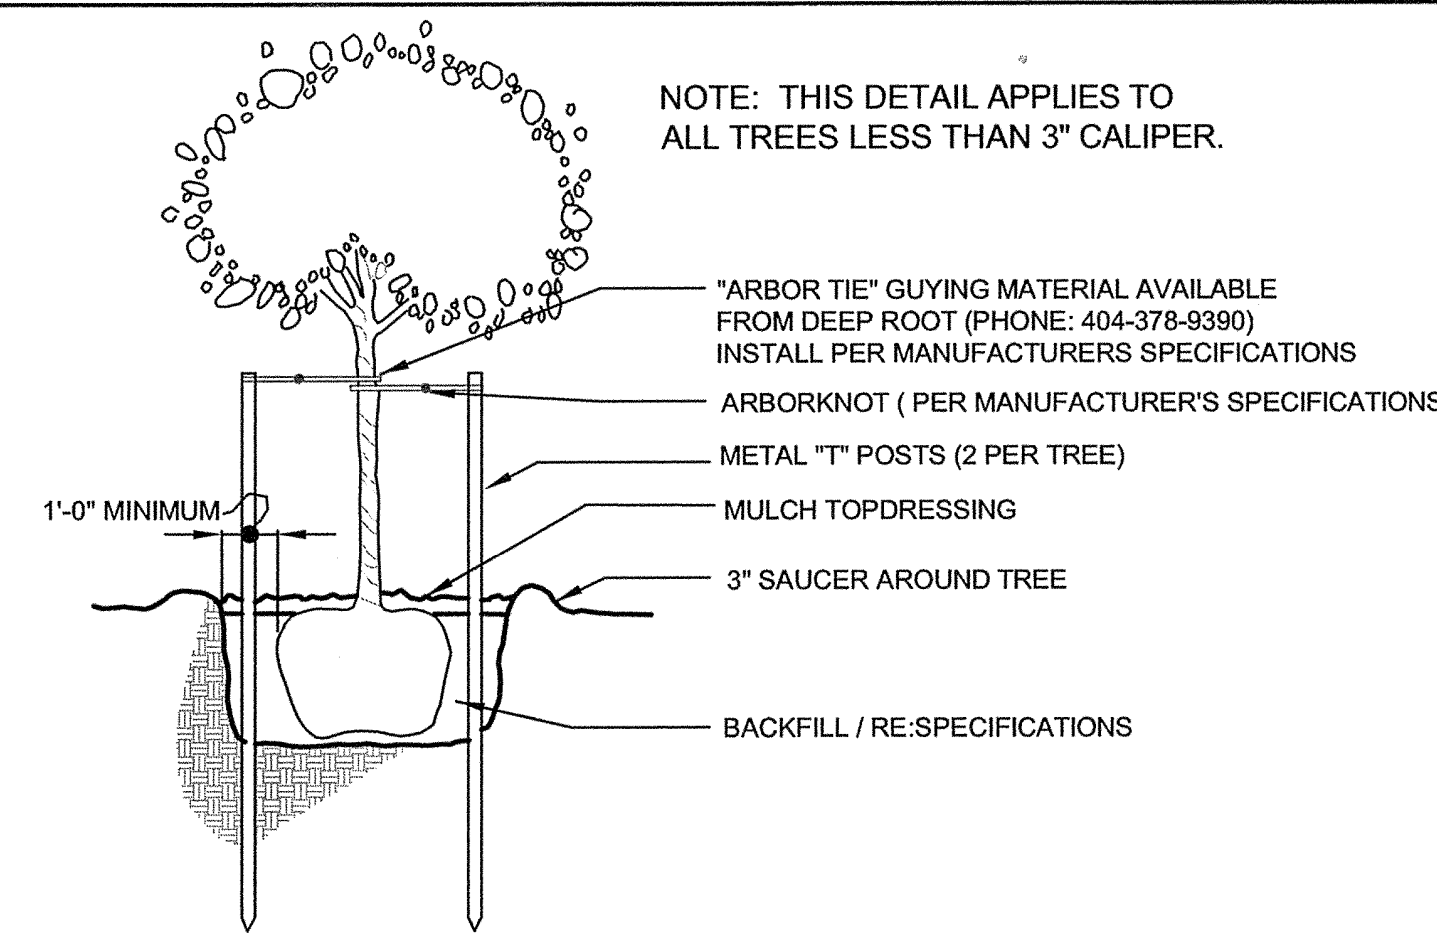

**A TREE STAKING DETAIL**  
SCALE: N.T.S.

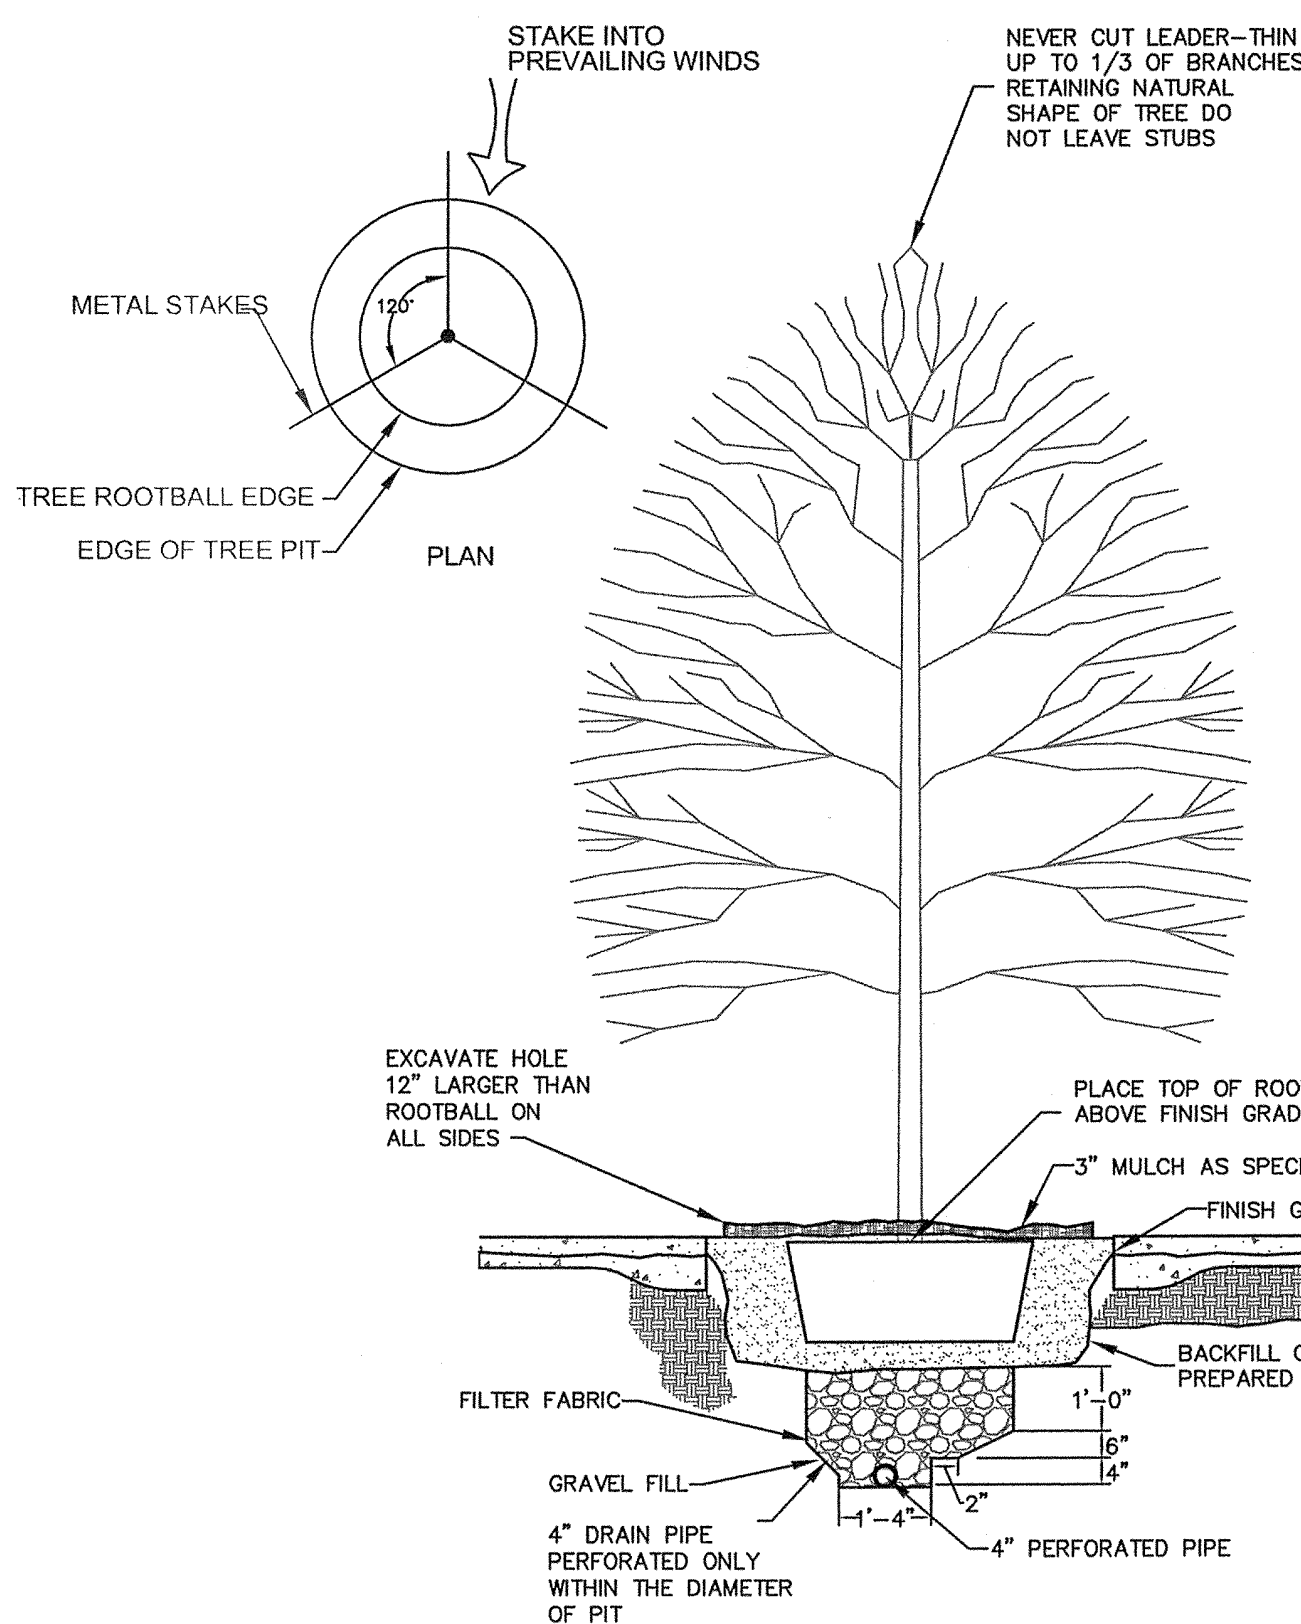

**E TREE WELL PLANTING SECTION**  
SCALE: 1\"/>=1\"/>-0\"/>

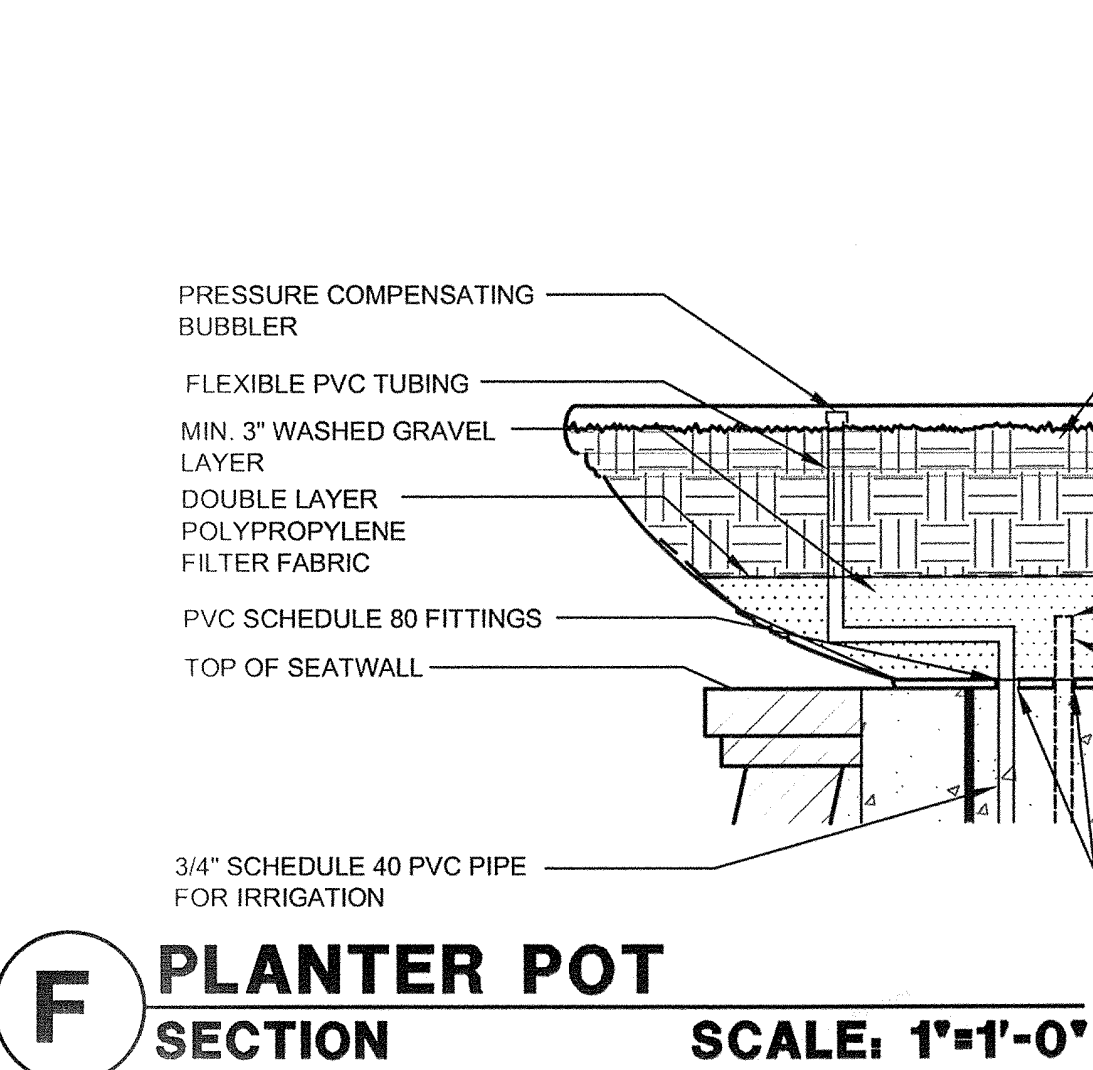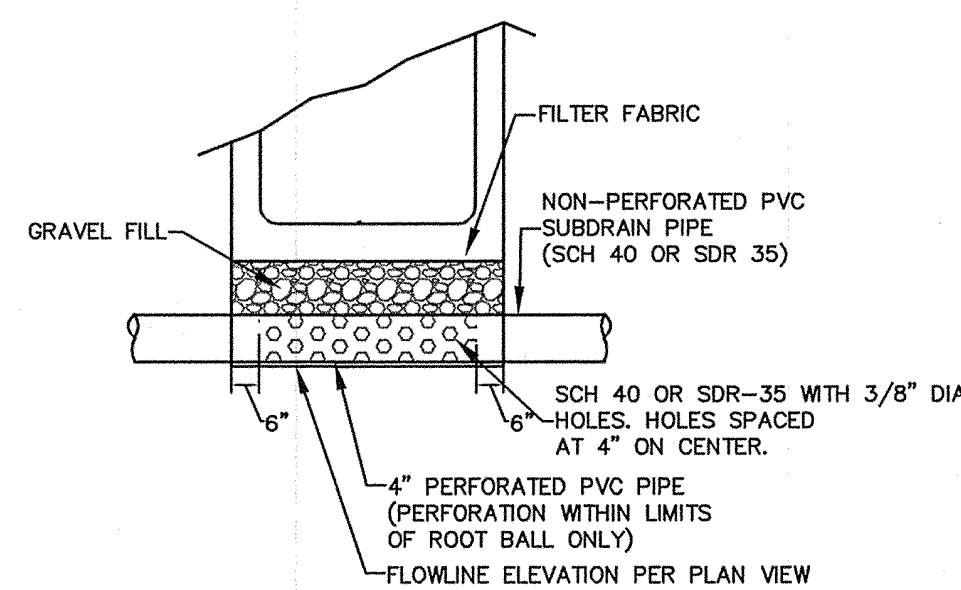

**F PLANTER POT SECTION**  
SCALE: 1\"/>=1\"/>-0\"/>

**PLANTER NOTES:**

1. PROVIDE PENETRATIONS IN THE BOTTOM OF PLANTERS FOR DRAINLINE & IRRIGATION LINE ACCESS
2. PLANTER BACKFILL TO BE "FORTIFIED POTTING SOIL" BY LIVING EARTH TECHNOLOGY (PHONE: 214-869-4332) OR APPROVED EQUAL.


**GENERAL NOTES:**

1. QUANTITIES SHOWN ON PLANT LIST ARE LANDSCAPE ARCHITECT'S ESTIMATE ONLY AND SHOULD BE VERIFIED PRIOR TO BIDDING. CONTRACTOR SHALL BE RESPONSIBLE FOR BIDDING AND PROVIDING QUANTITY OF PLANTS REQUIRED AT SPACING DESIGNATED FOR BED SIZES AND CONFIGURATIONS SHOWN ON PLANS REGARDLESS OF QUANTITIES DESIGNATED ON PLANT LIST.
2. ALL SIZE REQUIREMENTS AND CONTAINER SIZES FOR PLANT MATERIALS SHOWN ON THE PLANT LIST MUST BE MET AS MINIMUM. IF ANY SPECIFIC REQUIREMENT CANNOT BE MET (I.E., IF A 100 GALLON TREE CANNOT MEET THE SPECIFIED CALIPER REQUIREMENT), THE CONTRACTOR SHALL NOTIFY THE LANDSCAPE ARCHITECT PRIOR TO BIDDING. THE CONTAINER SIZE MUST BE MET REGARDLESS WHETHER THE SPECIFIED SIZES CAN BE REACHED WITH A SMALLER SIZE CONTAINER.
3. CONTRACTOR TO REPAIR ALL LANDSCAPE AREAS DISTURBED BY CONSTRUCTION OPERATIONS. PROVIDE SOLID SOD GRASS AND REPAIR EXISTING IRRIGATION SYSTEM IF NECESSARY. APPLIES TO ALL ALTERNATES TOO.
4. ALL LANDSCAPING WILL BE WATERED BY AN AUTOMATIC UNDERGROUND WATERING SYSTEM.

KEY	QUANTITY (LANDSCAPE ARCHITECT'S ESTIMATE ONLY)	COMMON NAME	BOTANICAL NAME	SIZE	REMARKS
EH	7	EAST PALATKAHOLLY	Ilex attenuata 'East Palatka'	65 gal. Minimum 9' height spread, standard.	Container grown; Branching at 5'; matched
LO	148	LIVE OAK	Quercus virginiana	65 gal. Minimum 3 1/2" caliper x 12' height x 6' spread	Container-grown; full head; branching at ± 6'; matched.
CE	5	CEDAR ELM	Ulmus crassifolia	Mn. 4" caliper; min. 12' height and 6' spread	Field-collected; B&B, containerized, or container-grown; full head
RO	18	SHUMARD RED OAK	Quercus shumardii	65 gal. Minimum 3 1/2" caliper x 12' height x 6' spread	Container-grown; full head; branching at ± 6'; matched.
CM	31	CRAPE MYRTLE 'Natchez'	Lagerstroemia indica 'Natchez'	30 gallon; min. 10' height x 6' spread; multi-trunk; min.	Container grown; full; multi-trunk.
LGM	27	SOUTHERN MAGNOLIA 'Little Gem'	Magnolia grandiflora 'Little Gem'	45 Gal. Minimum 2" caliper, min. 10' height and 4' spread	Container-grown; full-to-ground; matched
SRJ	23	SKYROCKET JUNIPER	Juniperus chinensis 'Skyrocket'	30 gallon; min. 7' height x 3' spread.	Container-grown; full-to-ground; matched
FH	24	FESTIVE HOLLY	Ilex 'festive'	30 gallon; min. 7' height x 3' spread.	Container-grown; full-to-ground; matched
RB	6	OKLAHOMA RED BUD	Cercis canadensis	Minimum 10' height and 4 1/2' spread	Nurs-grown, B & B, containerized or cont-grown; full head
SM	26	SAUCER MAGNOLIA	Magnolia soulangiana	Minimum 10' height and 4 1/2' spread	Nursery-grown, B & B, containerized or cont-grown; full head
EC	2	EASTERN RED CEDAR	Juniperus virginiana	B&B, min. 10' height x 3' spread; single trunk; min. 2" caliper.	B&B, full to the ground
SGJ	148	SEA GREEN JUNIPER	Juniperus pfitzeriana 'Sea Green'	7 gallon. Minimum 28" height and 20" spread	Full-to-ground; plant 42" o.c.
DYH	91	DWARF YAUPON HOLLY	Ilex vomitoria 'Nana'	5 gallon. Minimum 15" height and 15" spread	Full-to-ground; plant 24" o.c.
CH	913	CARRISA HOLLY	Ilex cornuta 'Carrisa'	5 gallon; minimum 24" height and 20" spread	Full-to-ground; plant 24" o.c.
GSN	72	GULFSTREAM NANDINA	Nandina domestica 'Gulfstream'	5 gallon. Minimum 24" height and 18" spread	Full-to-ground; plant 24" o.c.
IH	74	DWARF INDIAN HAWTHORNE	Raphiolepis indica 'Bay Breeze'	5 gallon; minimum 24" height and 20" spread	Full-to-ground; plant 30" o.c.
IH2	68	DWARF INDIAN HAWTHORNE	Raphiolepis indica 'Pinkie'	5 gallon; minimum 24" height and 20" spread	Full-to-ground; plant 30" o.c.
MG	29	MAIDEN GRASS	Miscanthus sinensis 'Gracillimus'	5 gallon. Minimum 15" height and 15" spread	Full; plant 60" o.c.
HG	33	HAMELN GRASS	Pennisetum alopecuroides 'Hameln'	3 gallon 15" height, 15" spread	Full pot, 24" o.c.
AJ	2648	ASIAN JASMINE	Trachelospermum asiaticum	1 gallon, 18" spread	Full pot, 18" o.c., minimum 5 runners
SHD	157	SHASTA DAISY	Chrysanthemum x superbum 'Snowcap' (Leucanthemum)	1 gallon	Full; plant 18" o.c.
BI	49	BOSTON IVY	Parthenocissus tricuspidata	1 gallon; Mn. 10"-12" height	Full; minimum 5 runners.
PWC	1302	PURPLE WINTER CREEPER	Euonymus 'Coloratus'	1 gallon. Minimum 5" height and 15" spread	Full; plant 18" o.c.
SC	1783	SEASONAL COLOR	To be determined	4" pot	Full pot, 12" o.c.
LI	619	'BIG BLUE' LIRIOPE	Liriope muscari 'Big Blue'	4" pot	Full; plant 12" o.c.
MG	2484	MONKEY GRASS	Ophiopogon japonicus	4" pot	Full; plant 12" o.c.

**G PLANTING LIST**  
SCALE: N.T.S.

LANDSCAPE TABULATIONS	REQUIRED	PROVIDED
<b>LES LACS SUB DISTRICT PLANTING STANDARDS:</b> -Shade trees min. 4" caliper @ 25' - 30' O.C. in a min. 5' x 12' planted well. -Multi tier perimeter plantings along building.  -Site furnishings at an interval of 150'. -Site lighting at an interval of 90' o.c.	-78 STREET TREES 4" CAL. @ 30' o.c. -MULTI TIER PLANTING INCLUDING SHADE TREES, ORNAMENTAL TREES, SHRUBS, GROUNDCOVERS, VINES, AND SEASONAL COLOR. -SITE FURNISHING @ AN INTERVAL OF 90' O.C. -SITE LIGHTING @ AN INTERVAL OF 90' O.C.	
<b>LES LACS SUB DISTRICT DEVELOPMENT STANDARDS:</b> -1' DISMOUNT STRIP. -5' TREE PLANTING ZONE. -6' CLEAR SIDEWALK. -4' RESIDENTIAL LANDSCAPE SET BACK. -SITE FURNISHINGS @ AN INTERVAL OF 150'. -Site lighting at an interval of 90' o.c.	-1' DISMOUNT STRIP. -5' TREE PLANTING ZONE. -6' CLEAR SIDEWALK. -4' RESIDENTIAL SETBACK. -SITE FURNISHING @ AN INTERVAL OF 90' O.C. -SITE LIGHTING @ AN INTERVAL OF 90' O.C.	

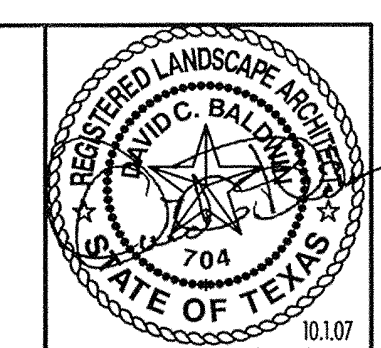

**ASBURY CIRCLE**  
ADDISON, TX

**DAVID C. BALDWIN**  
INCORPORATED  
LANDSCAPE ARCHITECTURE PLANNING  
730 EAST PARK BOULEVARD  
SUITE 100 PLANO, TX 75074  
TEL: (972) 509-1266  
FAX: (972) 509-1269

Sheet Title:  
**PLANTING DETAILS**  
Proj. No.:  
Date: 1 OCT 07  
Drawn: B.J.L.  
Checked: RRM  
Approved: DCB  
sheet number  
**L3.4**  
of sheets