

COMP USA
F.F. 589.00

LOT 3C-1, BLK D

BLDG. D
F.F. 591.00

OCB
F.F. 591.00


BLDG. E
F.F. 591.00

BABY SUPERSTORE
F.F. 593.00

SPAGHETTI WAREHOUSE

LOT 1R, BLK A
PRINTemps ADDITION NO. 2

DETECTOR CHECK DETAIL
N.T.S.

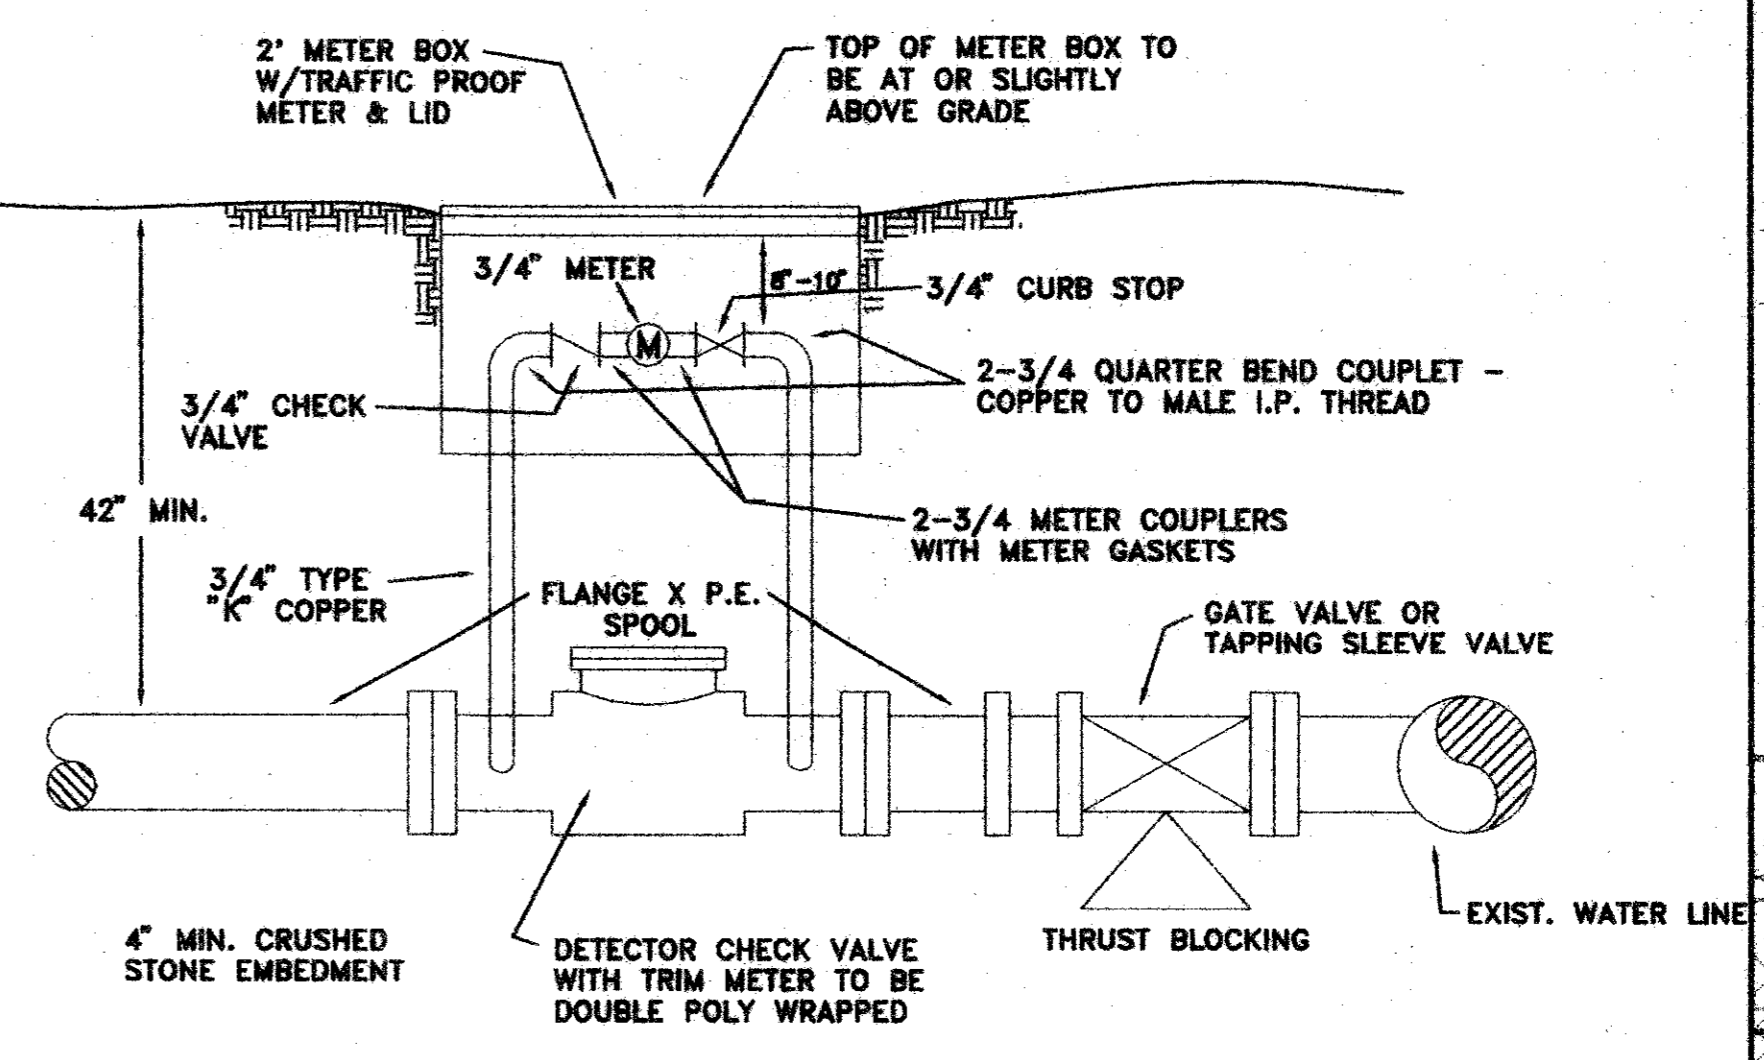


REF. SHEET C-8 FOR GENERAL WATER & SANITARY SEWER NOTES


LOT 3R, BLK A
PRINTemps ADDITION NO. 2

COORDINATES

Table with columns: No., NORTHING, EASTING, DESC. containing coordinate data for various points.

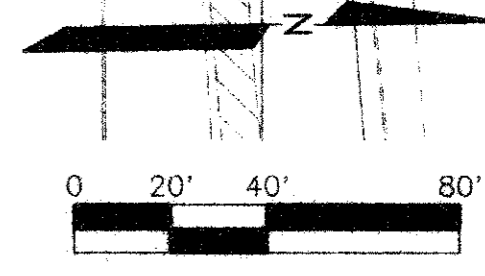

THE SEAL APPEARING ON THIS DOCUMENT WAS AUTHORIZED BY LAWRENCE A. CATES, P.E. 41838 ON 01/21/93

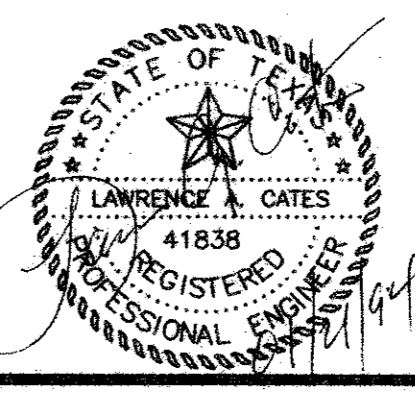

BENCHMARK: 'T' CUT ON STORM SEWER INLET ON SOUTH SIDE OF BELTLINE ROAD 70' WEST OF COMMERCIAL DRIVE. ELEV. = 580.56

Project title block: WATER & SANITARY SEWER PLAN, COMP USA, ADDISON TOWN CENTER, TOWN OF ADDISON, TEXAS, LAWRENCE A. CATES & ASSOC., CONSULTING ENGINEERS DALLAS, TEXAS. Includes design, draw, date, scale, notes, file, and no. fields.

