


INTEGRAL CONCRETE CURB
N.T.S.

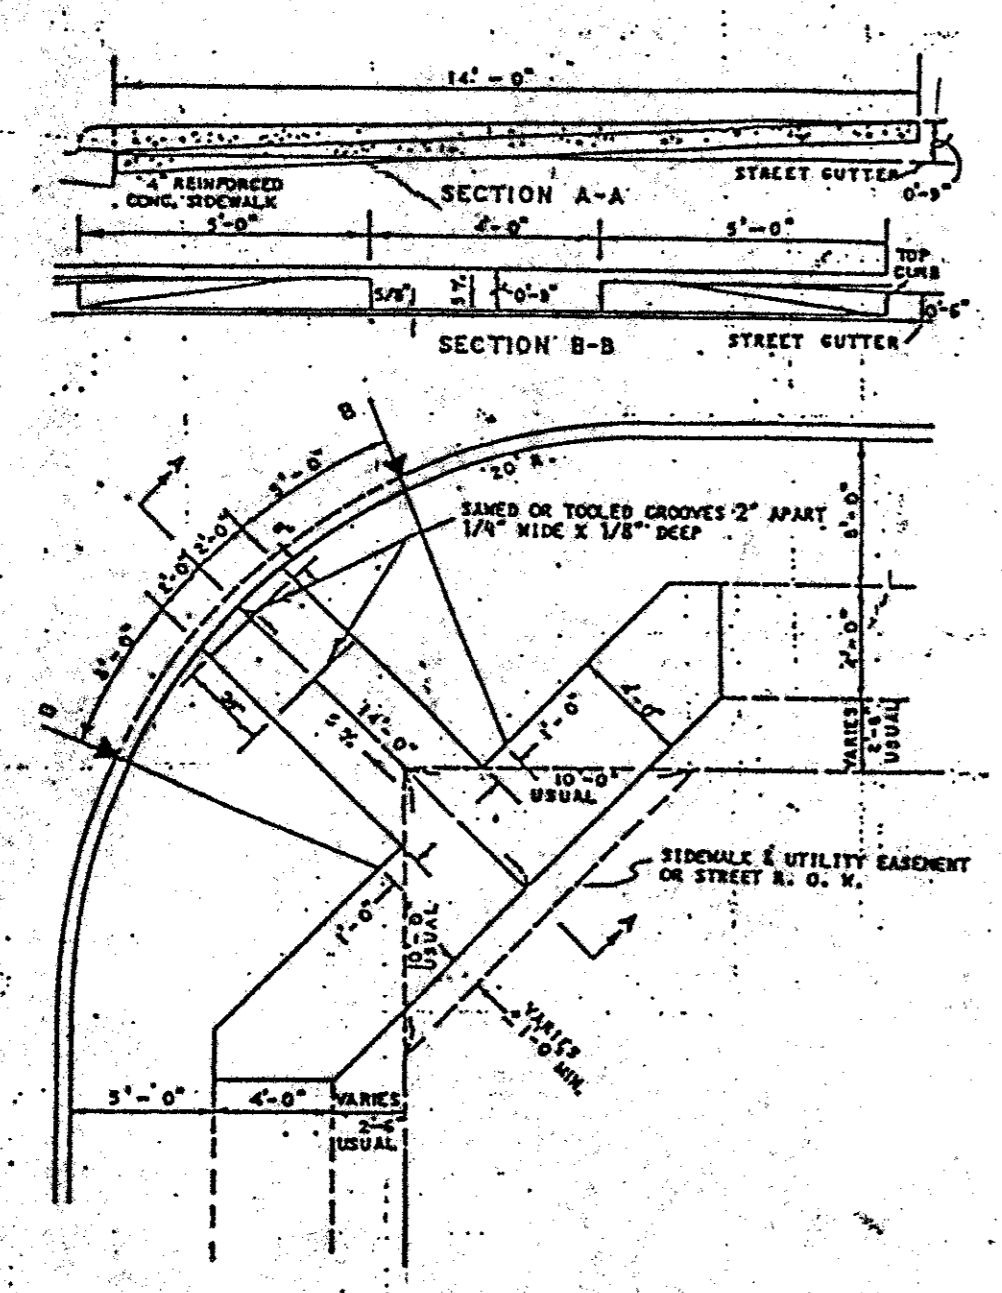


BARRIER FREE RAMP
N.T.S.

CONSTRUCTION SET
ISSUED BY
TOWN OF ADDISON
PUBLIC WORKS DEPARTMENT
NAME: _____ DATE: _____

NOT FOR CONSTRUCTION

No.	DATE	REVISION	APPROV.

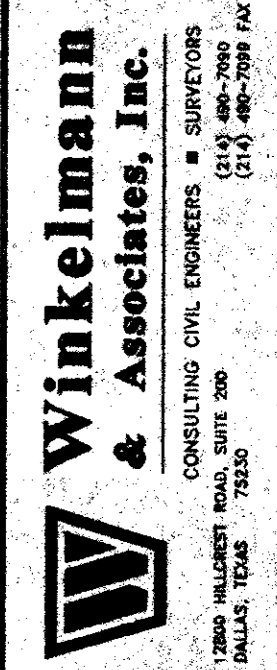

Winkelmann & Associates, Inc.
CONSULTING CIVIL ENGINEERS & SURVEYORS
1200 WALSH STREET, SUITE 200
DALLAS, TEXAS 75205
(214) 495-2799 FAX

T.L. CHENOWETH SURVEY, ABSTRACT NO. 973
D.MEYERS SURVEY, ABSTRACT NO. 923
CITY OF ADDISON, DALLAS COUNTY, TEXAS

OWNER:
RED ROBIN RESTAURANT INTERNATIONAL
28 EXECUTIVE PARK, SUITE 200
IRVINE, CA 92714

CIVIL DETAILS
BLOCK 3, BELTLINE MARSH BUSINESS PARK
ADDISON, TEXAS

Scale : 1"=40'
Date : 12/05/94
Designed By : TL
Drawn By : TL
Checked By : MC
File : 04820ET.DWG
Project No. : 0482.01

